
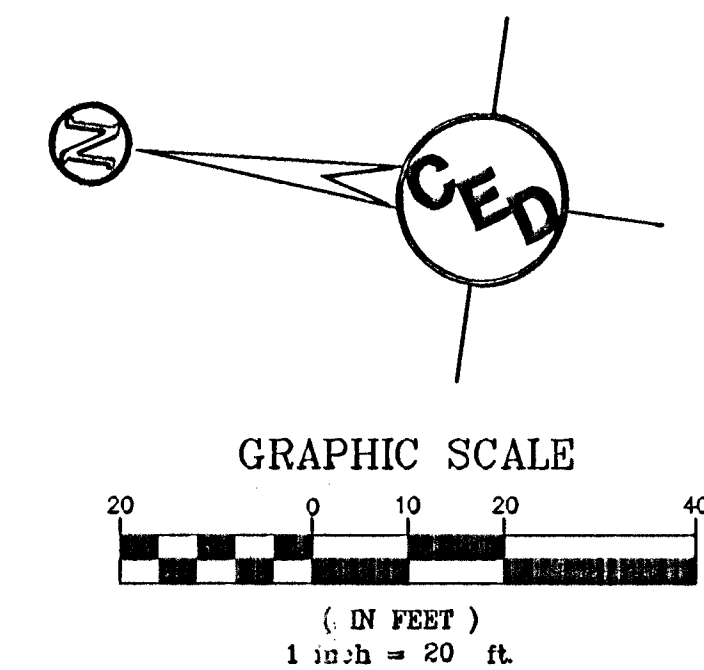


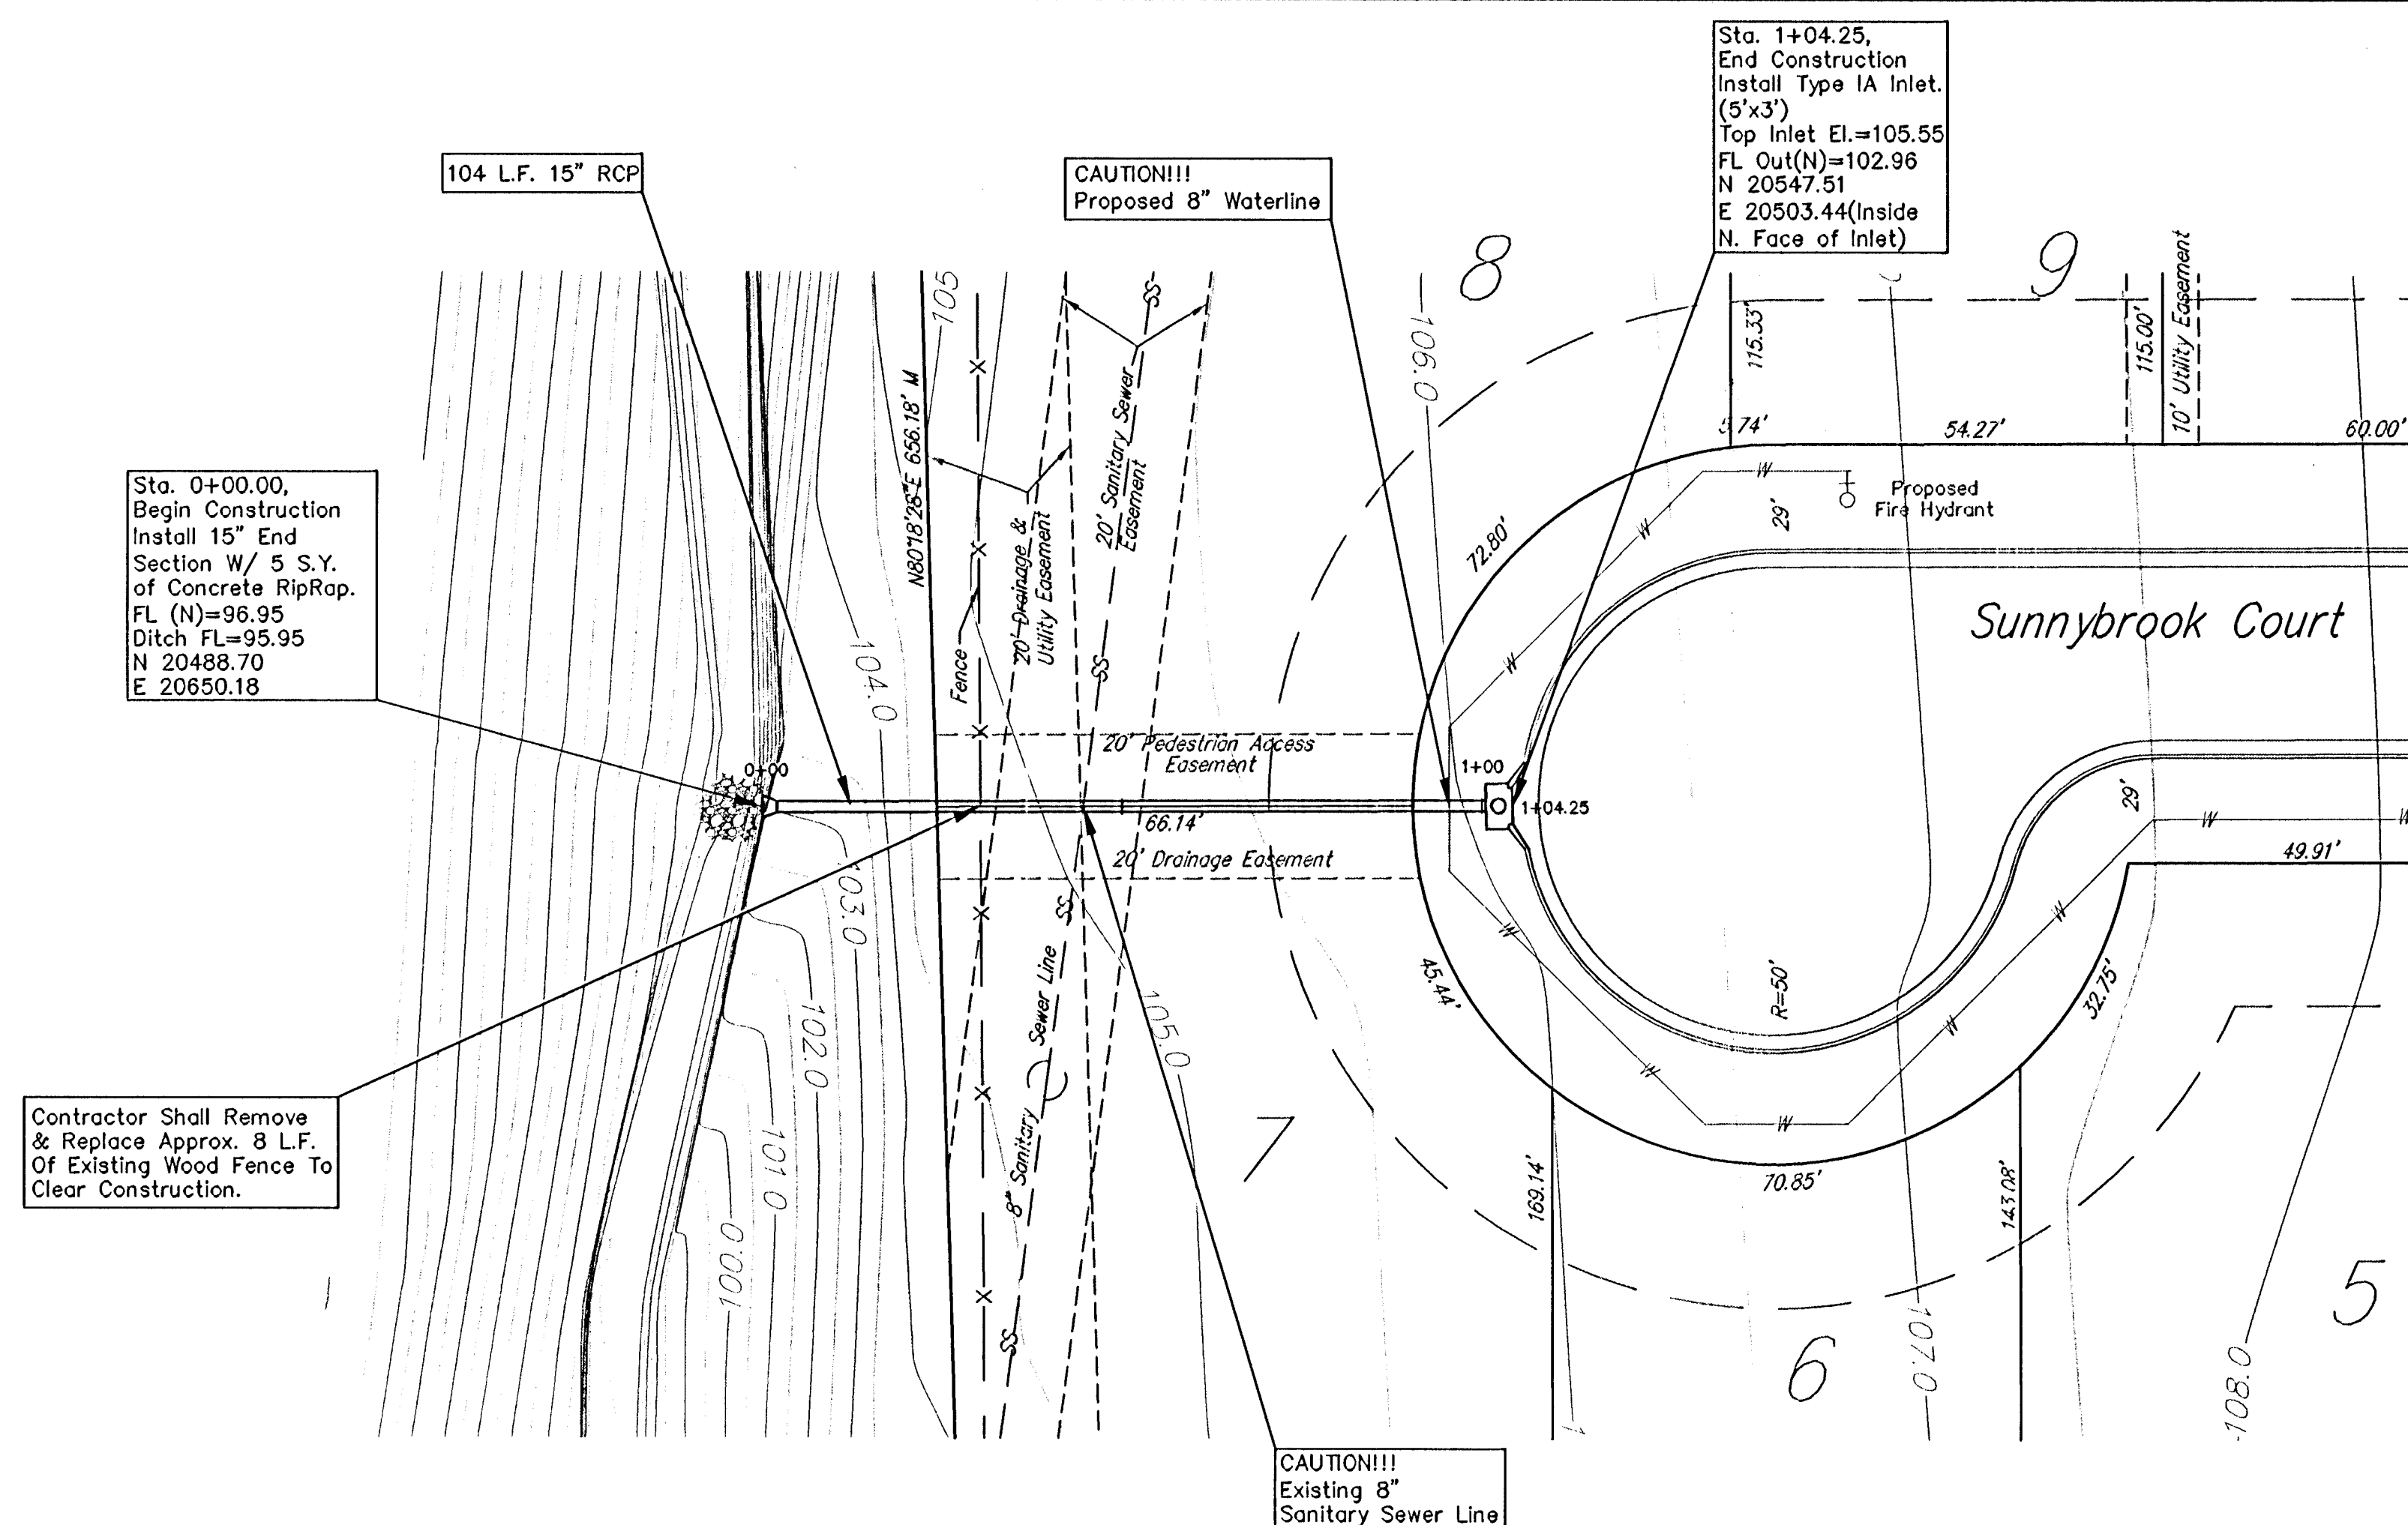

REFERENCE BENCH MARK: CITY OF WICHITA STD. DISC. N.E. CORNER OF BRIDGE @ HILLSIDE 7 25TH ST. S. ELEV. = 104.34 C.O.W. DATUM

ON SITE BENCH MARK #1: "I" CUT ON TOP OF CURB N. SIDE SUNNYBROOK LANE 456' E. OF RUTAN STREET ELEV. = 116.56 C.O.W. DATUM


ON SITE B.M. #2: "I" CUT AT CENTERLINE OF WALK @ N.W. COR LOT 7, BLOCK A, SHADOW RIDGE ADD. ELEV.=103.10 C.O.W. DATUM

HORIZONTAL CONTROL POINTS

C.P. NO. 1	N 20585.63 E 20251.60	3/4" IRON PIN, NW COR. LOT 7, BLOCK A
C.P. NO. 2	N 20340.88 E 20406.19	3/4" IRON PIN NEAR SW COR. LOT 4, BLOCK A
C.P. NO. 3	N 20696.10 E 20898.41	3/4" IRON PIN, NE COR. LOT 22, BLOCK A

SURVEY DISCLAIMER:
TOPOGRAPHIC SURVEY AND CONTOUR MAP USED IN PREPARING PLANS WAS PROVIDED BY SAVOY COMPANY, P.A., 535 S. EMPORIA, SUITE 104, WICHITA, KS. ENGINEER DOES NOT GUARANTEE SURVEY ELEVATIONS FOR ACCURACY. CONTRACTOR SHALL VERIFY ELEVATIONS AND NOTIFY ENGINEER OF ANY DISCREPANCIES.

NOTE:
CONTRACTOR SHALL PROVIDE CONSTRUCTION ENTRANCE, HAYBALES, AND/OR SILT FENCES AS REQUIRED BY CITY OF WICHITA SOIL EROSION BEST MANAGEMENT PRACTICES (BMP'S) (SEE SHEET #11, AND PHASE 1 OF SHEET #8).

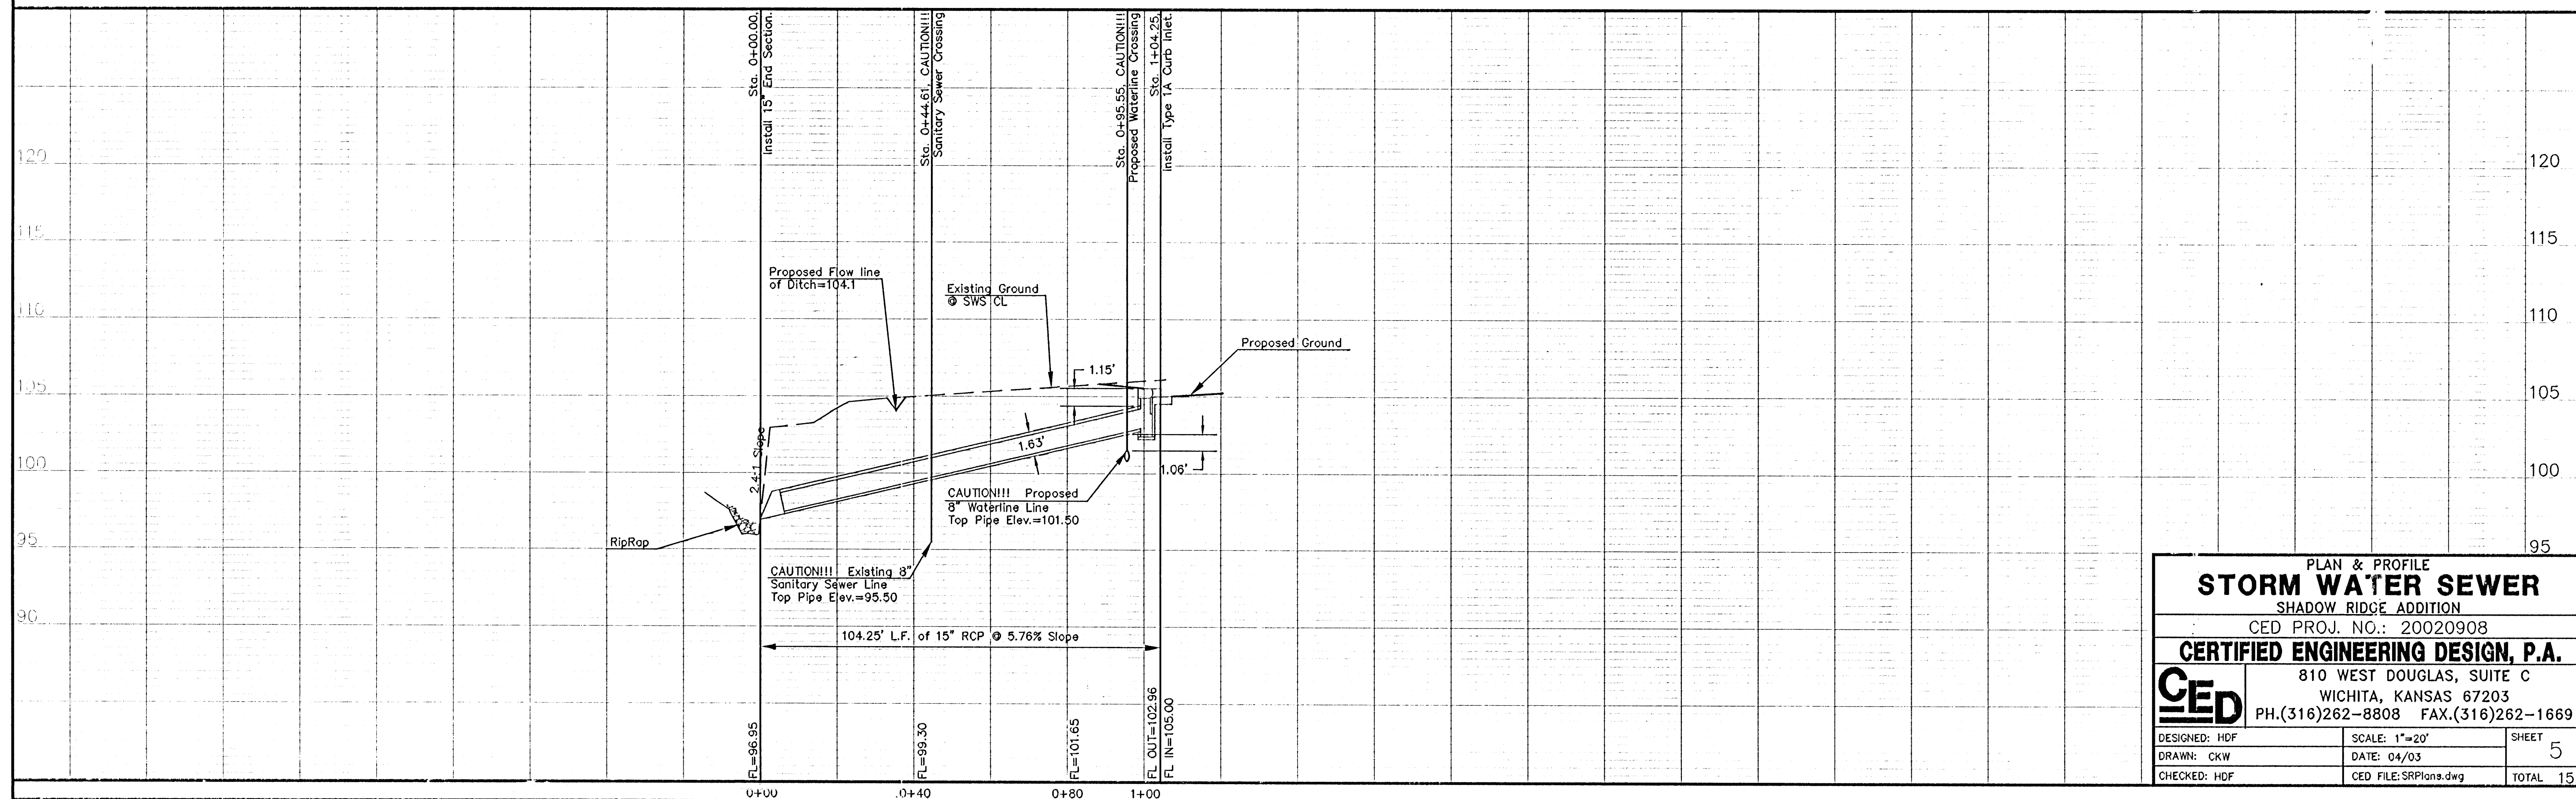

PLAN & PROFILE		
STORM WATER SEWER		
SHADOW RIDGE ADDITION		
CED PROJ. NO.: 20020908		
CERTIFIED ENGINEERING DESIGN, P.A.		
810 WEST DOUGLAS, SUITE C		
WICHITA, KANSAS 67203		
PH.(316)262-8808 FAX.(316)262-1669		
DESIGNED: HDF	SCALE: 1"=20'	SHEET
DRAWN: CKW	DATE: 04/03	5
CHECKED: HDF	CED FILE: SRPlans.dwg	TOTAL 15