

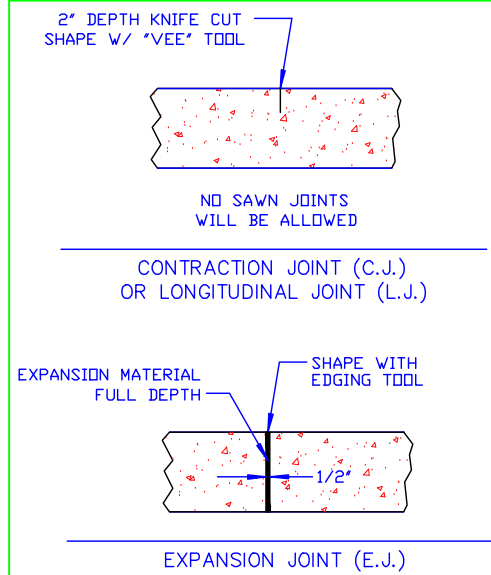



SECTION A1 - A1

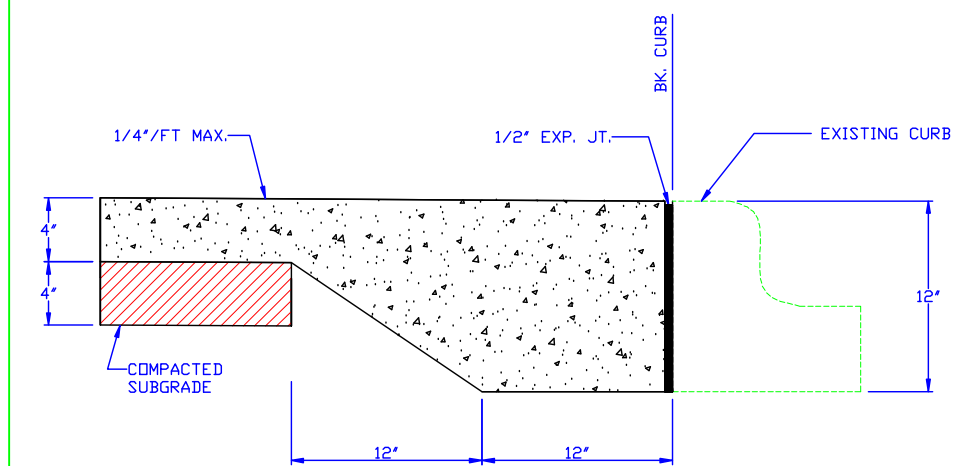

SECTION B1 - B1

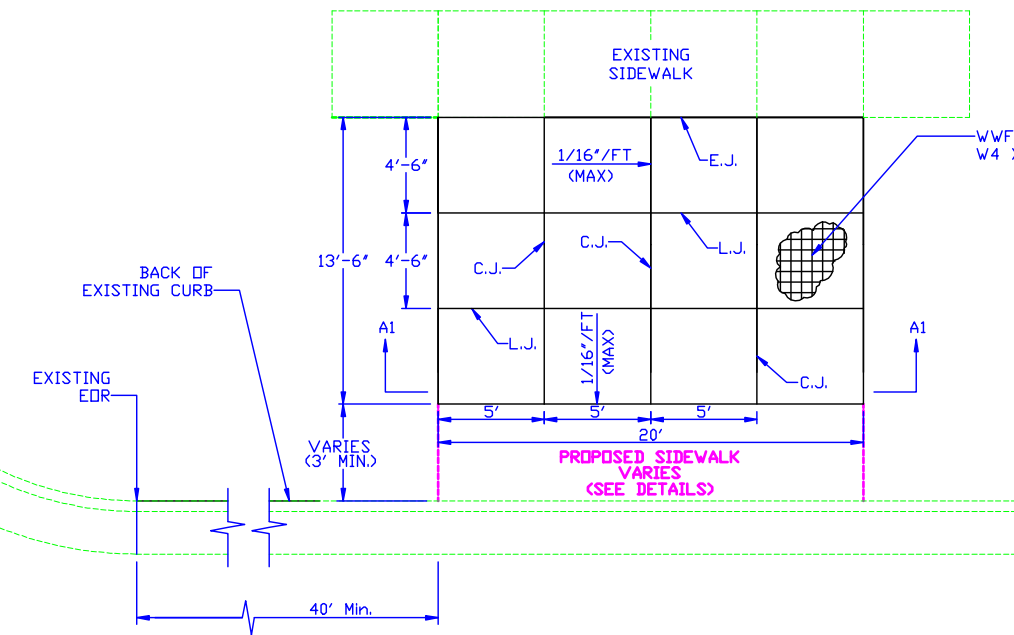


7' X 14' BUS SHELTER PAD

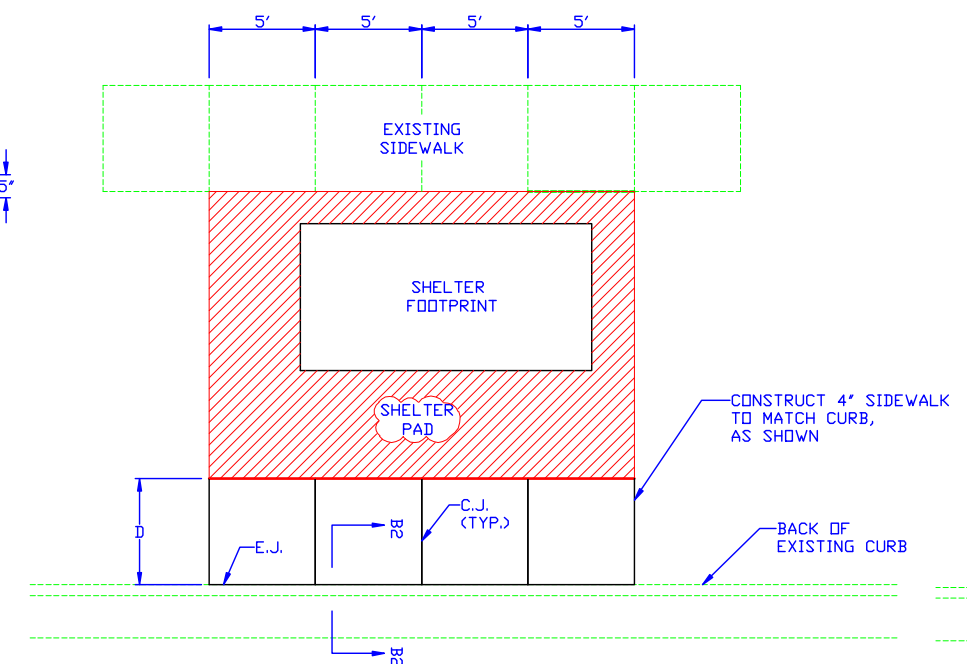


SIDEWALK CONSTRUCTION, $D \leq 5'$

GENERAL NOTES

1. IN THE ABSENCE OF EXISTING SIDEWALK, THE MINIMUM 3' SETBACK DISTANCE SHALL BE MAINTAINED.

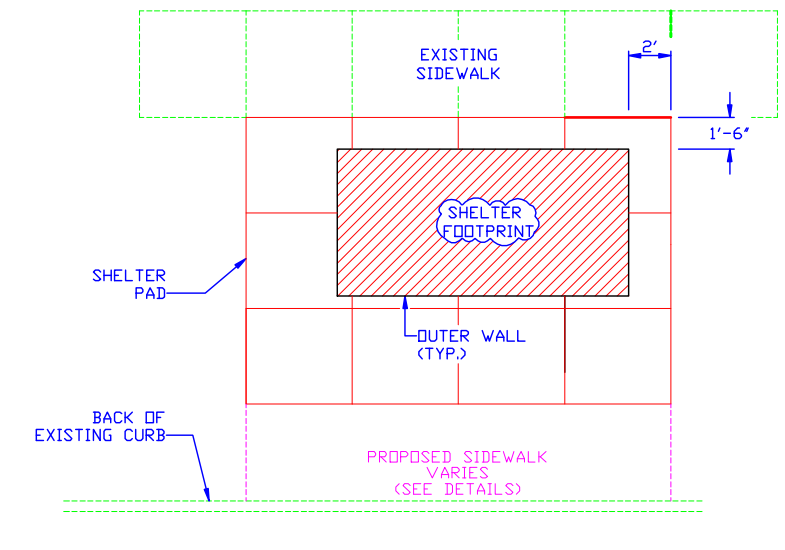

7' X 14' SHELTER LAYOUT

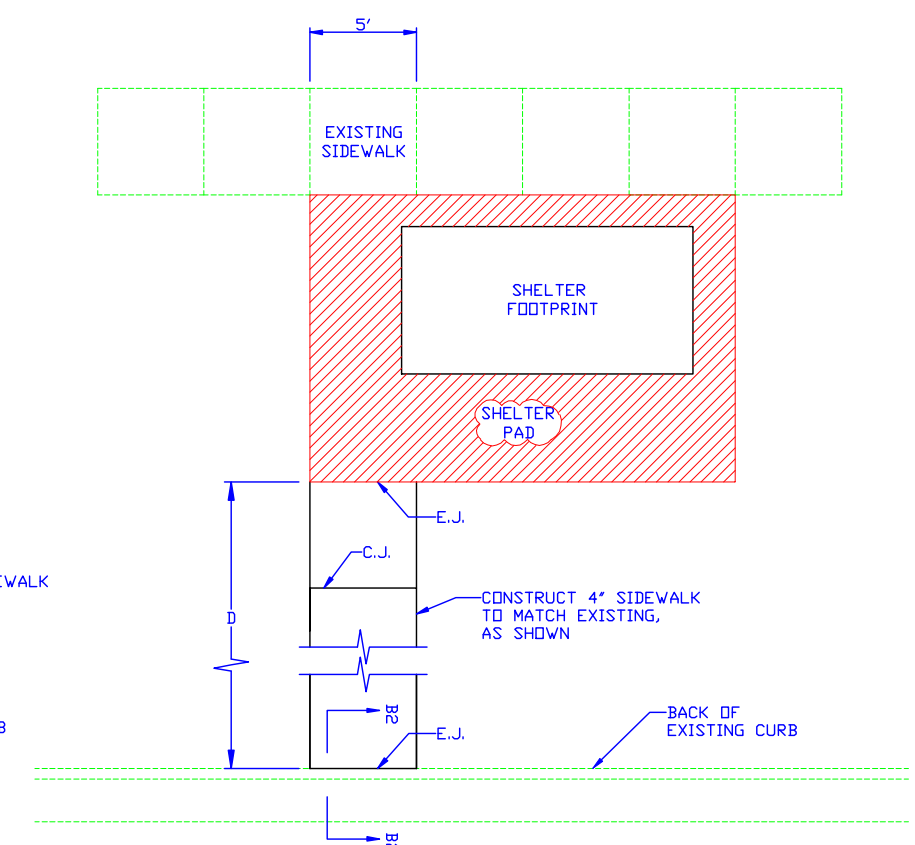

SIDEWALK CONSTRUCTION, $D > 5'$



ATTACHMENT C 7' X 14' SHELTER STANDARD DETAILS			
CITY ENGINEER		DATE	
JAMES L. ARMOUR, P.E., L.S.		MM/YY	
PROJECT NUMBER	CQA NUMBER	DESIGN	DRAWN
XXXX-XXXXX	XXXXXX	ABC	DEF
CITY ENGINEER'S OFFICE		SHEET	
CITY HALL - SEVENTH FLOOR 435 NORTH MAIN STREET WICHITA, KANSAS 67202-1620 (316) 266-4501 (316) 266-4114 FAX		C-3	