


PLAN	CHECKED	BY	DATE
	CHECKED		


PROFILE	CHECKED	BY	DATE
	CHECKED		

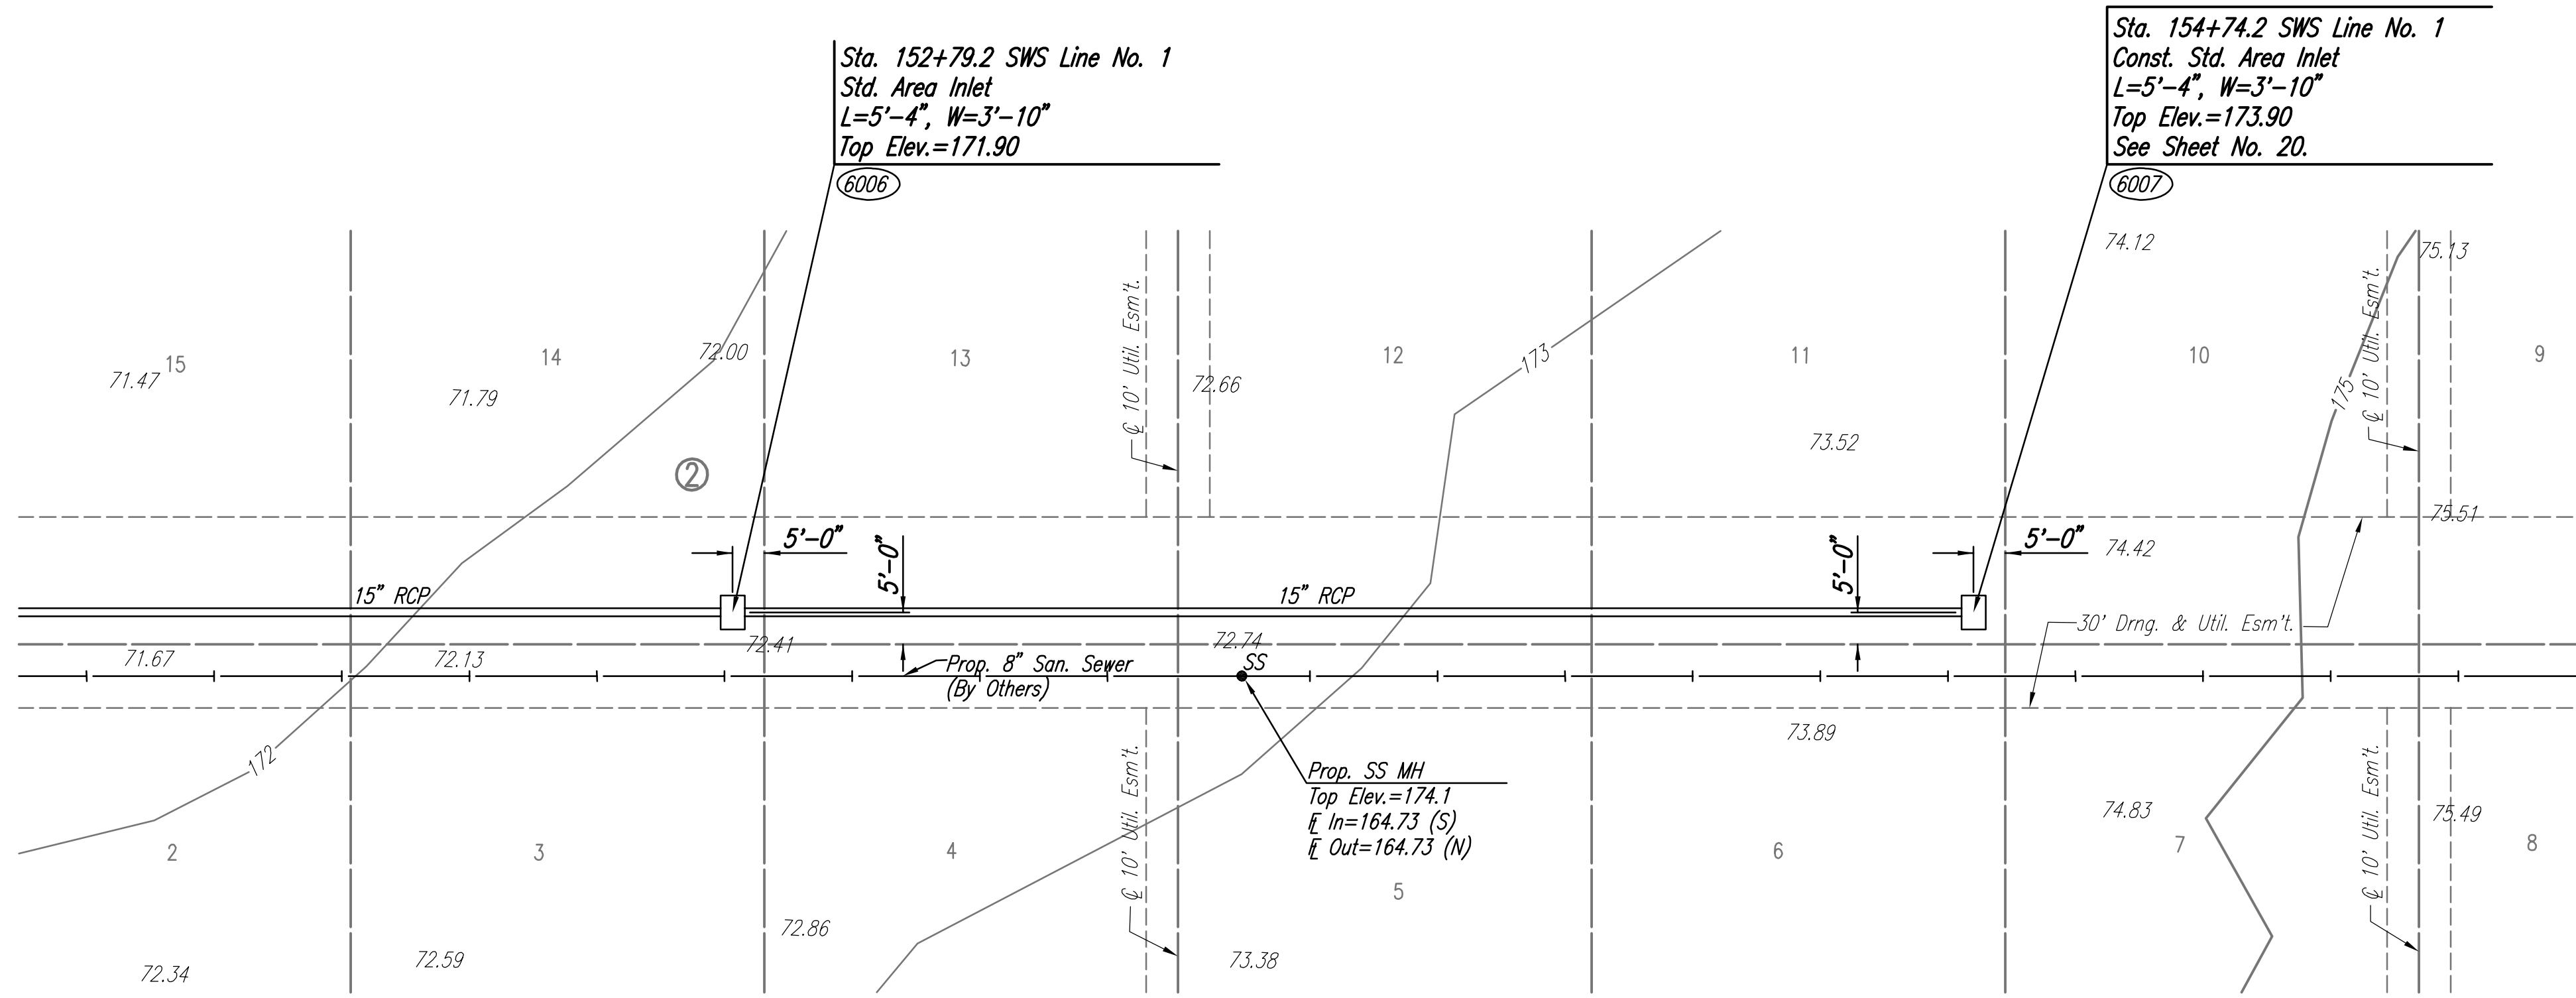

SCALE: 1"=20'

COORDINATE LIST		
POINT	NORTH	EAST
6006	25,830.8367	17,038.0858
6007	25,635.8782	17,042.1087

6006 = COORDINATE POINT NO.
SEE SHEET NO. 3 FOR PLAT COORDINATES

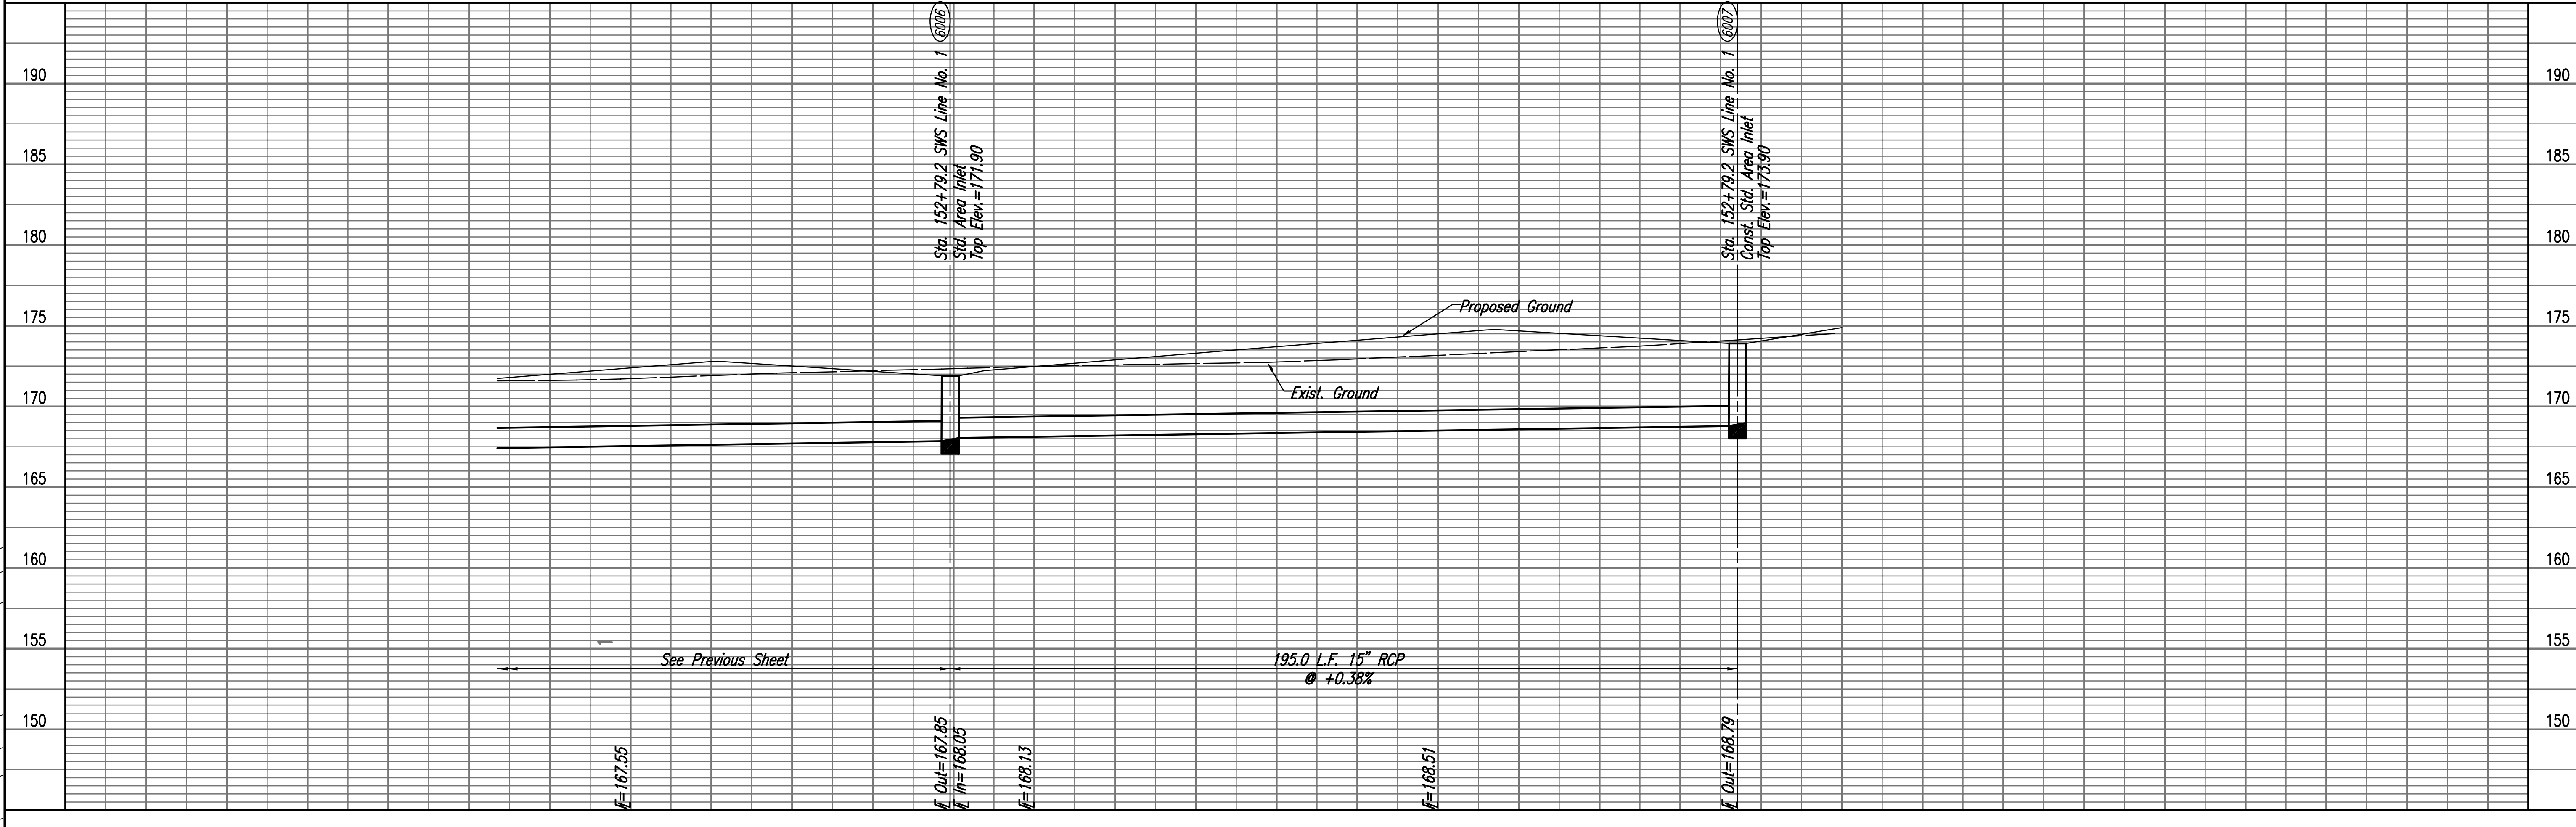

Sowed: 06-05-2007 6:46:24 AM by BJS
 Plot Scale: 1:20 06-11-2007 10:06:34 AM by BEJ
 J:\SENTOU\2006\06611\2007-06-05 to Wichita\Street\DWG\18-SWS LINE NO 1

FONTANA 3RD ADDITION

SWS LINE NO. 1

JAMES L. ARMOUR, P.E.-CITY ENGINEER
CITY OF WICHITA PROJECT NO. 472-94091

Designed By	EDB, BMM	Job No.	35-06611-000
Drawn By	BJS, BMM	Date	November 2006

Professional Engineering Consultants, P.A.
 309 S. TORREY WICHITA, KANSAS 67202
 316-262-2291 • FAX 316-262-3063