


PROJECT NO.	YEAR	SHEET NO.	TOTAL SHEETS
35-06611-000	2006	30	58

NO. _____	TEMPLATE _____
NO. _____	AREAS _____
NO. _____	AREAS CHECKED _____

Saved: 06-04-2007 9:01:34 PM By: BJS
 Plot Scale: 1" = 5' VERT. 1" = 5' HORIZ.
 J:\SERVING\2006\06611\2007-06-05 to Wichita Street\DWG\30-CROSS SECTION

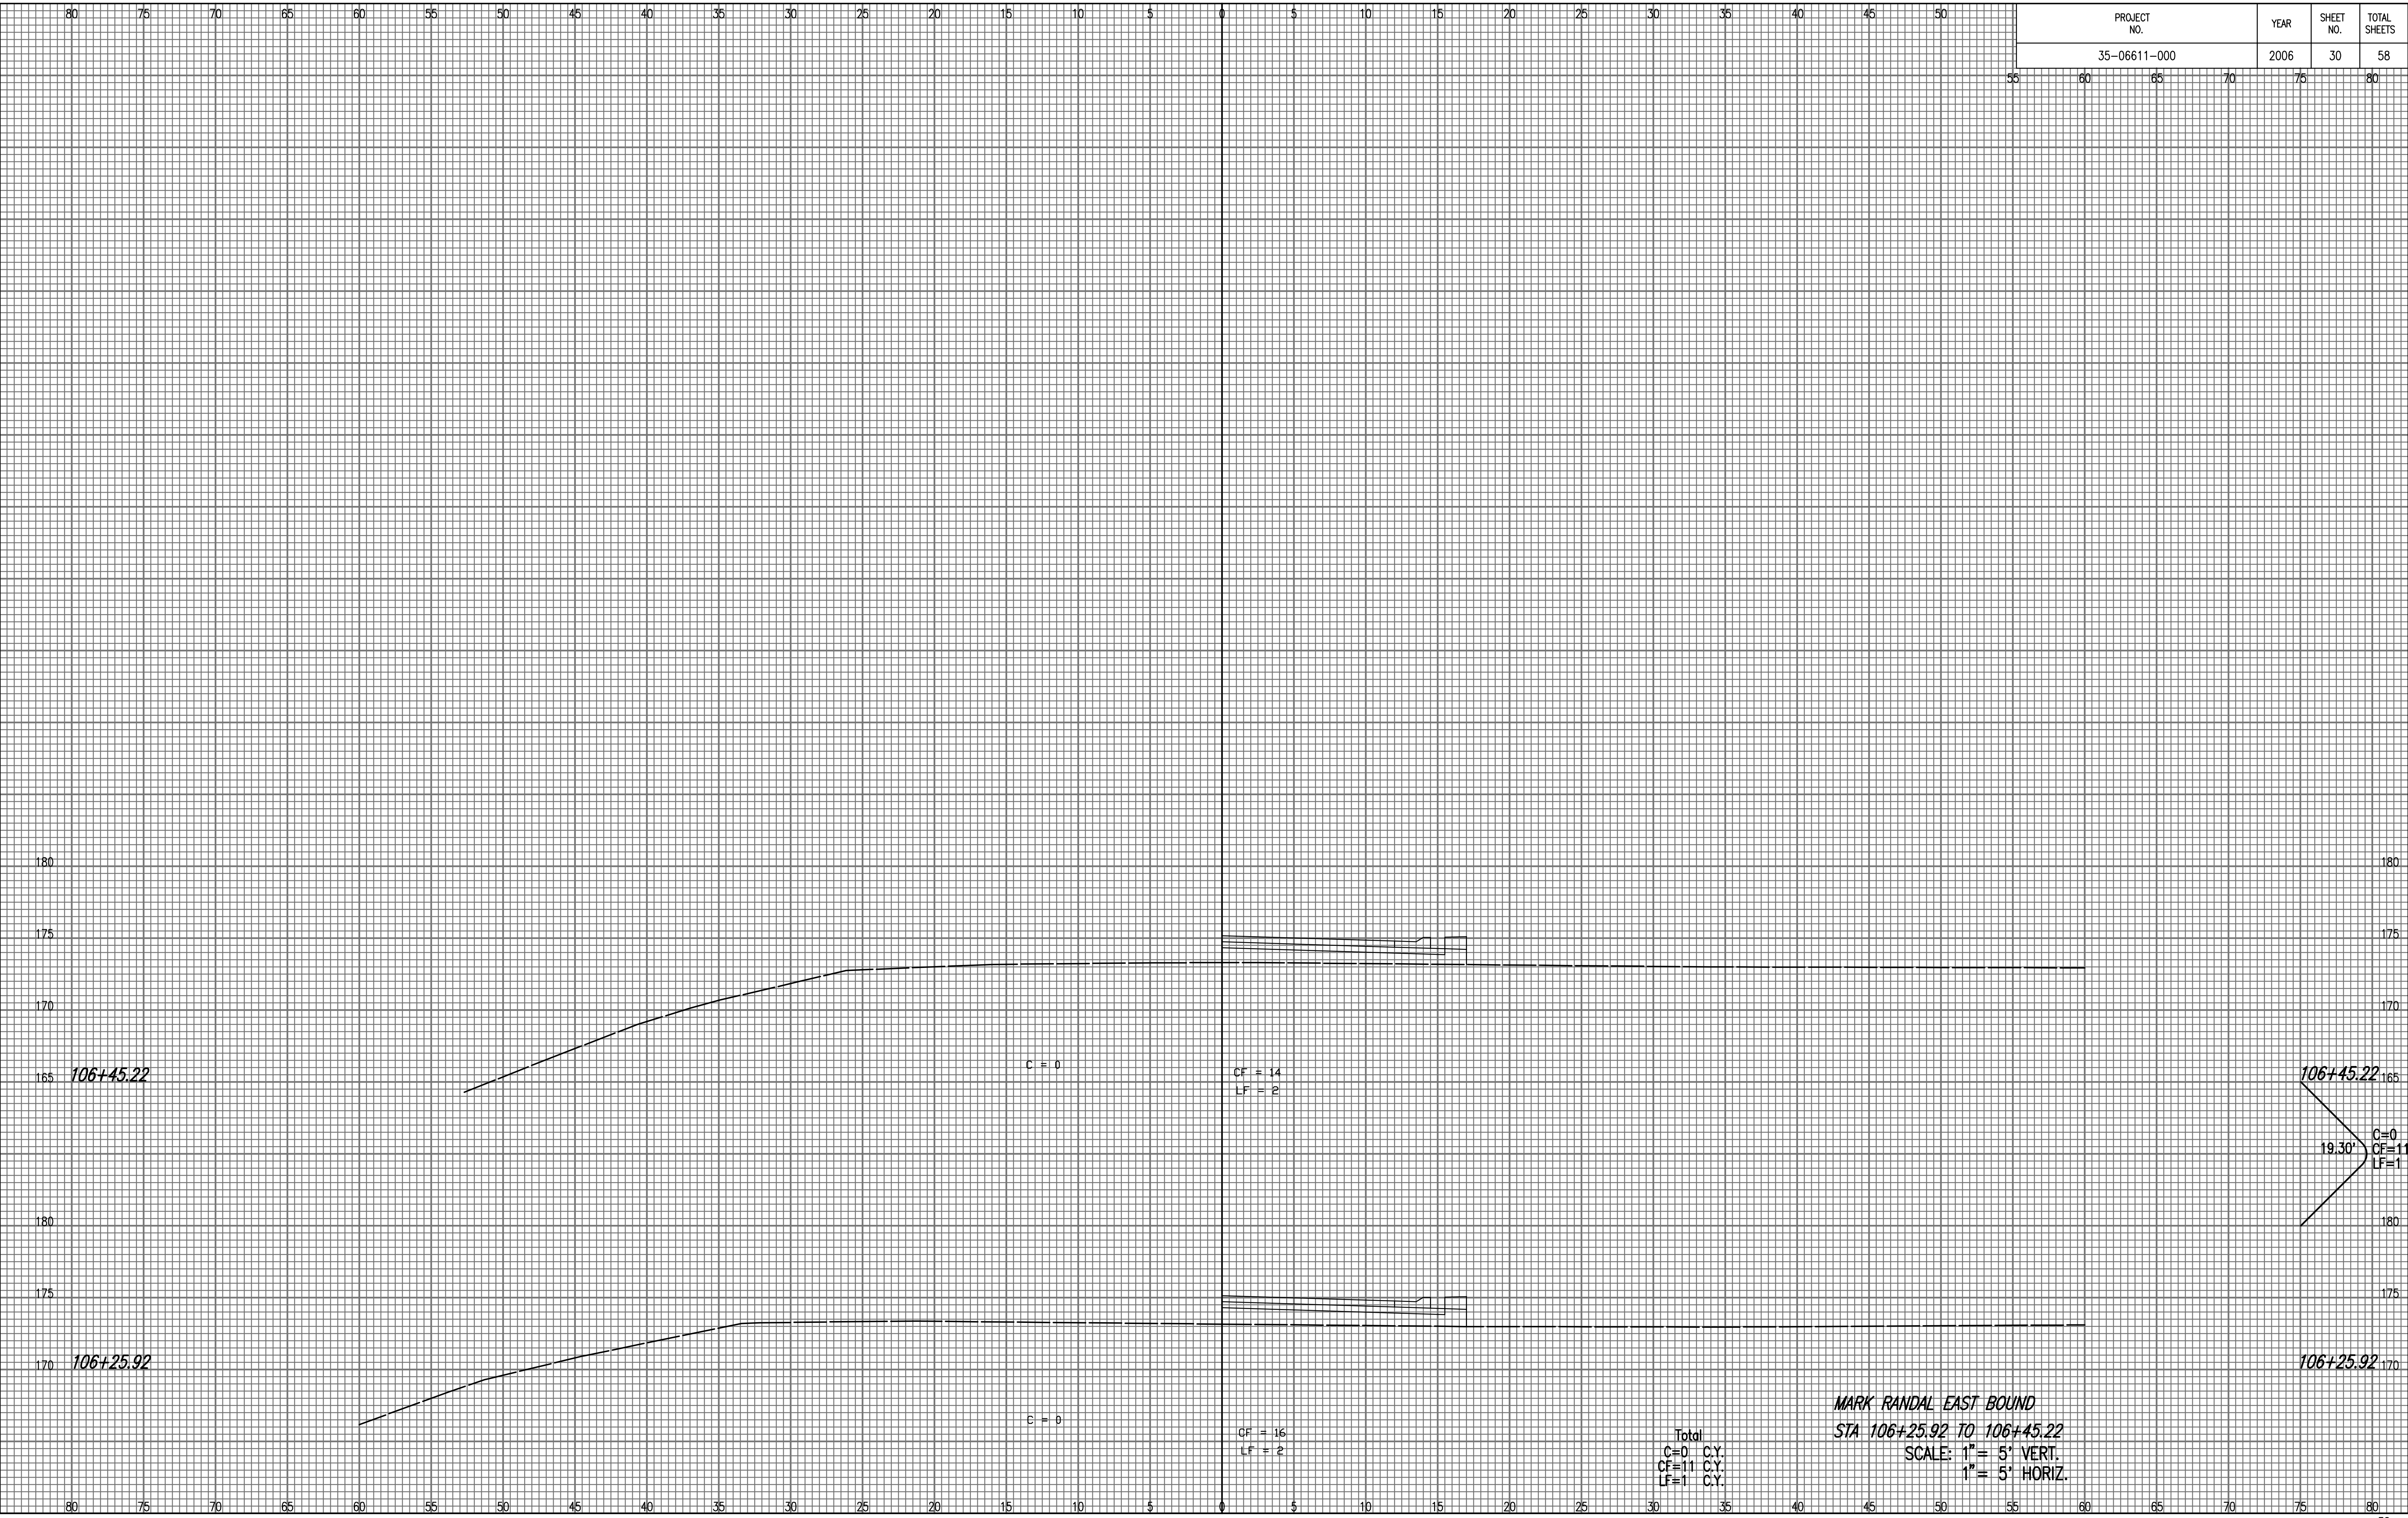

Total
 C=0 C.Y.
 CF=11 C.Y.
 LF=1 C.Y.

MARK RANDAL EAST BOUND
STA 106+25.92 TO 106+45.22
 SCALE: 1" = 5' VERT.
 1" = 5' HORIZ.