


PROJECT NO.	YEAR	SHEET NO.	TOTAL SHEETS
35-06611-000	2006	31	58

45.22' C=0
CF=39
LF=3

NO.	TEMPLATE AREAS CHECKED

Saved 06-04-2007 9:16:18 PM By RCJ
Plot Scale 1" = 10'-11-2007 10:47:13 AM by BEJ
J:\SERVOU\2006\06611\2007-06-05 to Wichita Street\DWG\31-CROSS SECTION

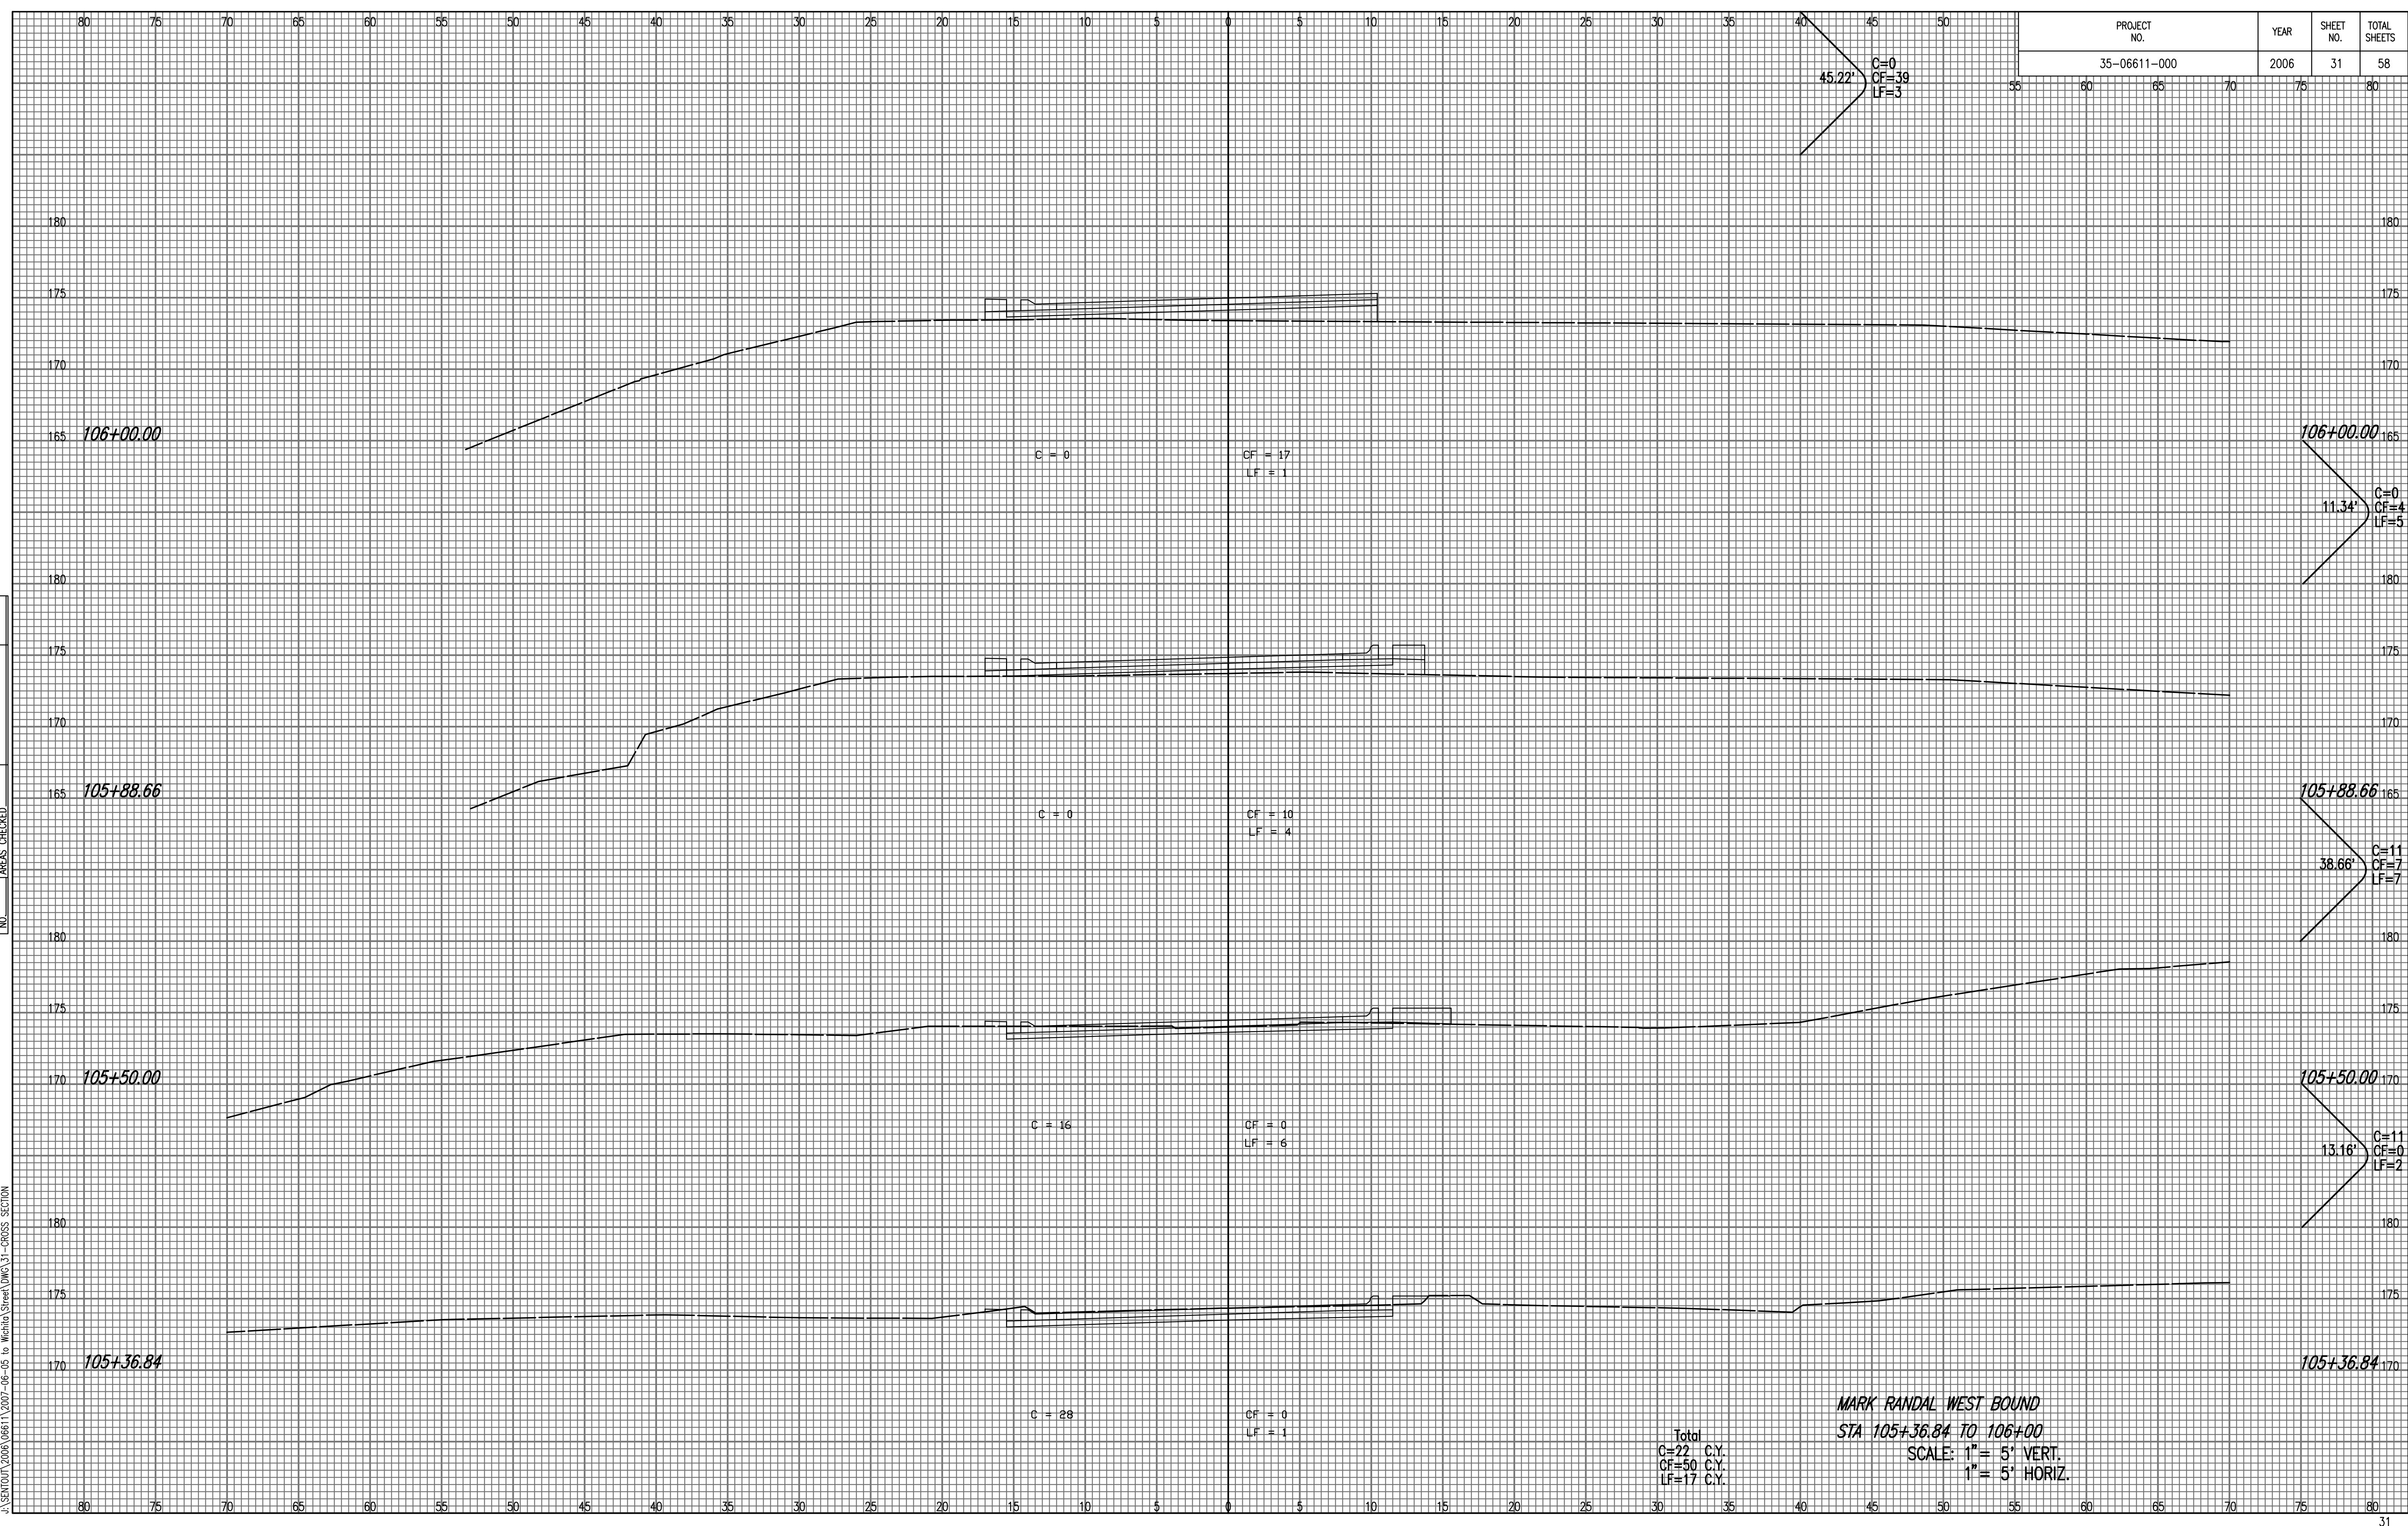

Total
C=22 C.Y.
CF=50 C.Y.
LF=17 C.Y.

MARK RANDAL WEST BOUND
STA 105+36.84 TO 106+00
SCALE: 1" = 5' VERT.
1" = 5' HORIZ.