


PROJECT NO.	YEAR	SHEET NO.	TOTAL SHEETS
35-06611-000	2006	32	58

NOTE BOOK NO.	TEMPLATE AREAS CHECKED

Saved: 06-04-2007 9:16:16 PM By: RJL  
 Plot Scale: 1" = 5' VERT. 1" = 5' HORIZ.  
 J:\SERVING\2006\06611\2007-06-05 to Wichita Street\DWG\32-CROSS SECTION

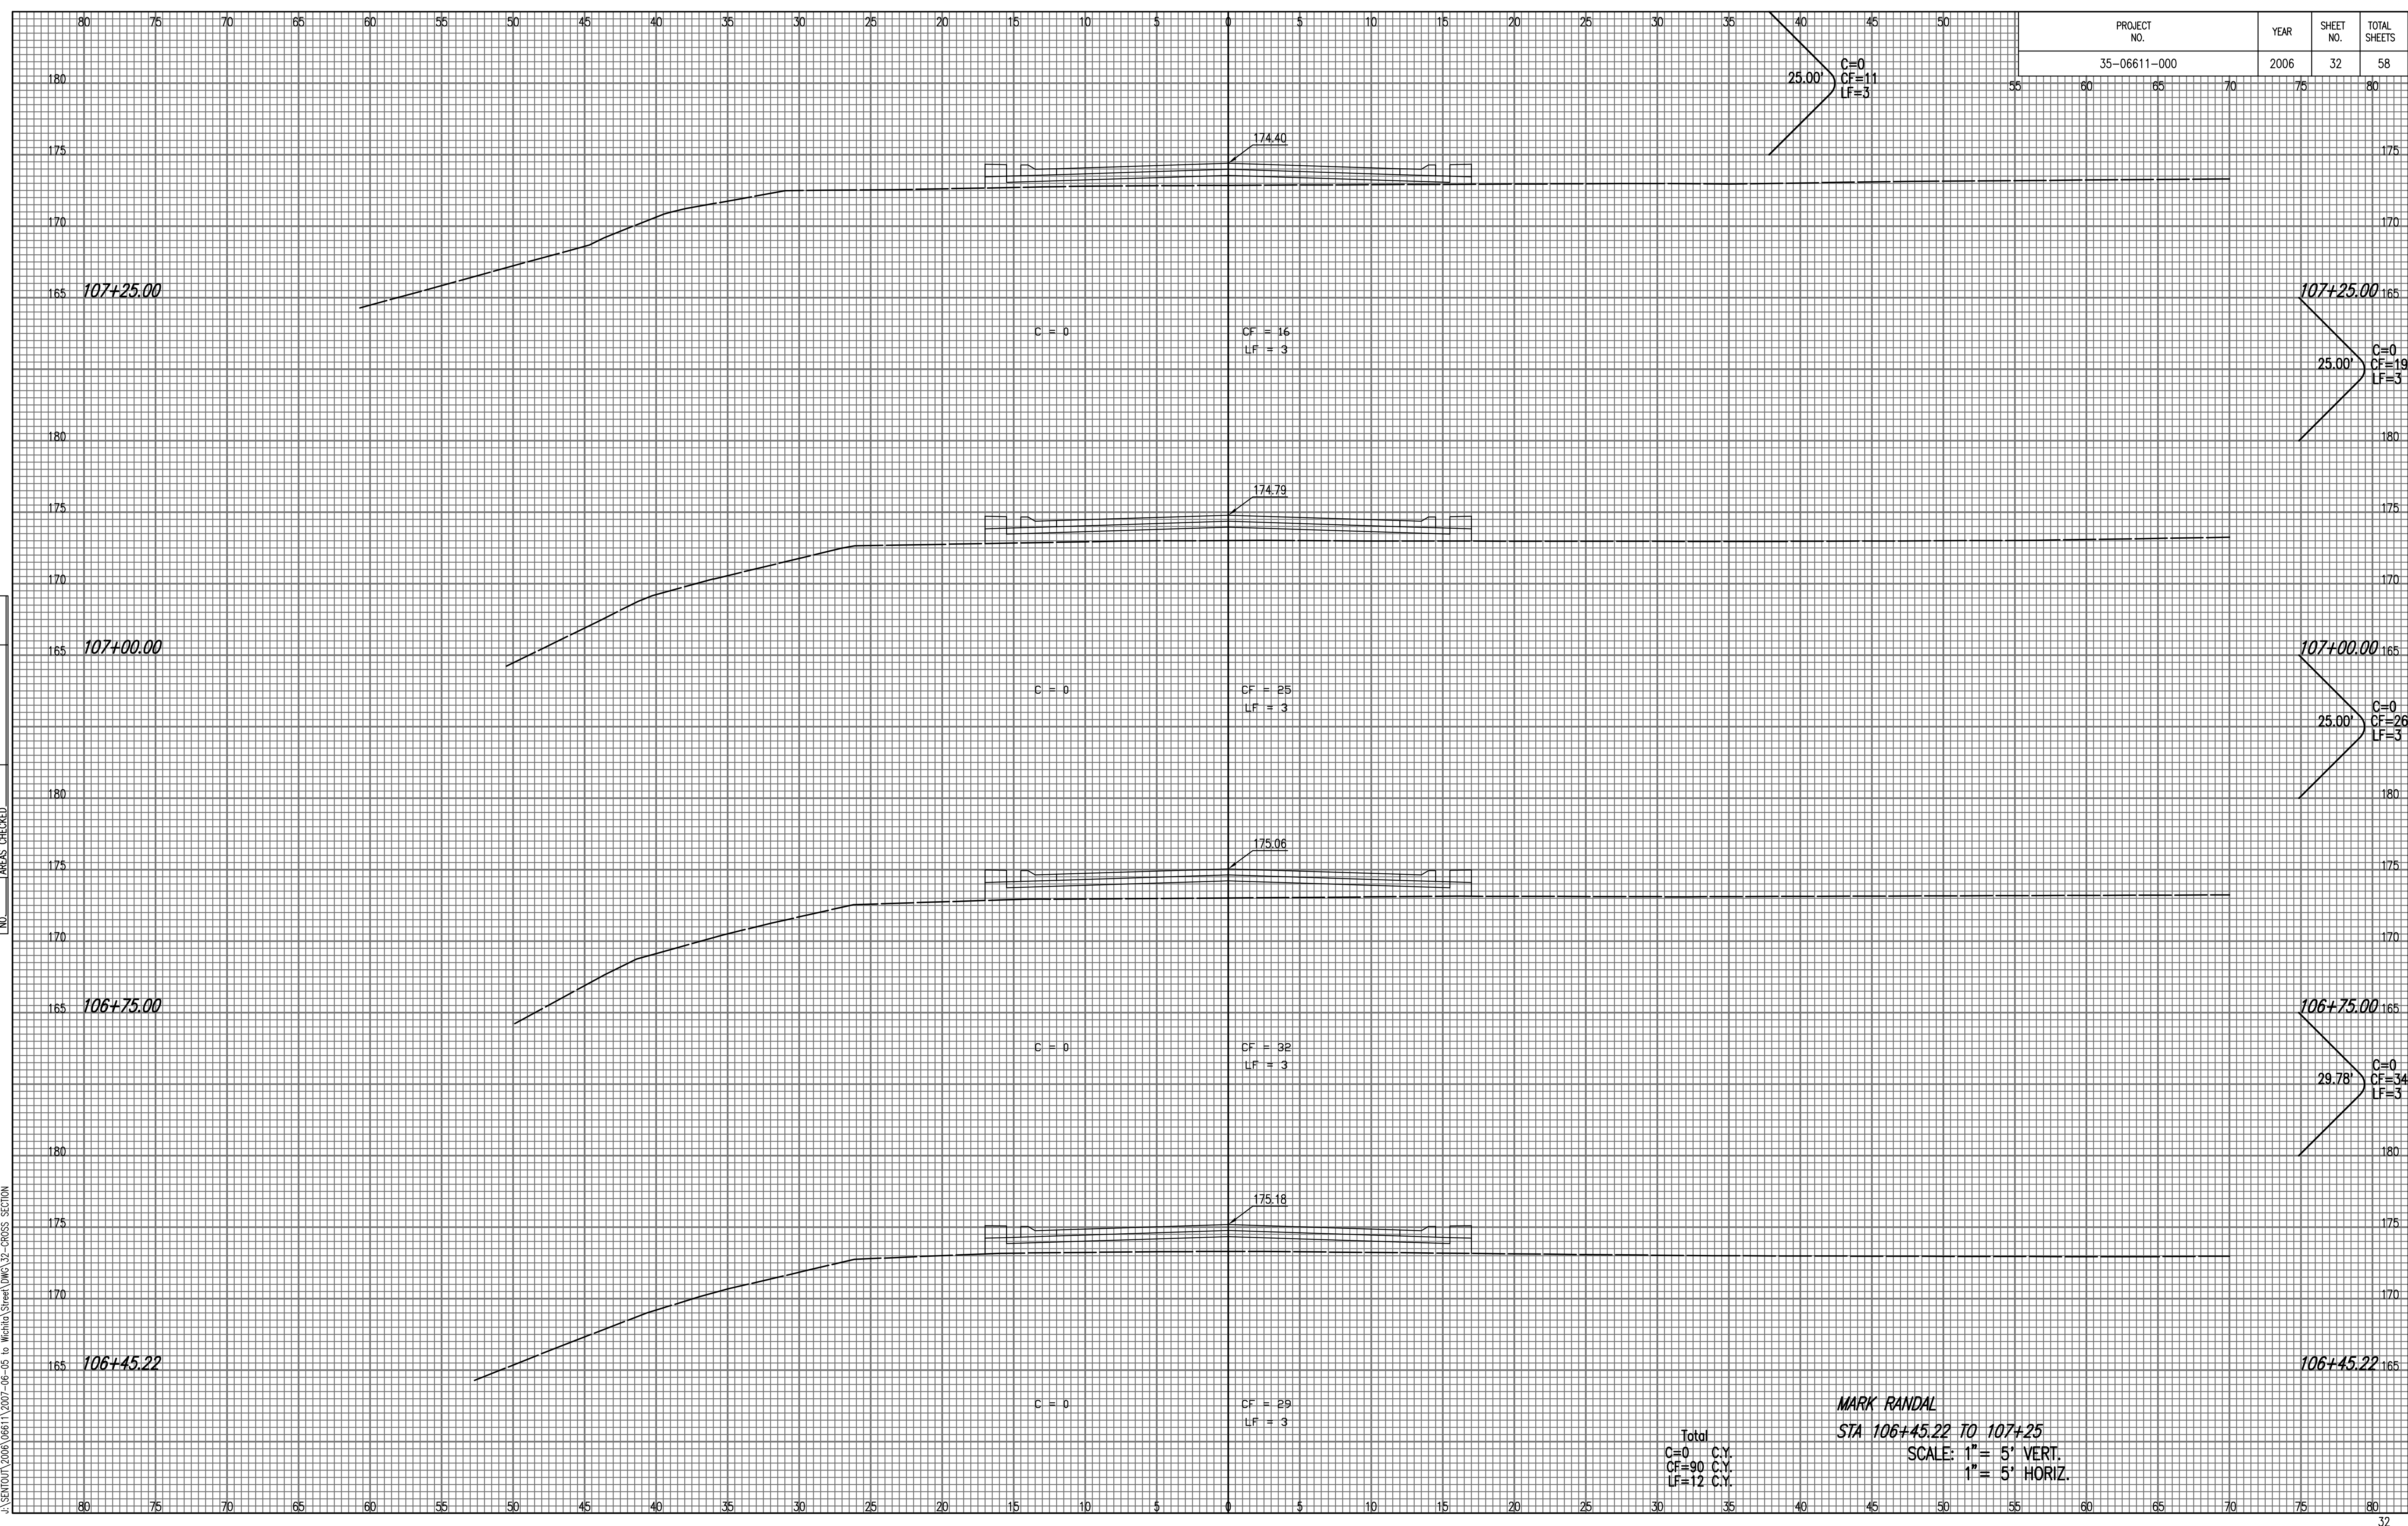

Total  
 C=0 C.Y.  
 CF=90 C.Y.  
 LF=12 C.Y.

MARK RANDAL  
 STA 106+45.22 TO 107+25  
 SCALE: 1" = 5' VERT.  
 1" = 5' HORIZ.