


PROJECT NO.	YEAR	SHEET NO.	TOTAL SHEETS
35-06611-000	2006	33	58

NOTE BOOK NO.	TEMPLATE AREAS CHECKED

Saved: 06-04-2007 9:16:14 PM By: RJJ  
 Plot Scale: 1" = 5' VERT. 1" = 5' HORIZ.  
 J:\SERVING\2006\06611\2007-06-05 to Wichita Street\DWG\33-CROSS SECTION

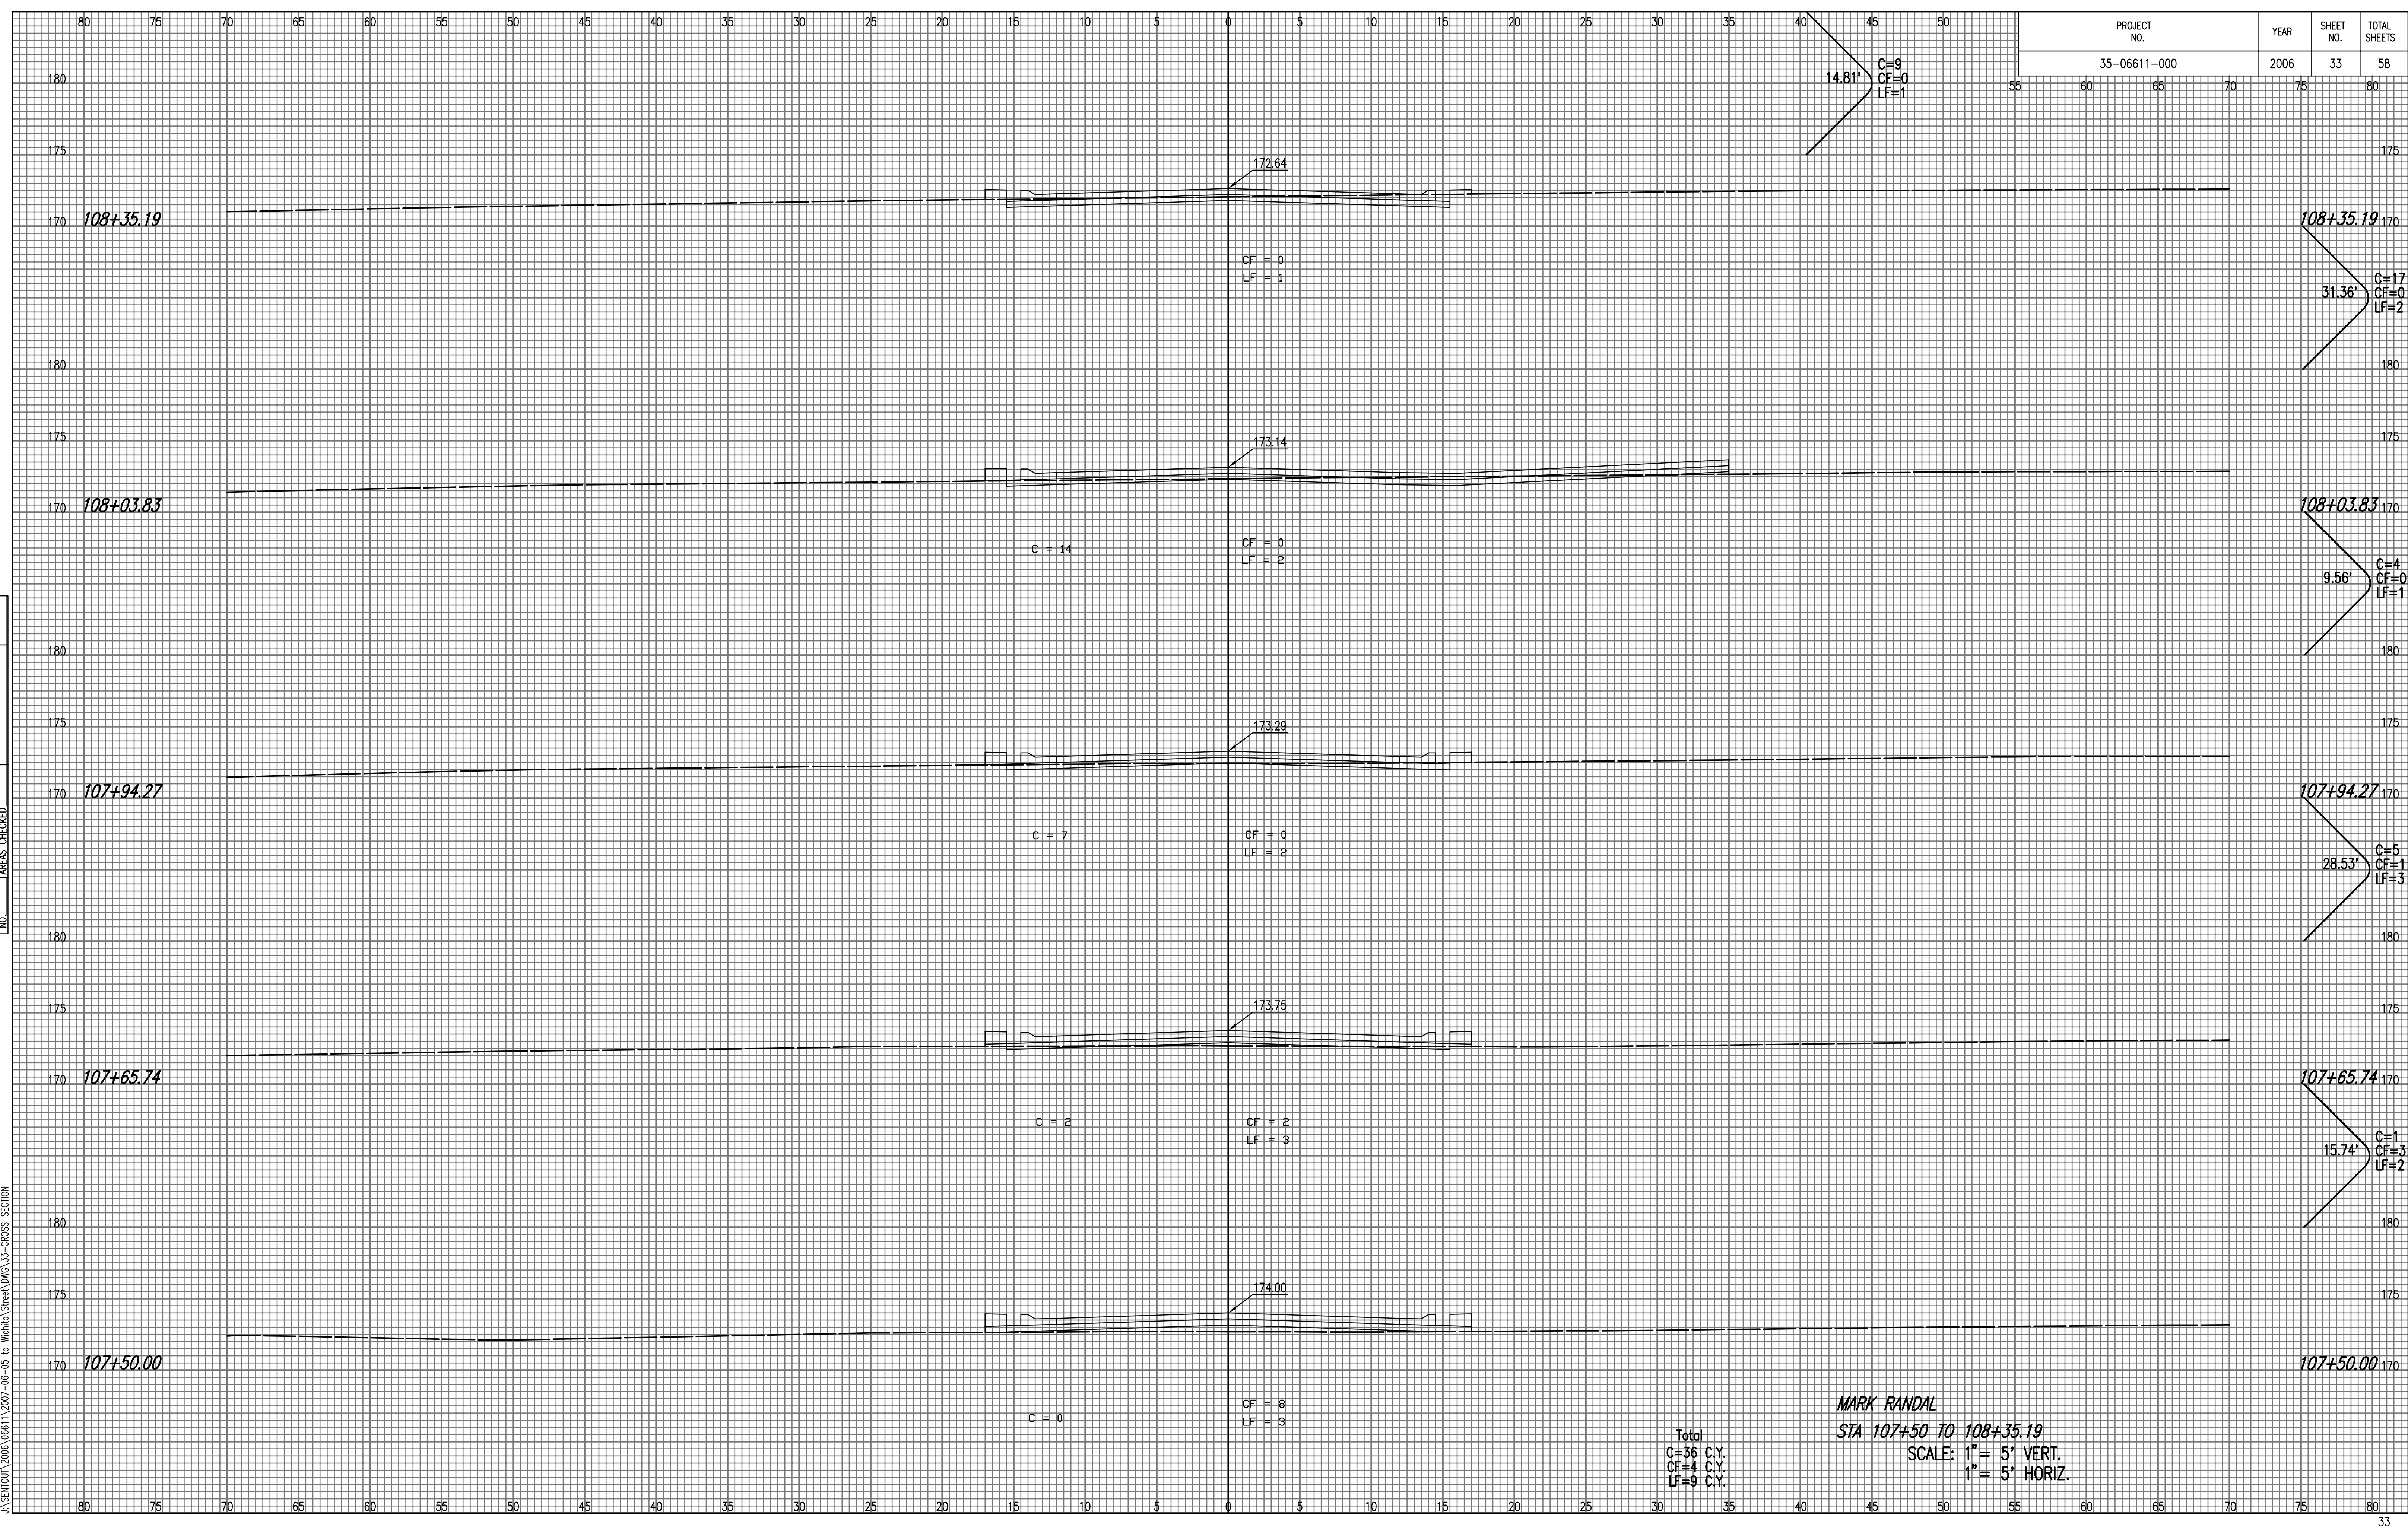

Total  
 C=36 C.Y.  
 CF=4 C.Y.  
 LF=9 C.Y.

MARK RANDAL  
 STA 107+50 TO 108+35.19  
 SCALE: 1" = 5' VERT.  
 1" = 5' HORIZ.