


PROJECT NO.	YEAR	SHEET NO.	TOTAL SHEETS
35-06611-000	2006	34	58

NO.	NOTE BOOK	TEMPLATE	AREAS	CHECKED

Saved: 06-04-2007 9:16:12 PM By: RJJ
 Plot Scale: 1" = 10'-11-2007 10:46:07 AM by: BEJ
 J:\SERVIDO\2006\06611\2007-06-05 to Wichita Street\DWG\34-CROSS SECTION

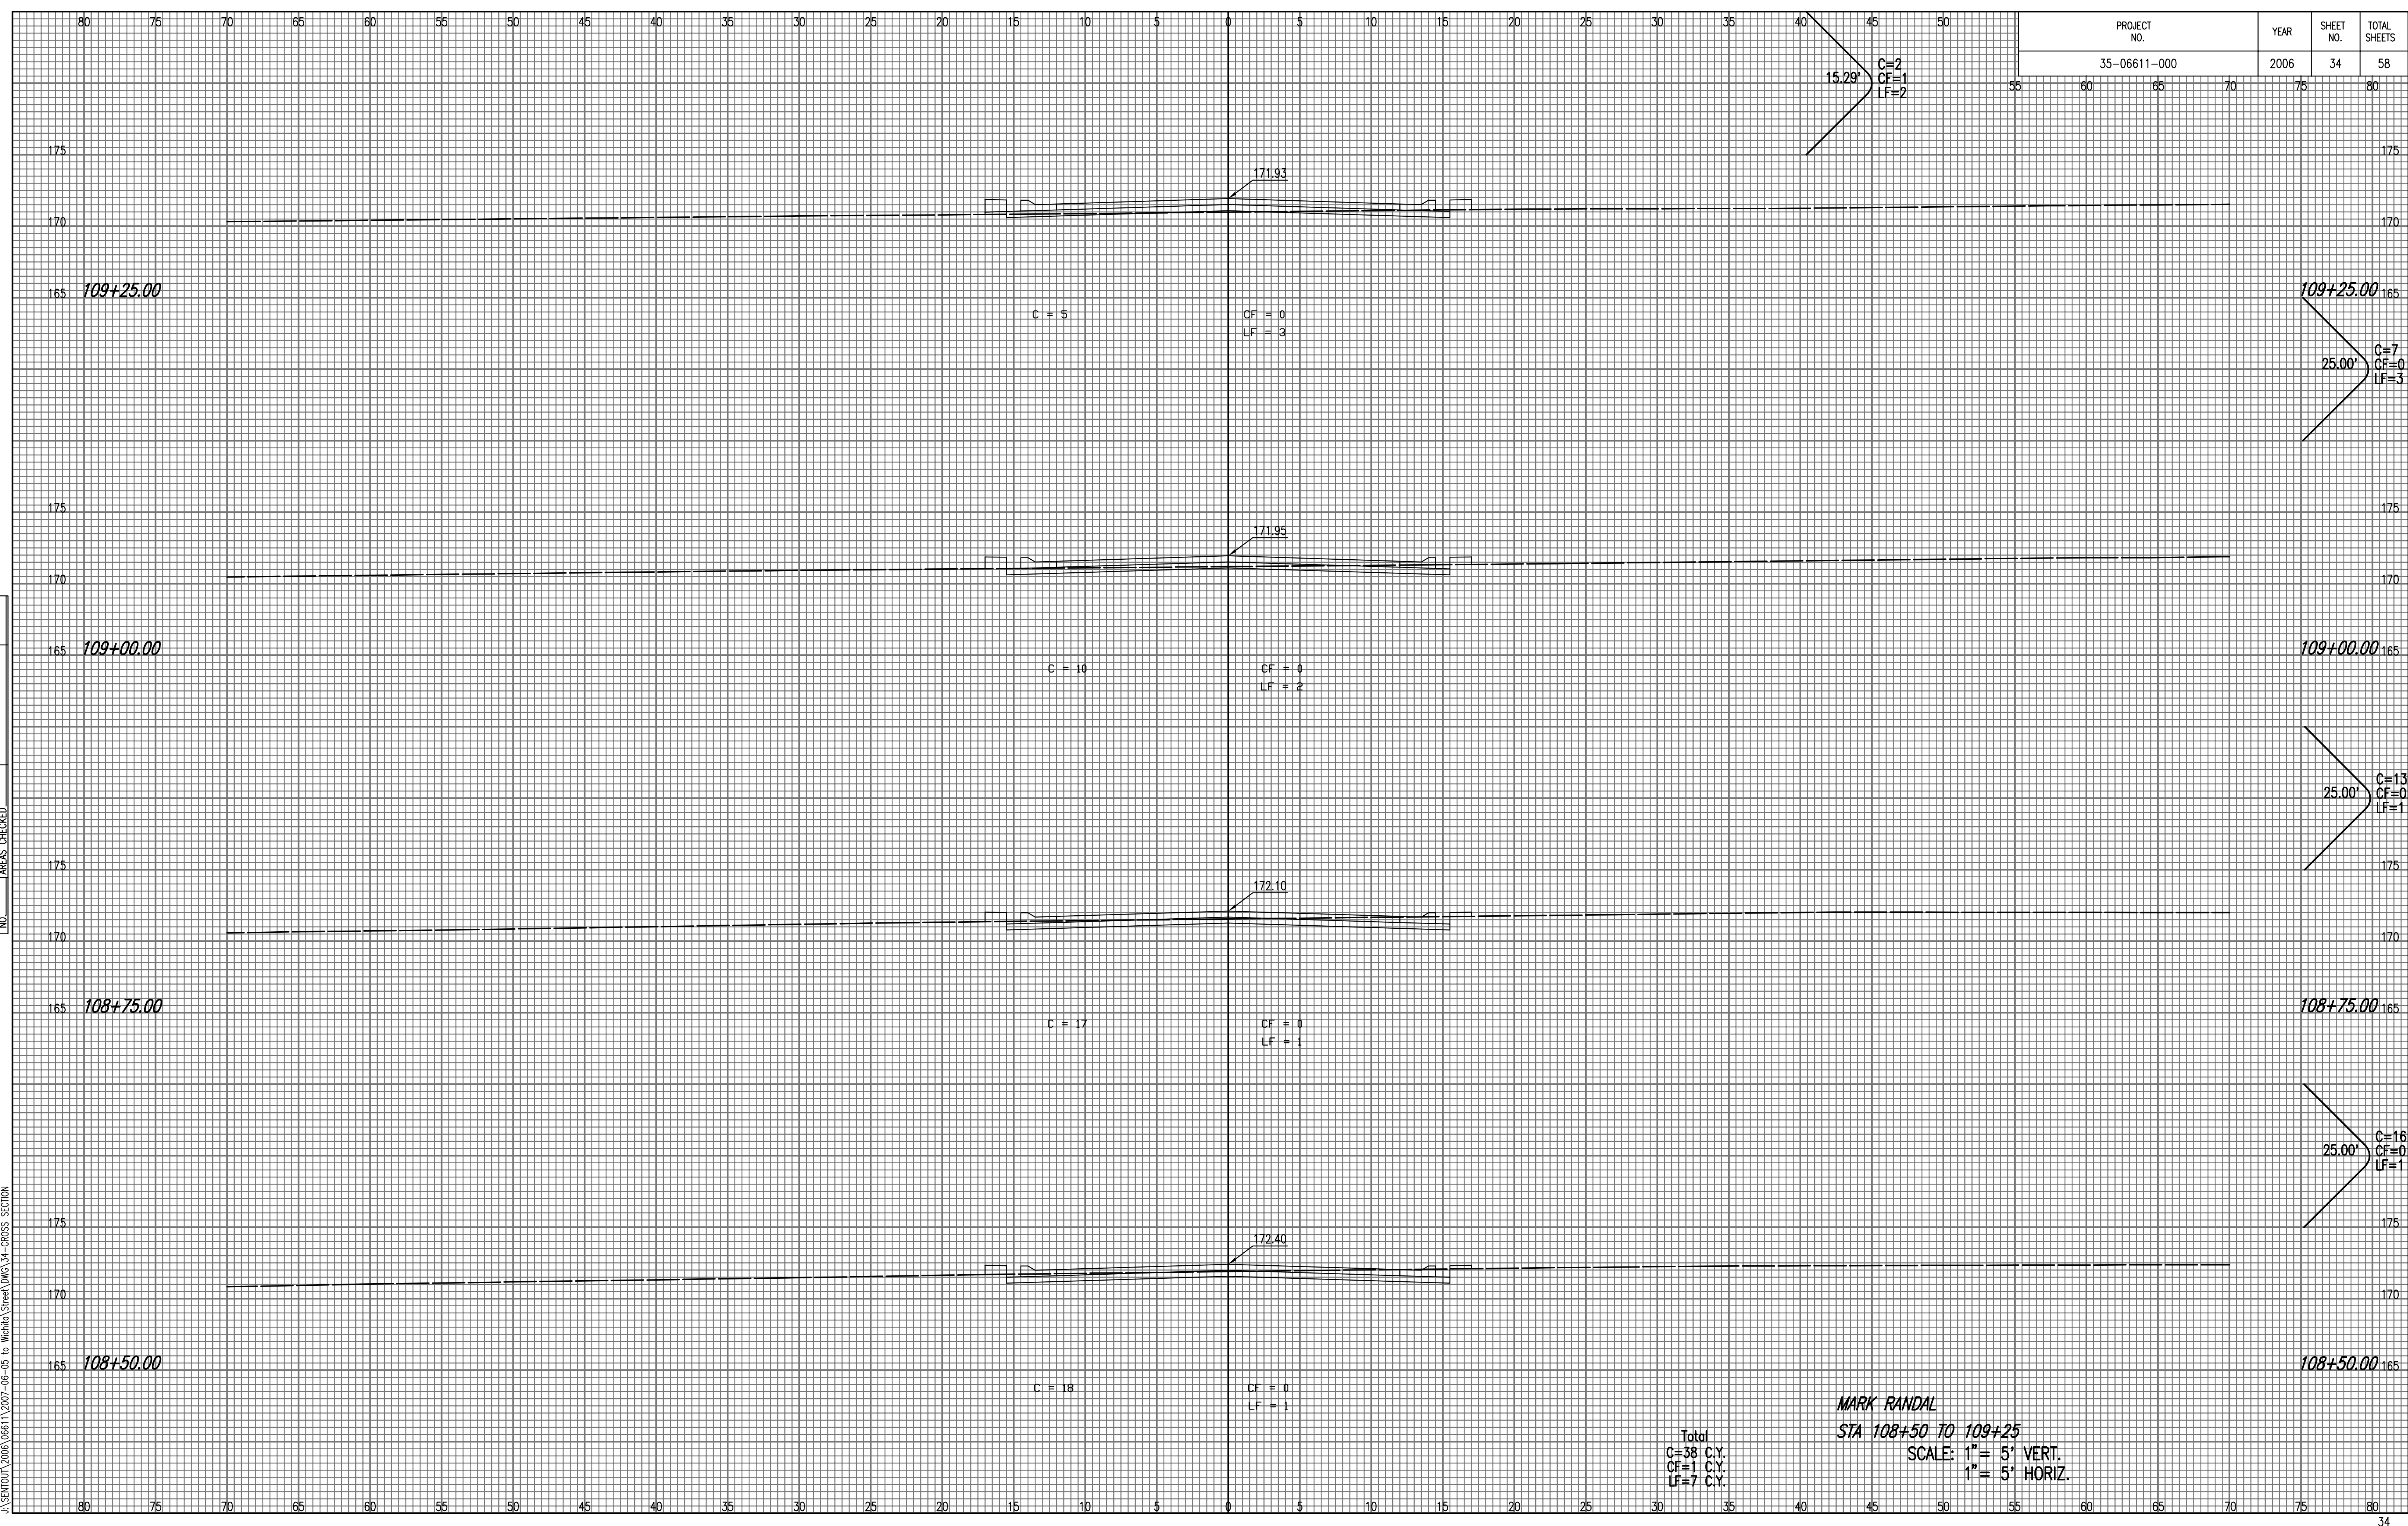

Total
 C=38 C.Y.
 CF=1 C.Y.
 LF=7 C.Y.

MARK RANDAL
 STA 108+50 TO 109+25
 SCALE: 1" = 5' VERT.
 1" = 5' HORIZ.