


PROJECT NO.	YEAR	SHEET NO.	TOTAL SHEETS
35-06611-000	2006	35	58

25.00' C=0  
CF=45  
LF=3

NOTE BOOK NO.	TEMPLATE AREAS CHECKED

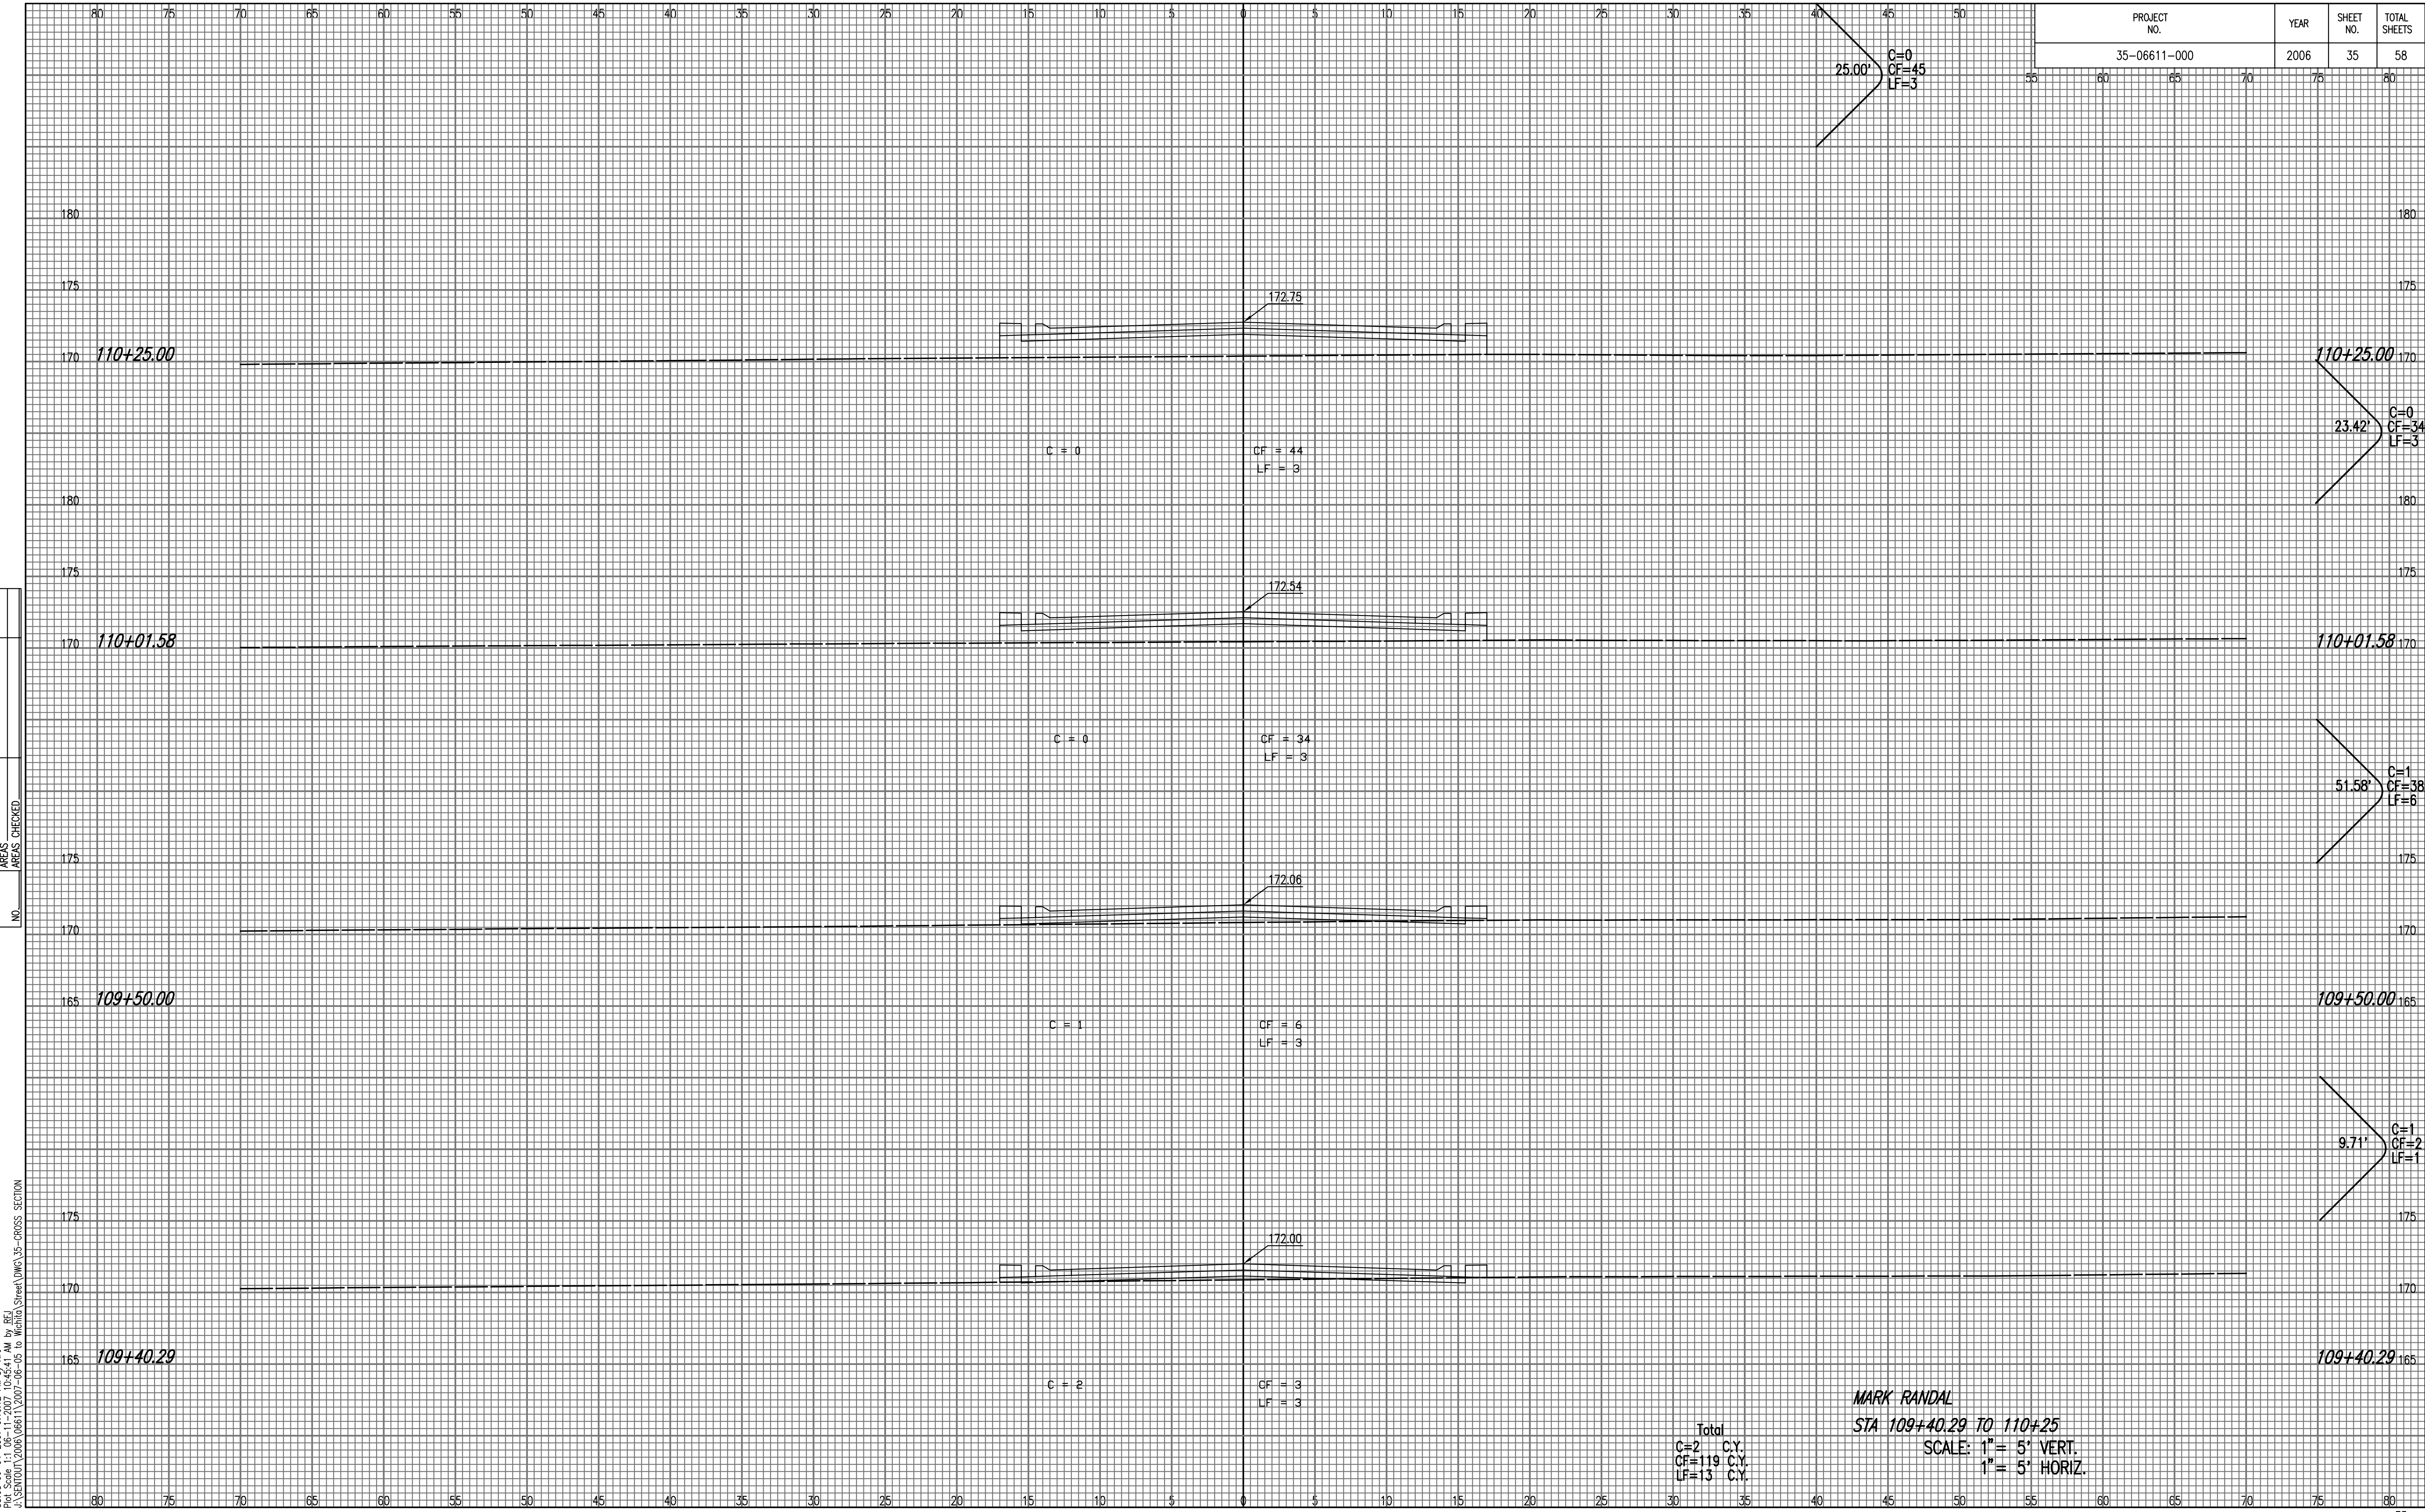

Total  
C=2 C.Y.  
CF=119 C.Y.  
LF=13 C.Y.

MARK RANDAL  
STA 109+40.29 TO 110+25  
SCALE: 1" = 5' VERT.  
1" = 5' HORIZ.

Saved: 06-04-2007 9:16:12 PM By: RJJ  
Plot Scale: 1" = 5' VERT. 1" = 5' HORIZ.  
J:\SERVING\2006\06611\2007-06-05 to Wichita Street\DWG\35-CROSS SECTION