


PROJECT NO.	YEAR	SHEET NO.	TOTAL SHEETS
35-06611-000	2006	36	58

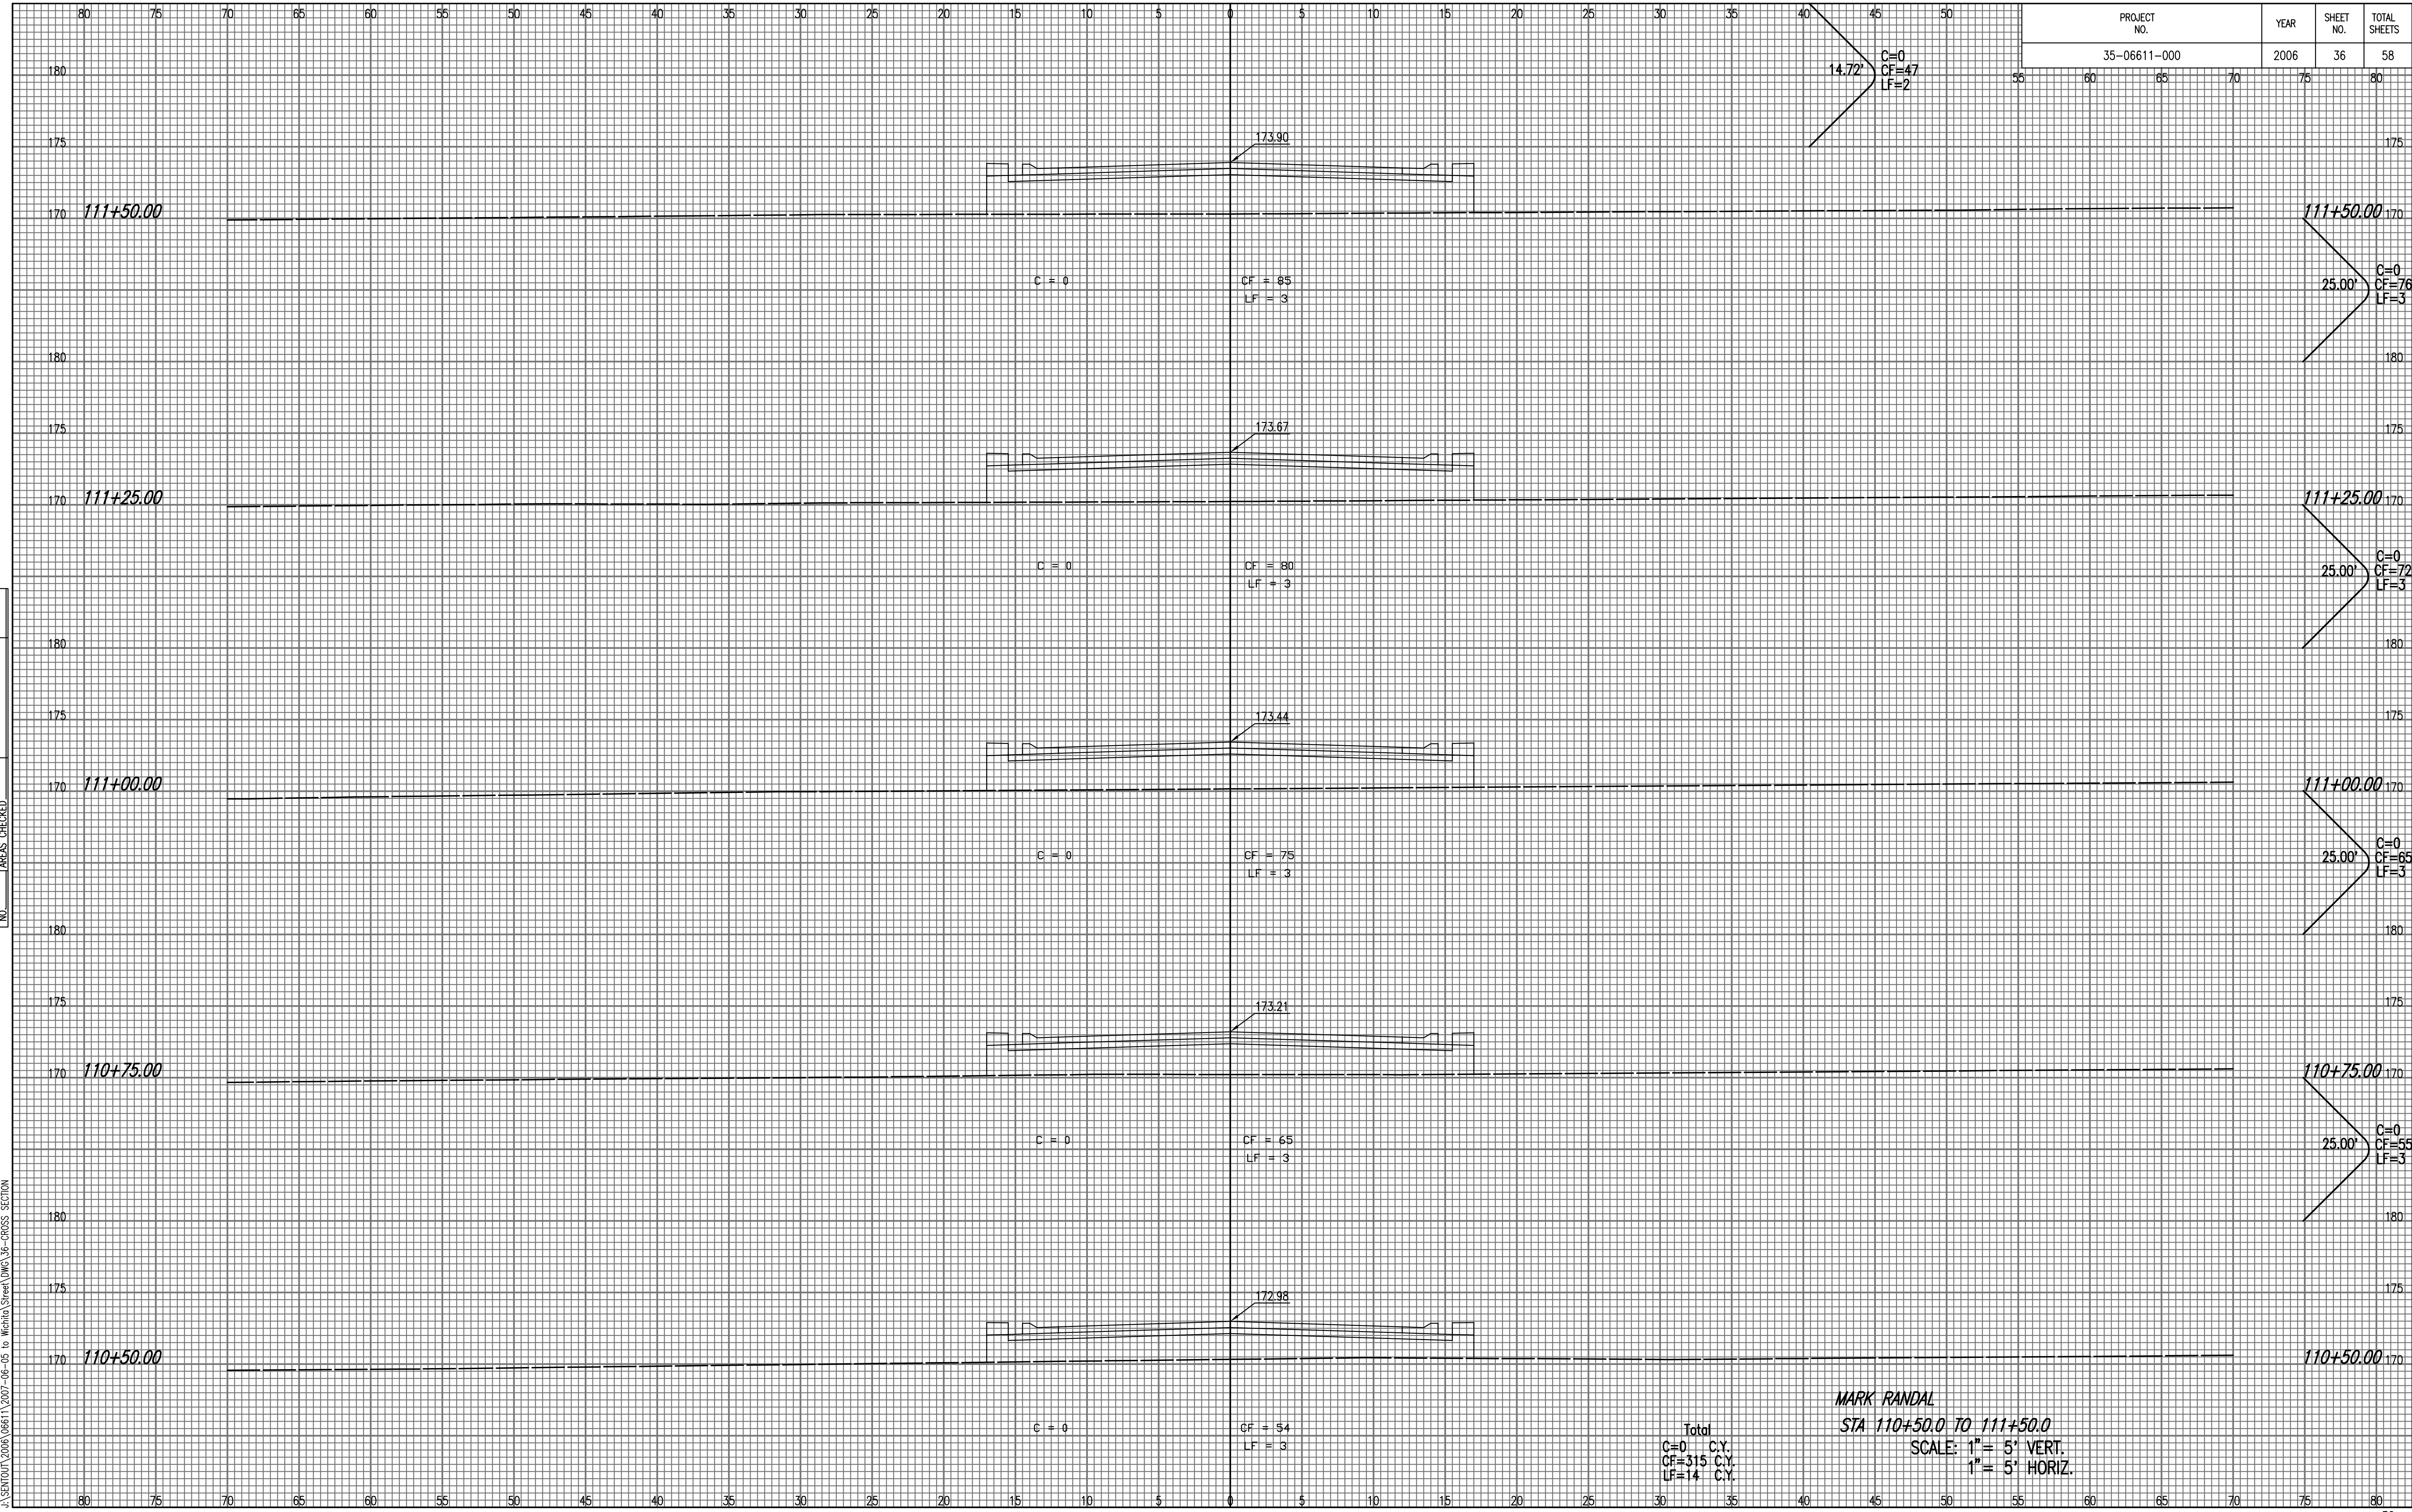

NO.	DESCRIPTION

Saved: 06-04-2007 9:16:10 PM By: RJJ
 Plot Scale: 1" = 5' VERT. 1" = 5' HORIZ.
 J:\SERVING\2006\06611\2007-06-05 to Wichita Street\DWG\36-CROSS SECTION

Total
 C=0 C.Y.
 CF=315 C.Y.
 LF=14 C.Y.

MARK RANDAL
 STA 110+50.0 TO 111+50.0
 SCALE: 1" = 5' VERT.
 1" = 5' HORIZ.