


| PROJECT NO. | YEAR | SHEET NO. | TOTAL SHEETS |
|--------------|------|-----------|--------------|
| 35-06611-000 | 2006 | 37 | 58 |

| NOTE BOOK NO. | TEMPLATE AREAS CHECKED |
|---------------|------------------------|
| | |
| | |
| | |

Saved: 06-04-2007 9:16:08 PM by RCL
 Plot Scale: 1" = 5' VERT. 1" = 5' HORIZ.
 J:\SERVING\2006\06611\2007-06-05 to Wichita Street\DWG\37-CROSS SECTION

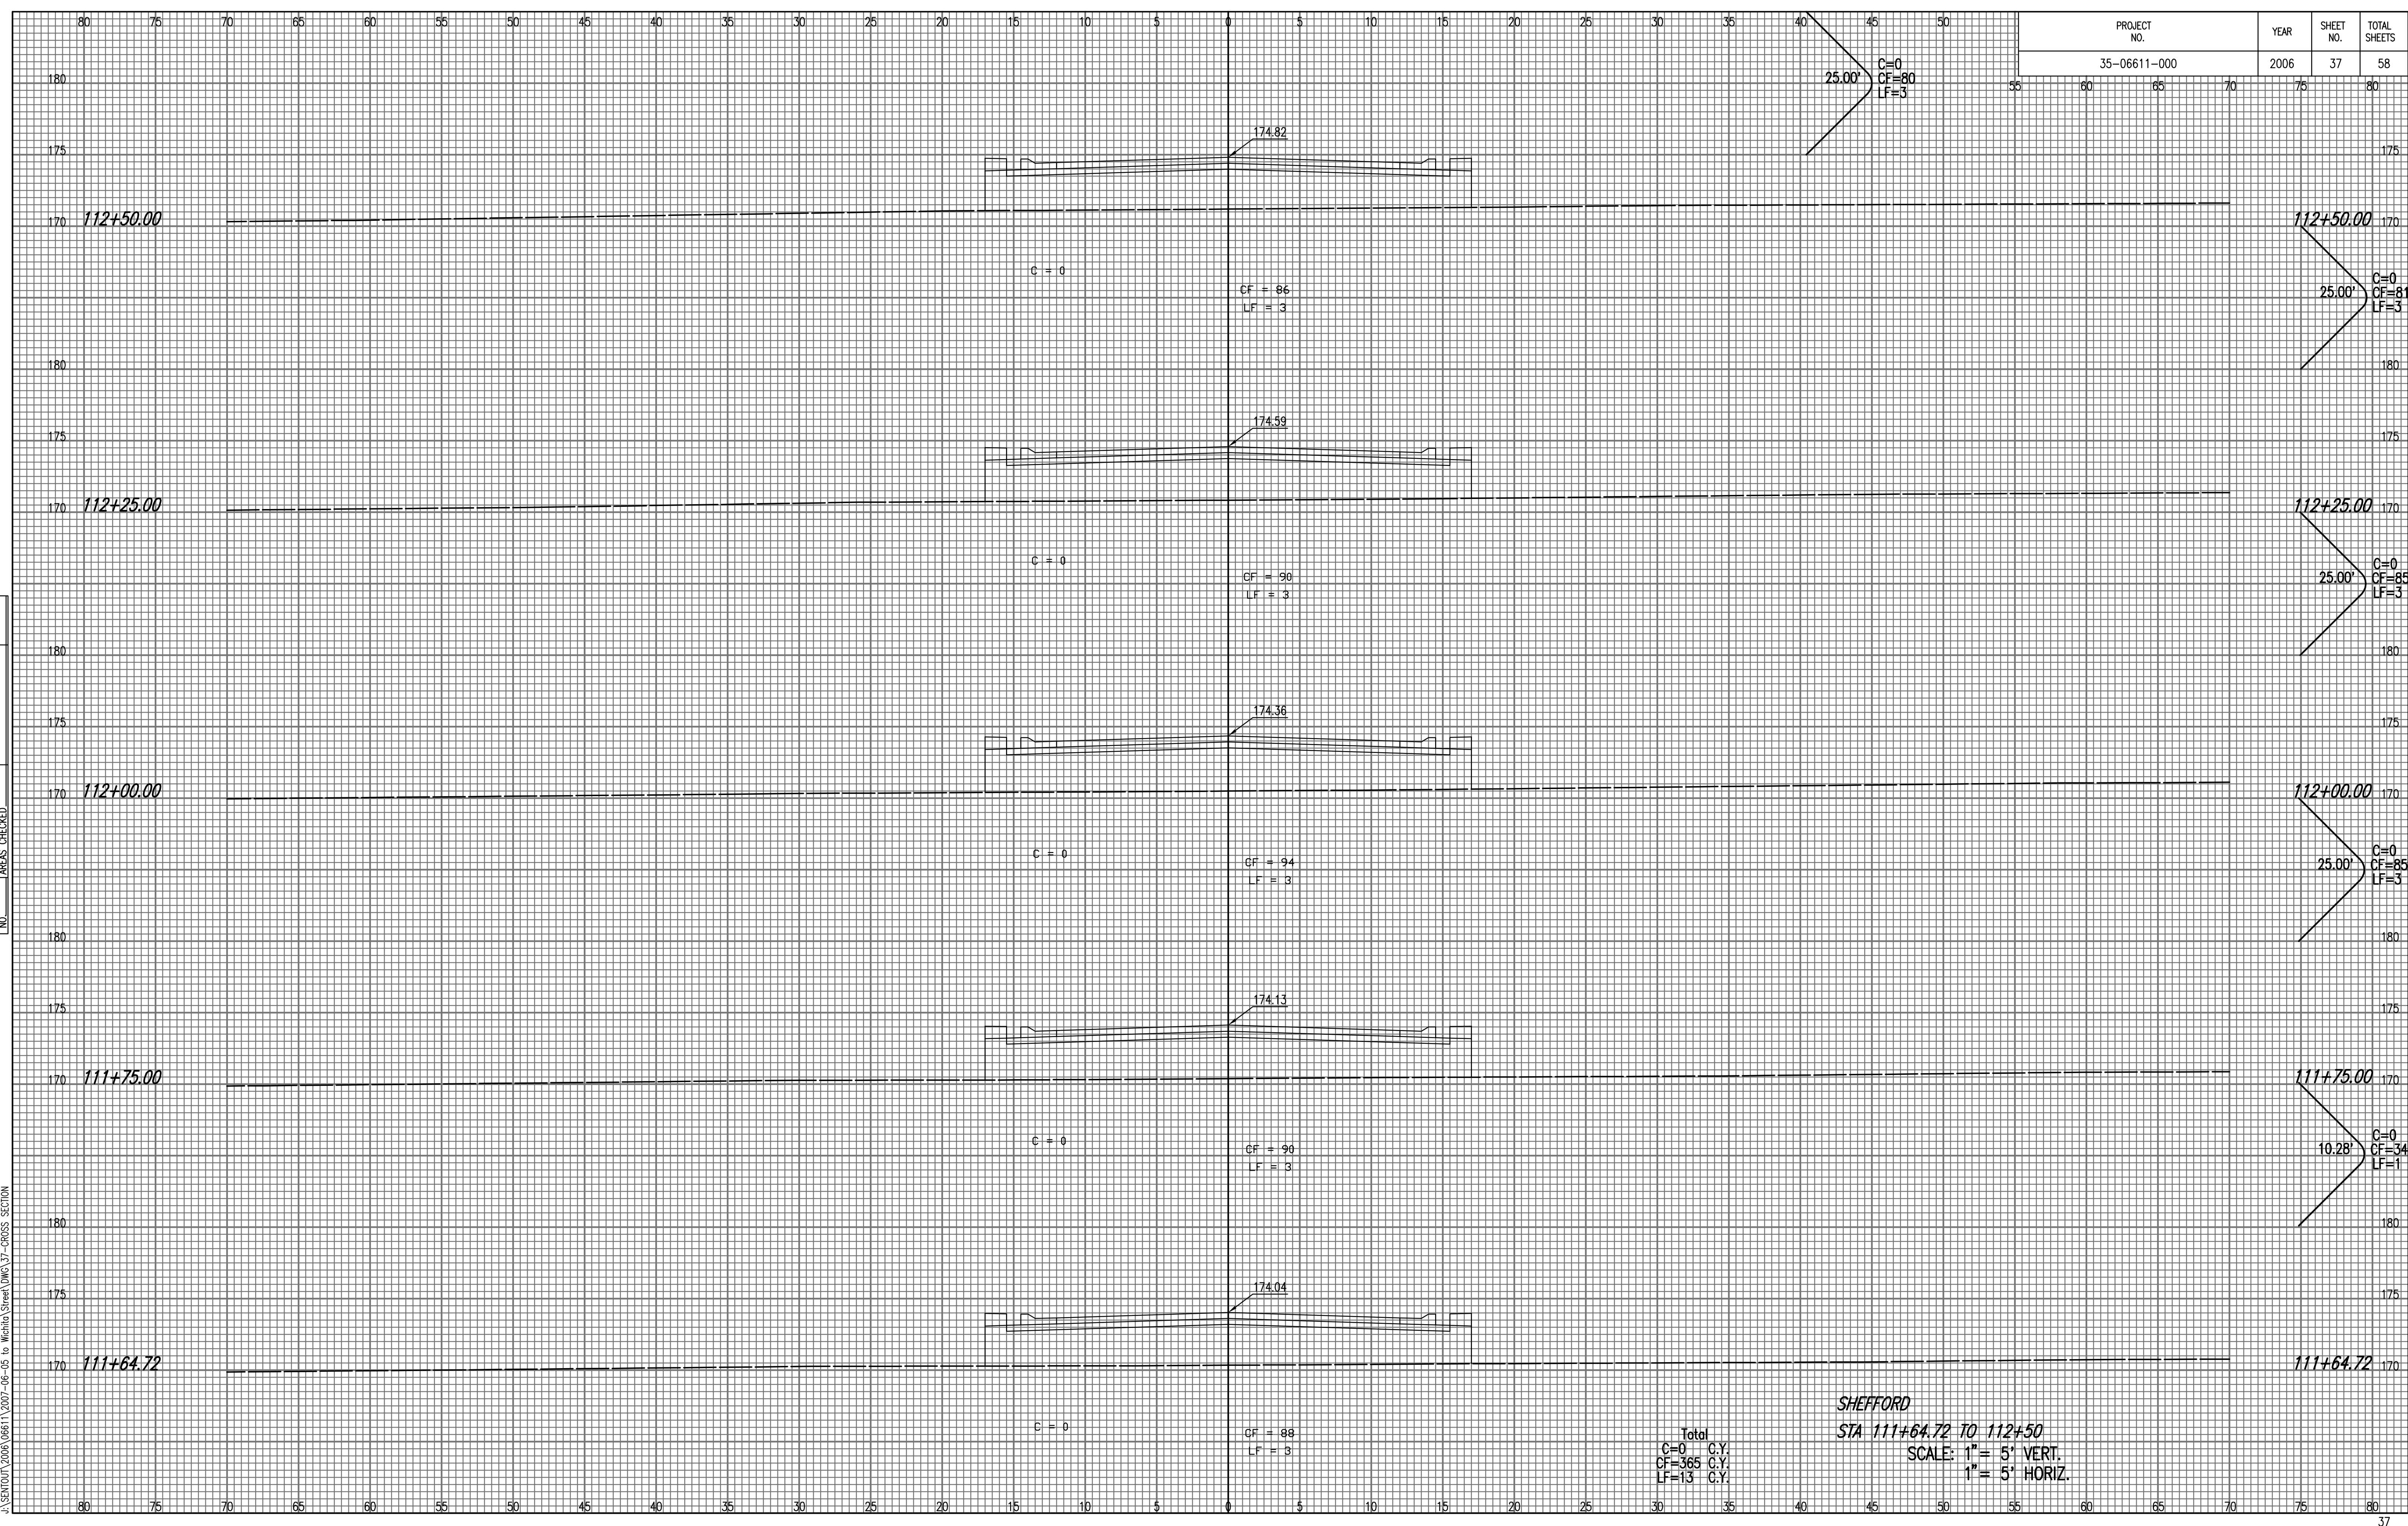

Total
 C=0 C.Y.
 CF=365 C.Y.
 LF=13 C.Y.

SHEFFORD
 STA 111+64.72 TO 112+50
 SCALE: 1" = 5' VERT.
 1" = 5' HORIZ.