


PROJECT NO.	YEAR	SHEET NO.	TOTAL SHEETS
35-06611-000	2006	38	58

25.00'
C=0
CF=93
LF=3

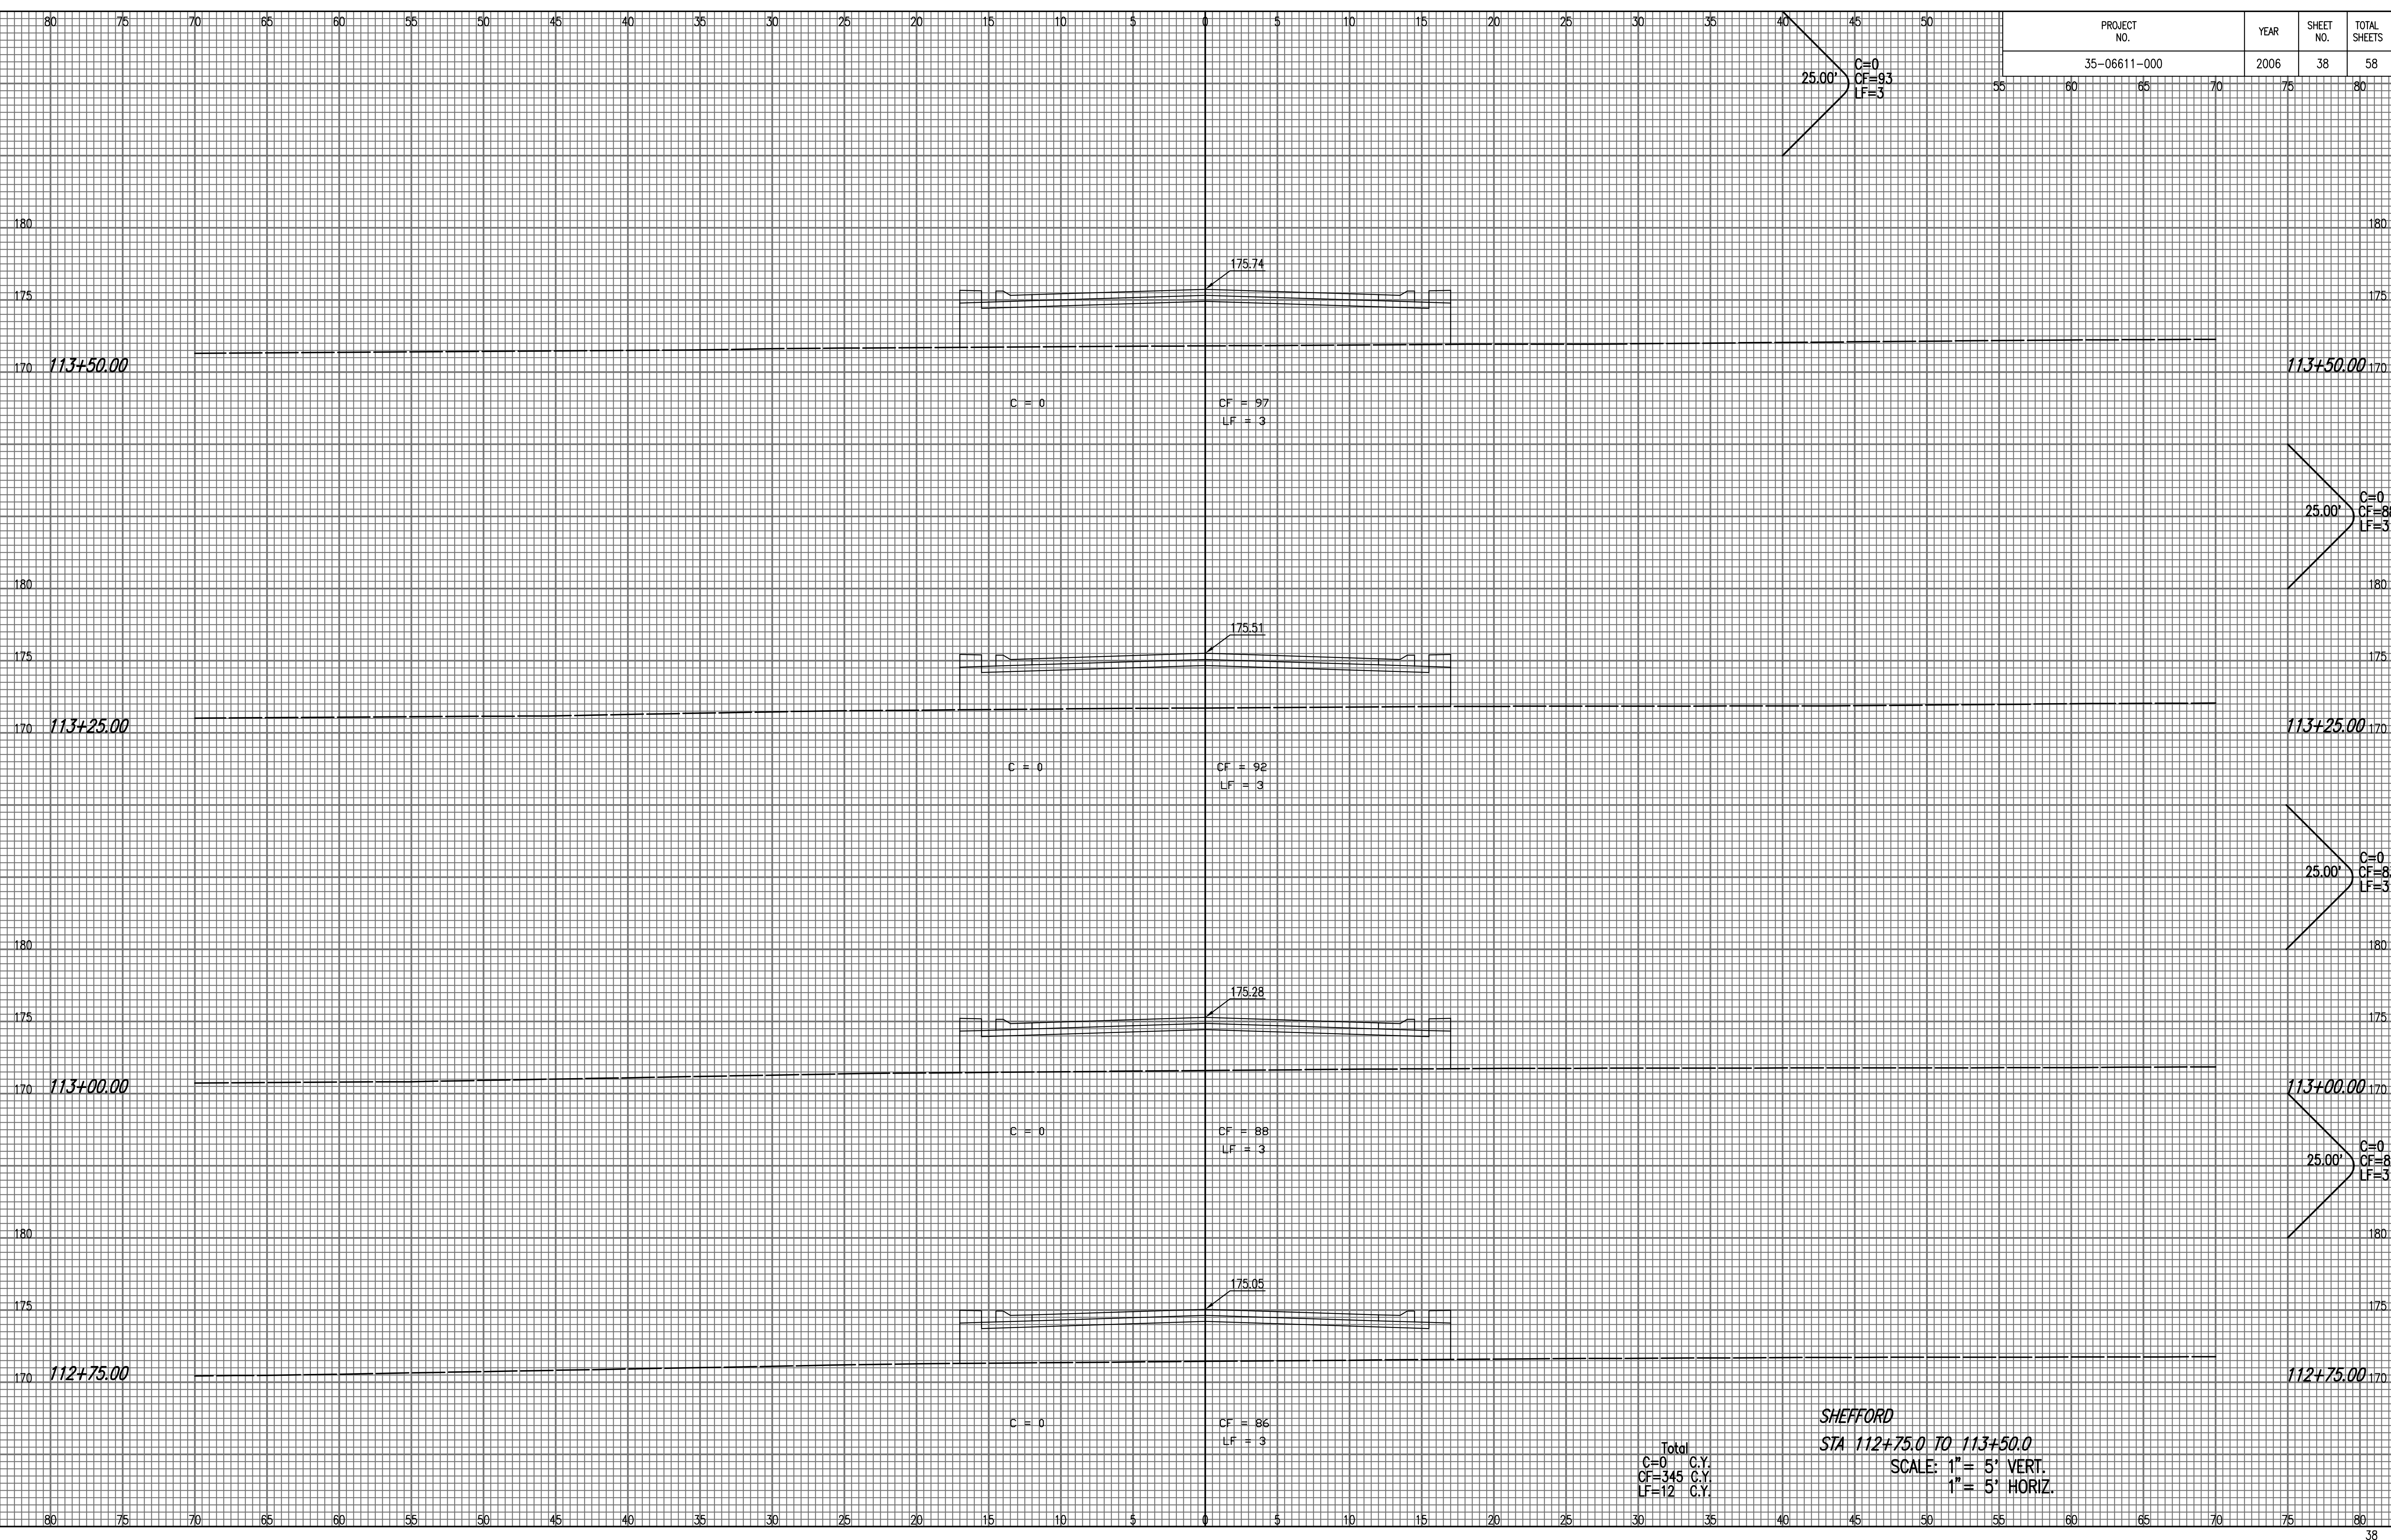

NOTE BOOK NO.	TEMPLATE AREAS CHECKED

Sheet 05-04-2007 0:16:06 PM by BEJ
 Plot Scale: 1" = 5' - 11-2007 10:44:45 AM by BEJ
 J:\S\2006\06611\2007-06-05 to Wichita Street\UWG\38 - CROSS SECTION

Total
C=0 C.Y.
CF=345 C.Y.
LF=12 C.Y.

SHEFFORD
 STA 112+75.0 TO 113+50.0
 SCALE: 1" = 5' VERT.
 1" = 5' HORIZ.