


| PROJECT NO.  | YEAR | SHEET NO. | TOTAL SHEETS |
|--------------|------|-----------|--------------|
| 35-06611-000 | 2006 | 39        | 58           |

C=0  
CF=114  
LF=3

C=0  
CF=112  
LF=3

C=0  
CF=105  
LF=3

C=0  
CF=99  
LF=3

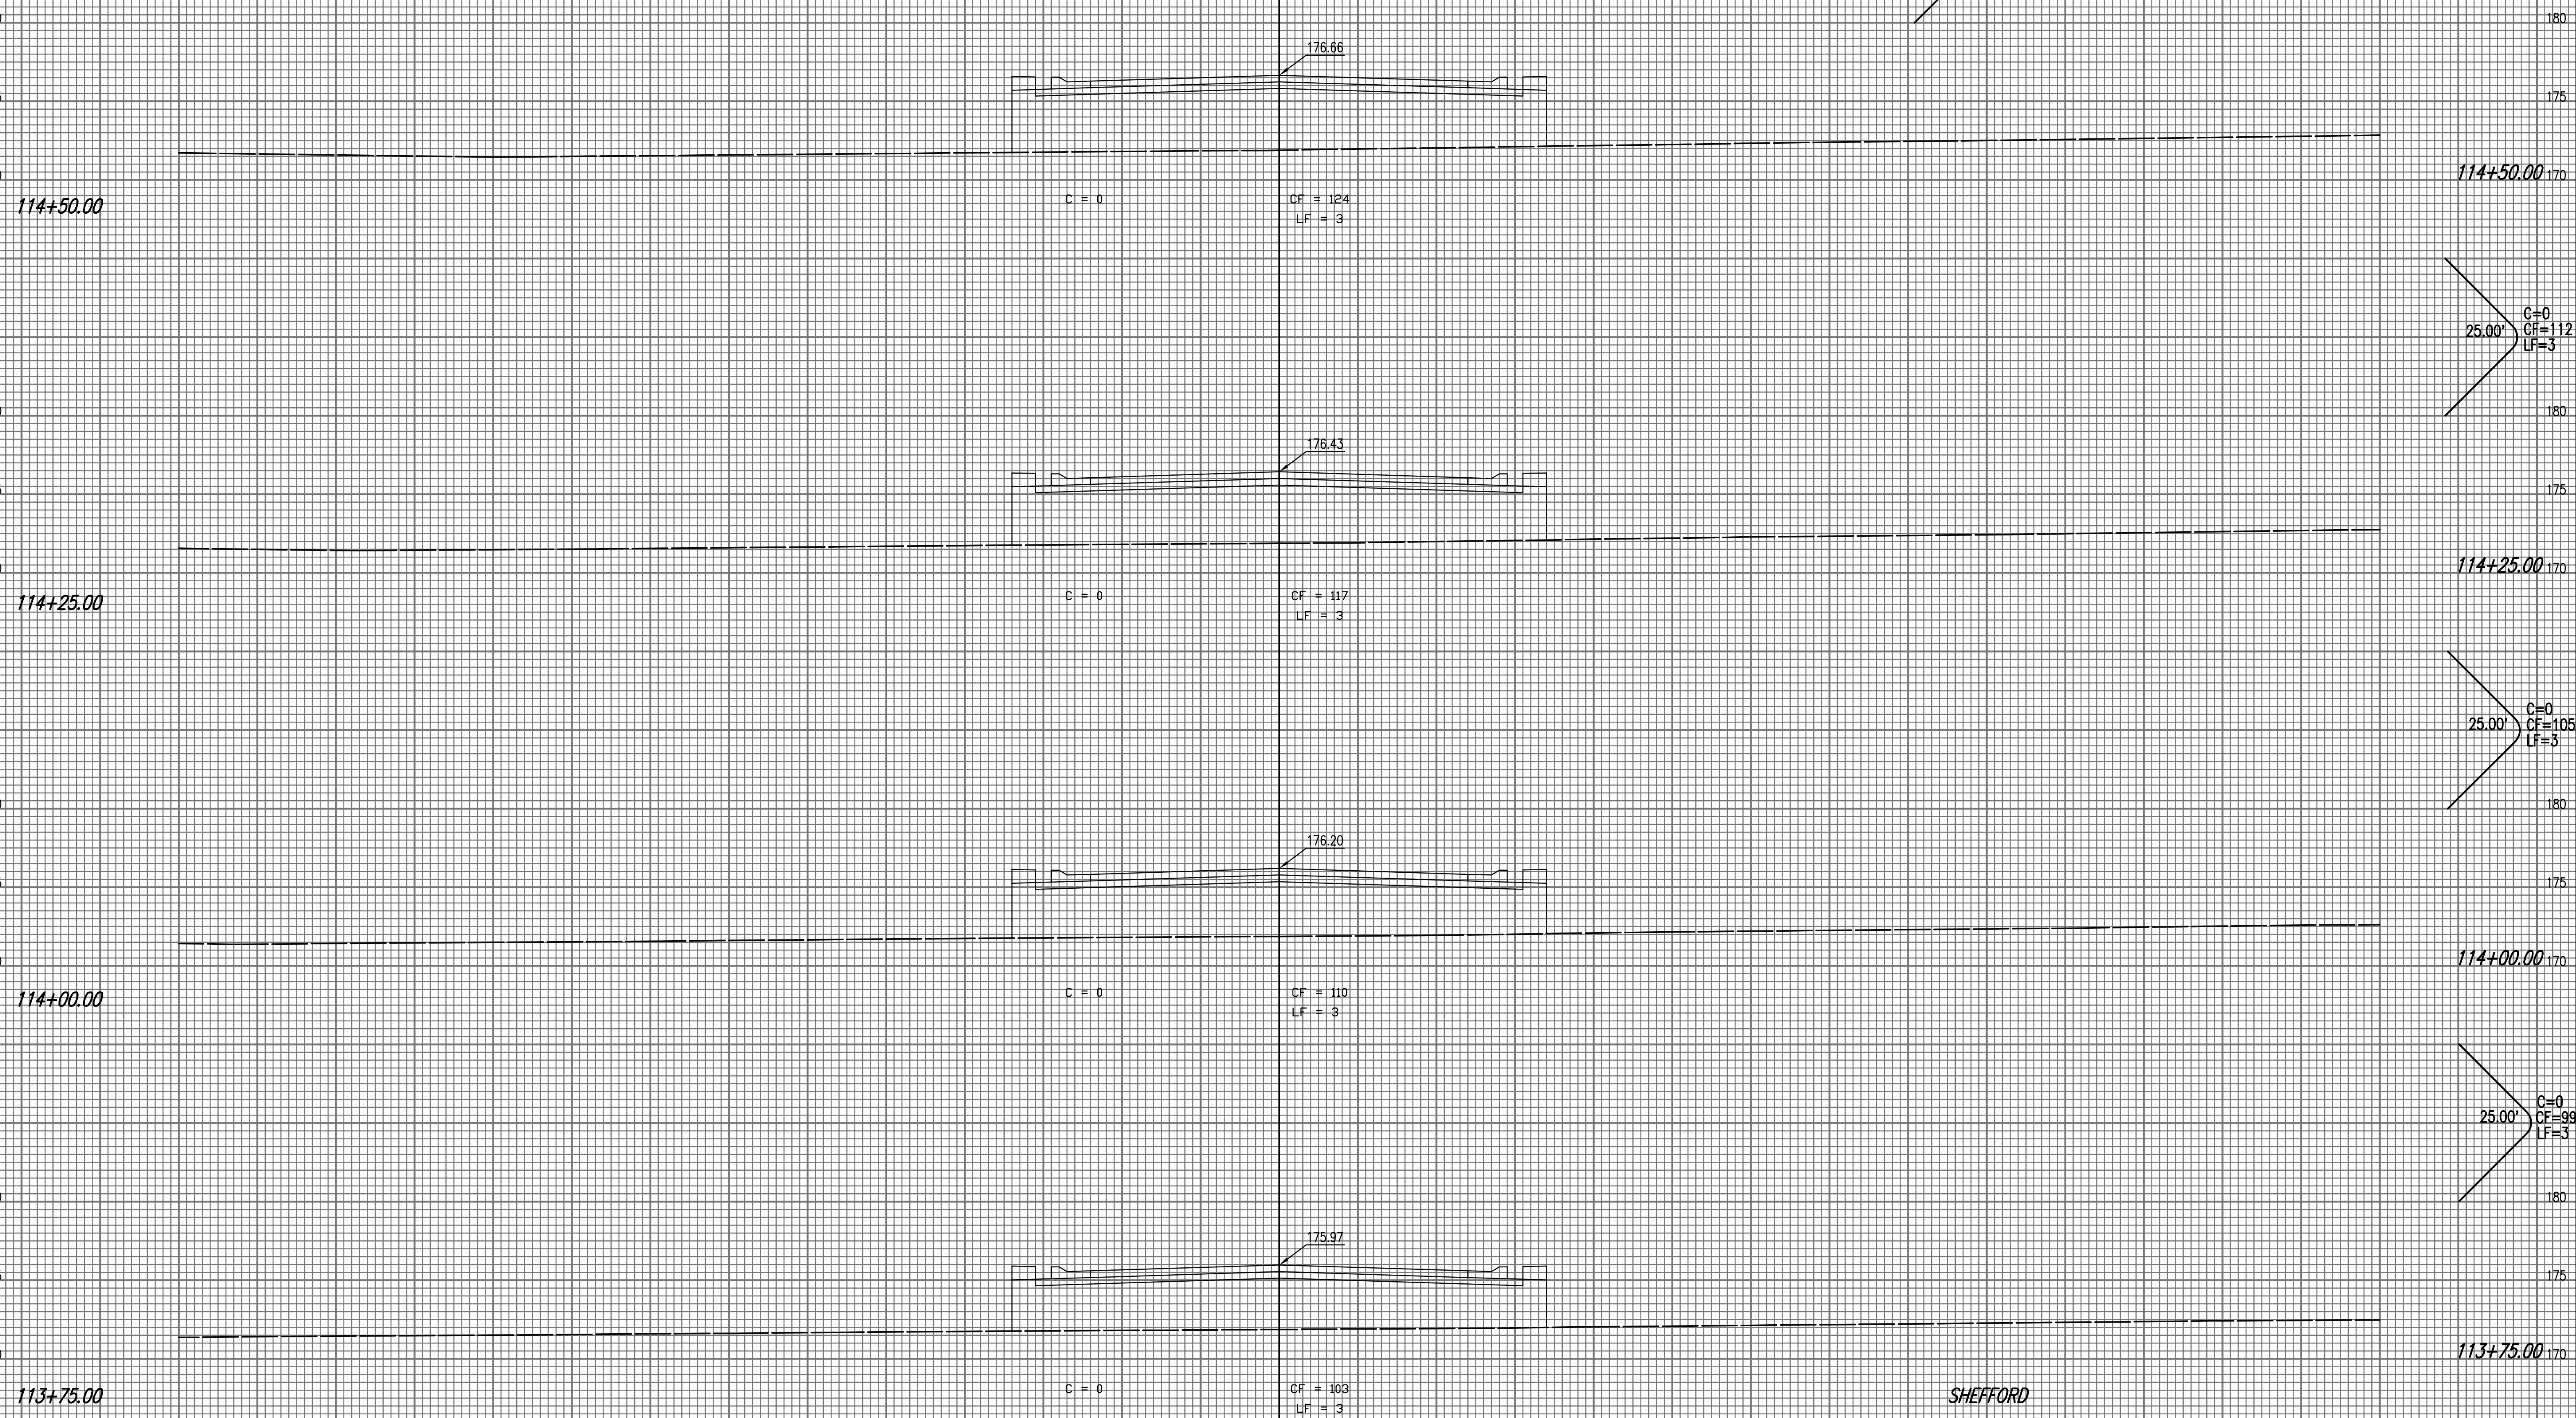

114+50.00

114+50.00

114+25.00

114+25.00

114+00.00

114+00.00

113+75.00

113+75.00

C = 0  
CF = 124  
LF = 3

C = 0  
CF = 117  
LF = 3

C = 0  
CF = 110  
LF = 3

C = 0  
CF = 103  
LF = 3

Total  
C=0 C.Y.  
CF=430 C.Y.  
LF=12 C.Y.

SHEFFORD  
STA 113+75 TO 114+50  
SCALE: 1" = 5' VERT.  
1" = 5' HORIZ.

| NO. | BOOK | TEMPLATE | AREAS | CHECKED |
|-----|------|----------|-------|---------|
|     |      |          |       |         |
|     |      |          |       |         |
|     |      |          |       |         |

Saved: 06-04-2007 9:16:04 PM By: RJJ  
Plot Scale: 1" = 5' VERT. 1" = 5' HORIZ.  
J:\SERVING\2006\06611\2007-06-05 to Wichita Street\DWG\39-CROSS SECTION