


PROJECT NO.	YEAR	SHEET NO.	TOTAL SHEETS
35-06611-000	2006	40	58

10.54' C=0  
CF=36  
LF=1

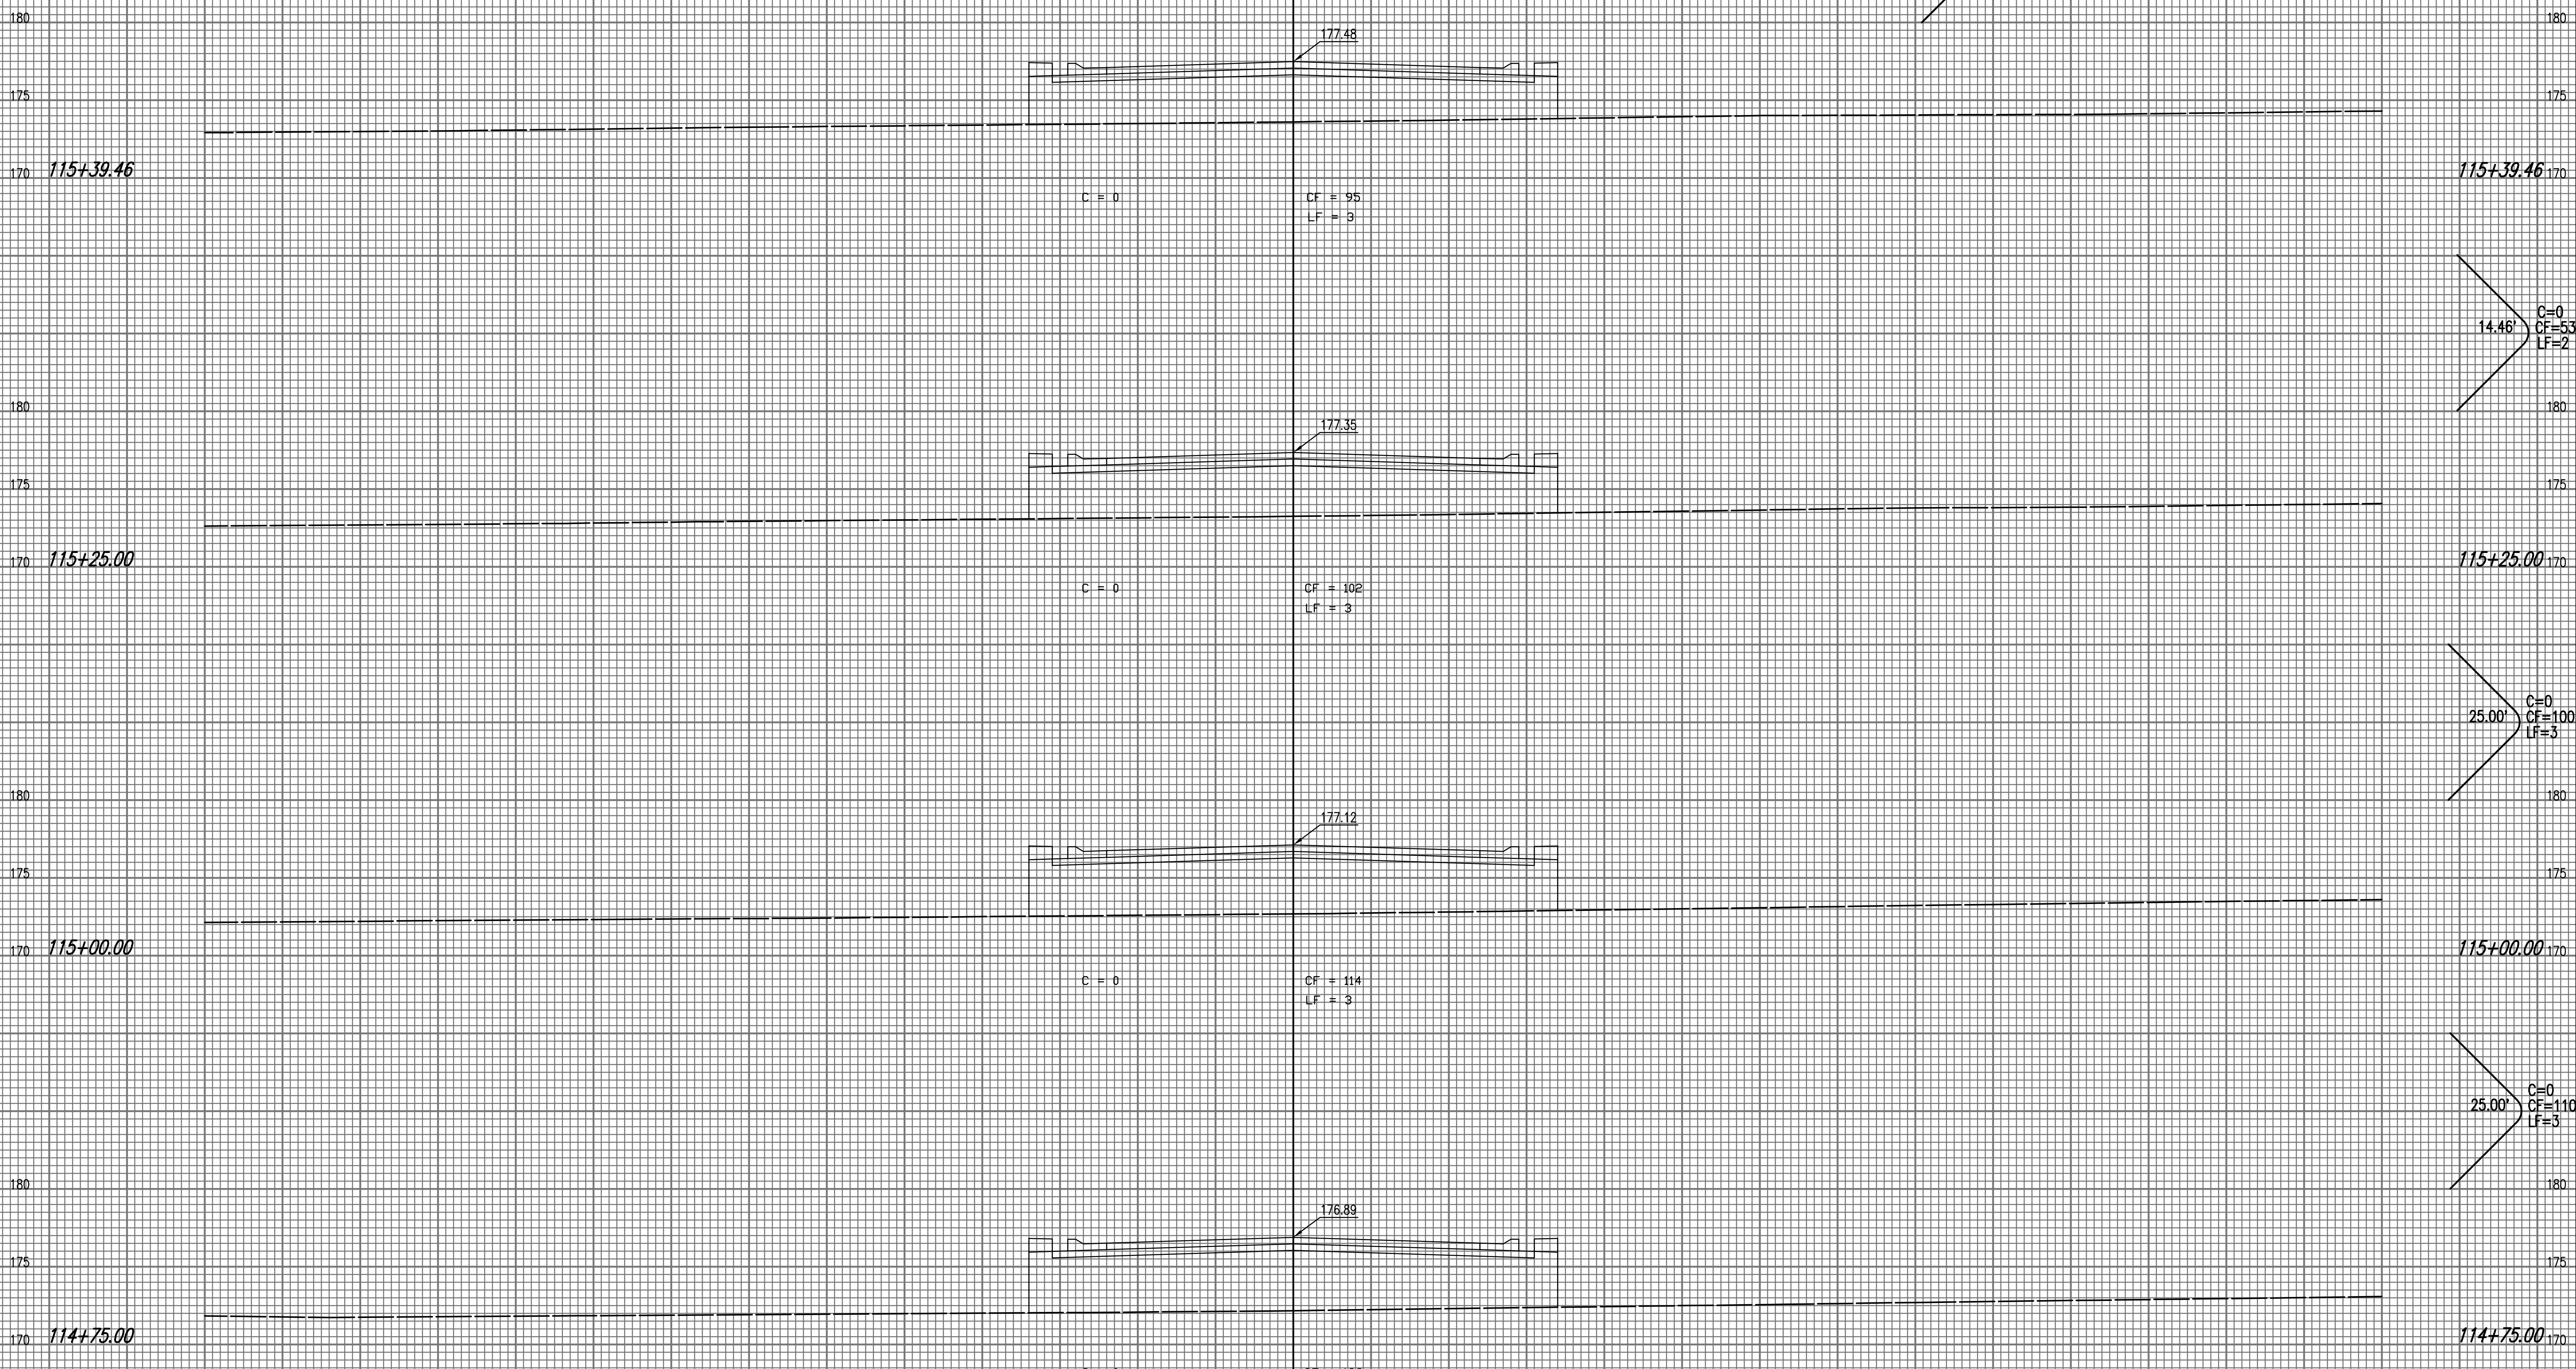

14.46' C=0  
CF=53  
LF=2

25.00' C=0  
CF=100  
LF=3

25.00' C=0  
CF=110  
LF=3

NO.	REVISION	DATE	BY	CHECKED

Saved: 06-04-2007 9:16:04 PM By: BJS  
Plot Scale: 1" = 5' VERT. 1" = 5' HORIZ.  
J:\SERVING\2006\06611\2007-06-05 to Wichita Street\DWG\40-CROSS SECTION

Total  
C=0 C.Y.  
CF=299 C.Y.  
LF=9 C.Y.

**SHEFFORD**  
**STA 114+75 TO 115+39.46**  
SCALE: 1" = 5' VERT.  
1" = 5' HORIZ.