


PROJECT NO.	YEAR	SHEET NO.	TOTAL SHEETS
35-06611-000	2006	41	58

NO.	NOTE BOOK	TEMPLATE	AREAS	CHECKED

Saved: 06-04-2007 9:16:02 PM By: RJJ  
 Plot Scale: 1" = 5' VERT. 1" = 5' HORIZ.  
 J:\SERVING\2006\06611\2007-06-05 to Wichita Street\DWG\41-CROSS SECTION

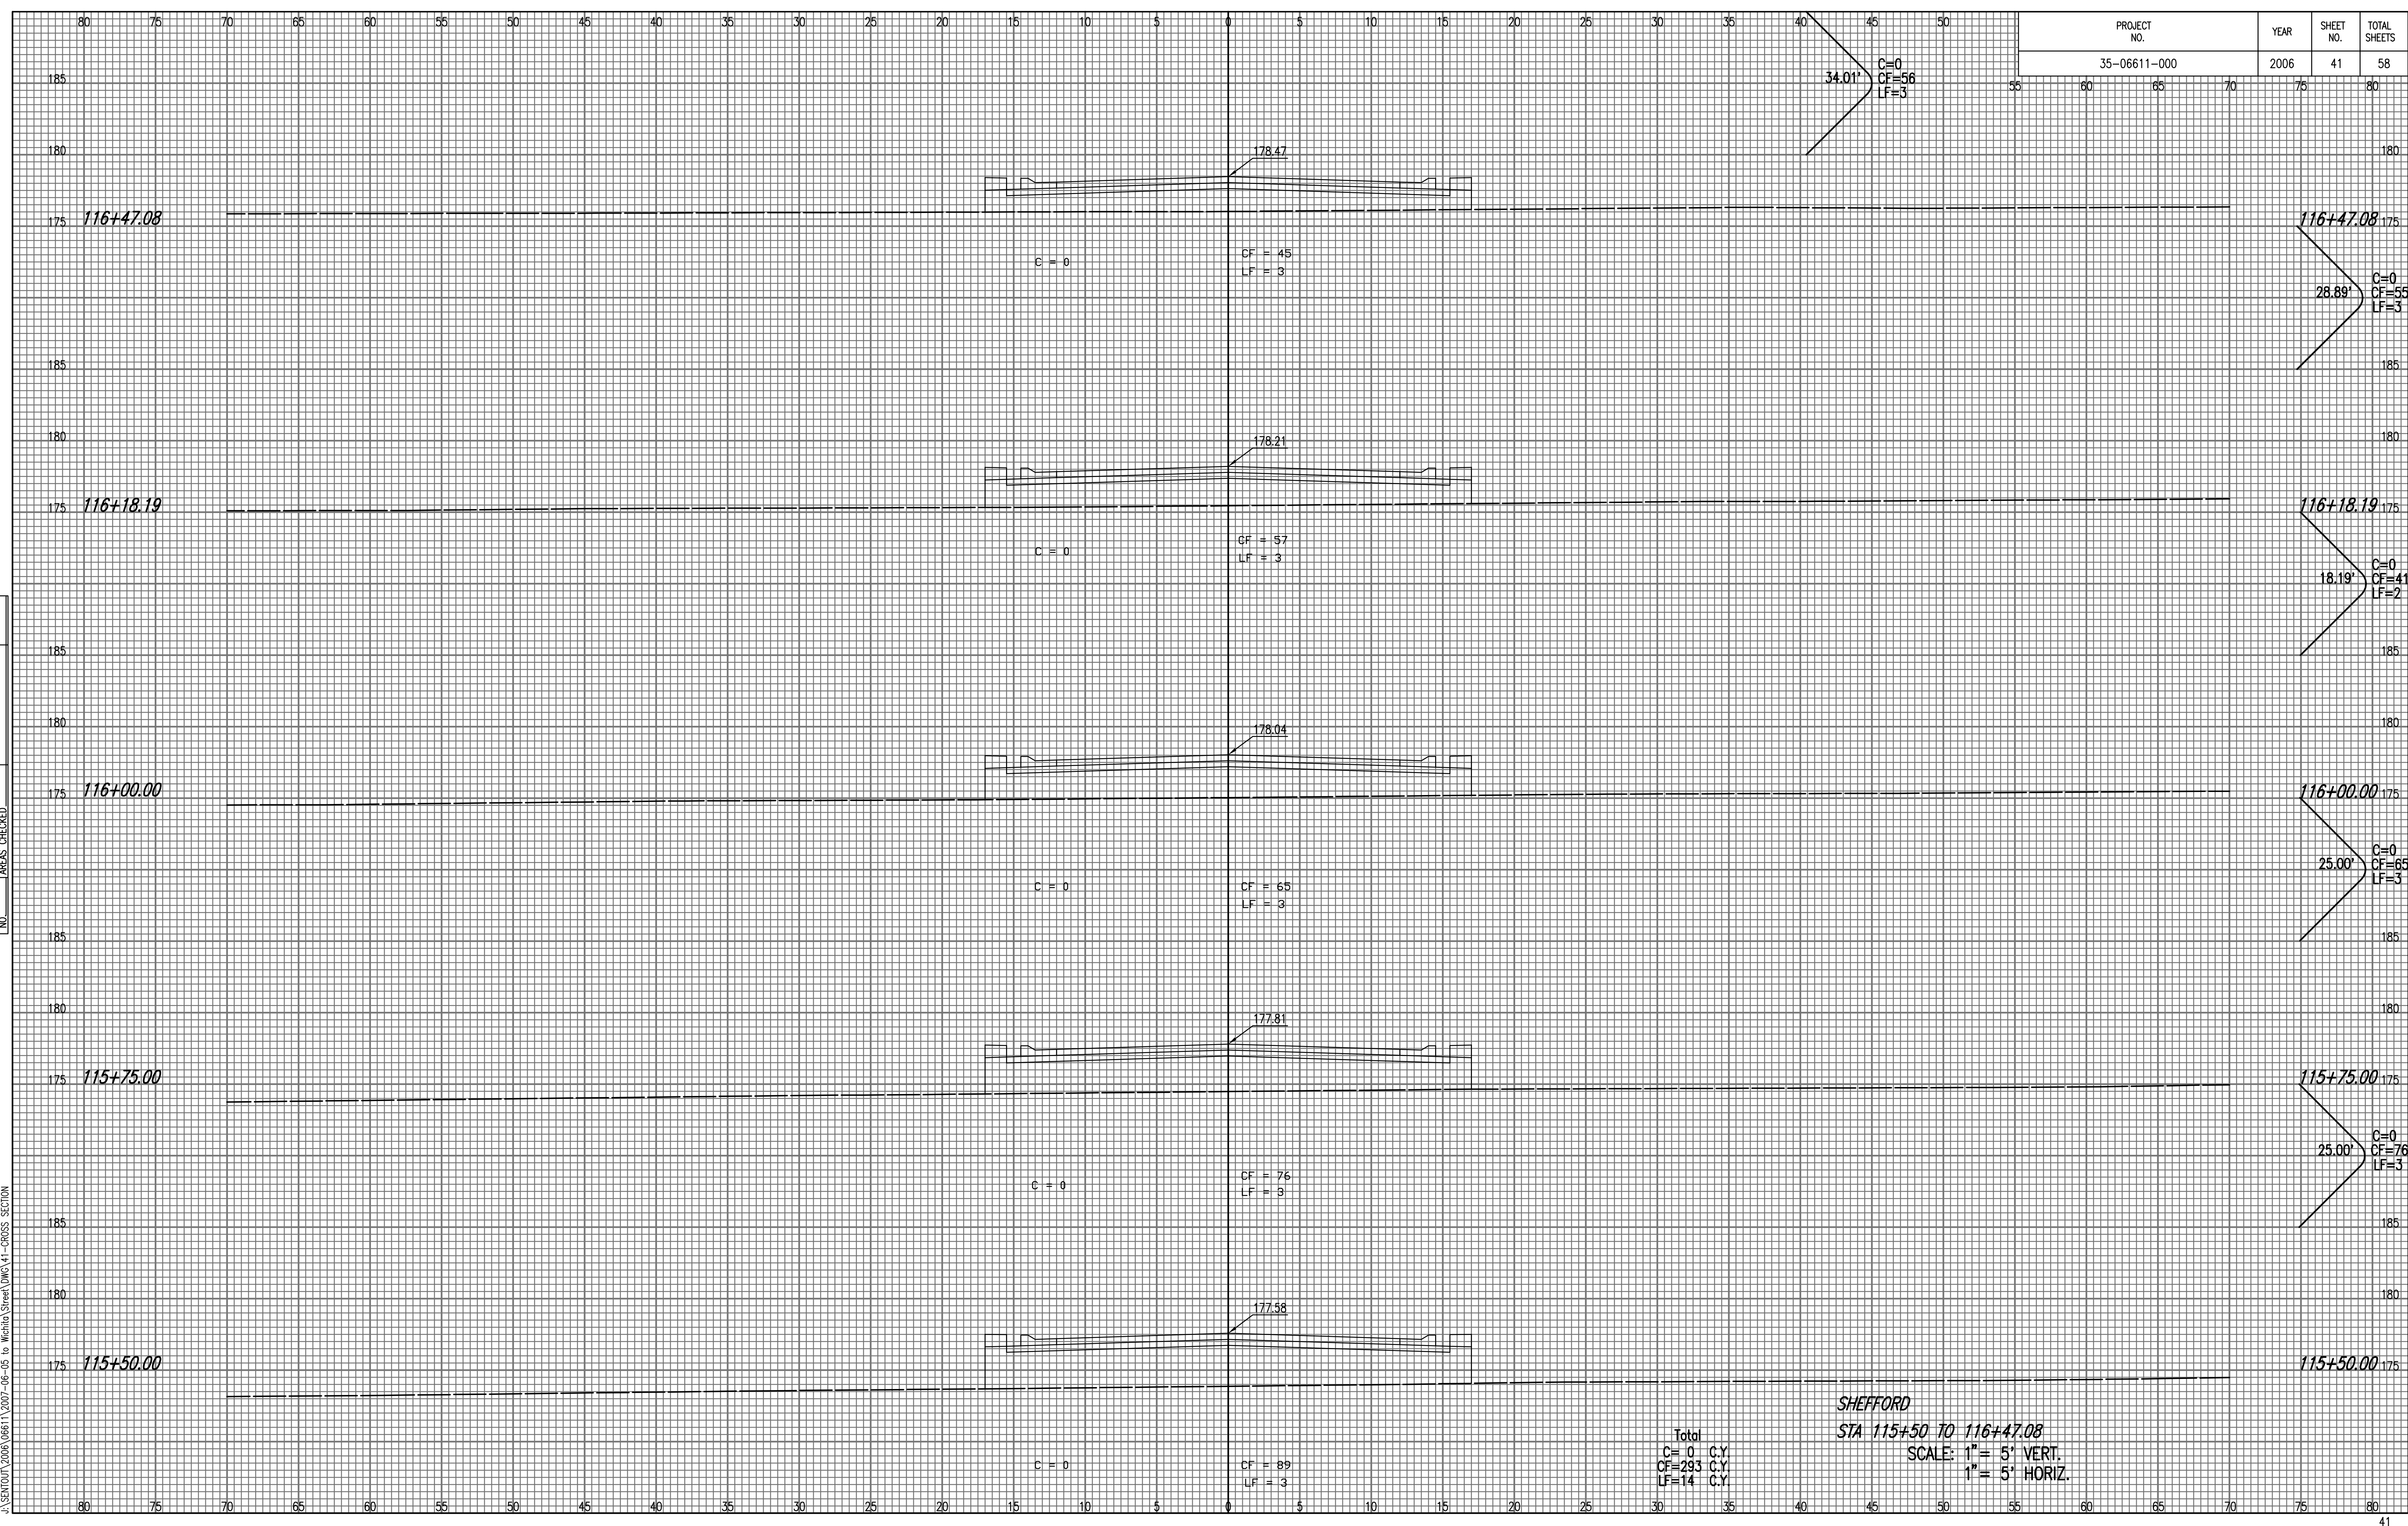

Total  
 C=0 C.Y.  
 CF=293 C.Y.  
 LF=14 C.Y.

**SHEFFORD**  
 STA 115+50 TO 116+47.08  
 SCALE: 1" = 5' VERT.  
 1" = 5' HORIZ.