


PROJECT NO.	YEAR	SHEET NO.	TOTAL SHEETS
35-06611-000	2006	43	58

NO.	AREAS CHECKED

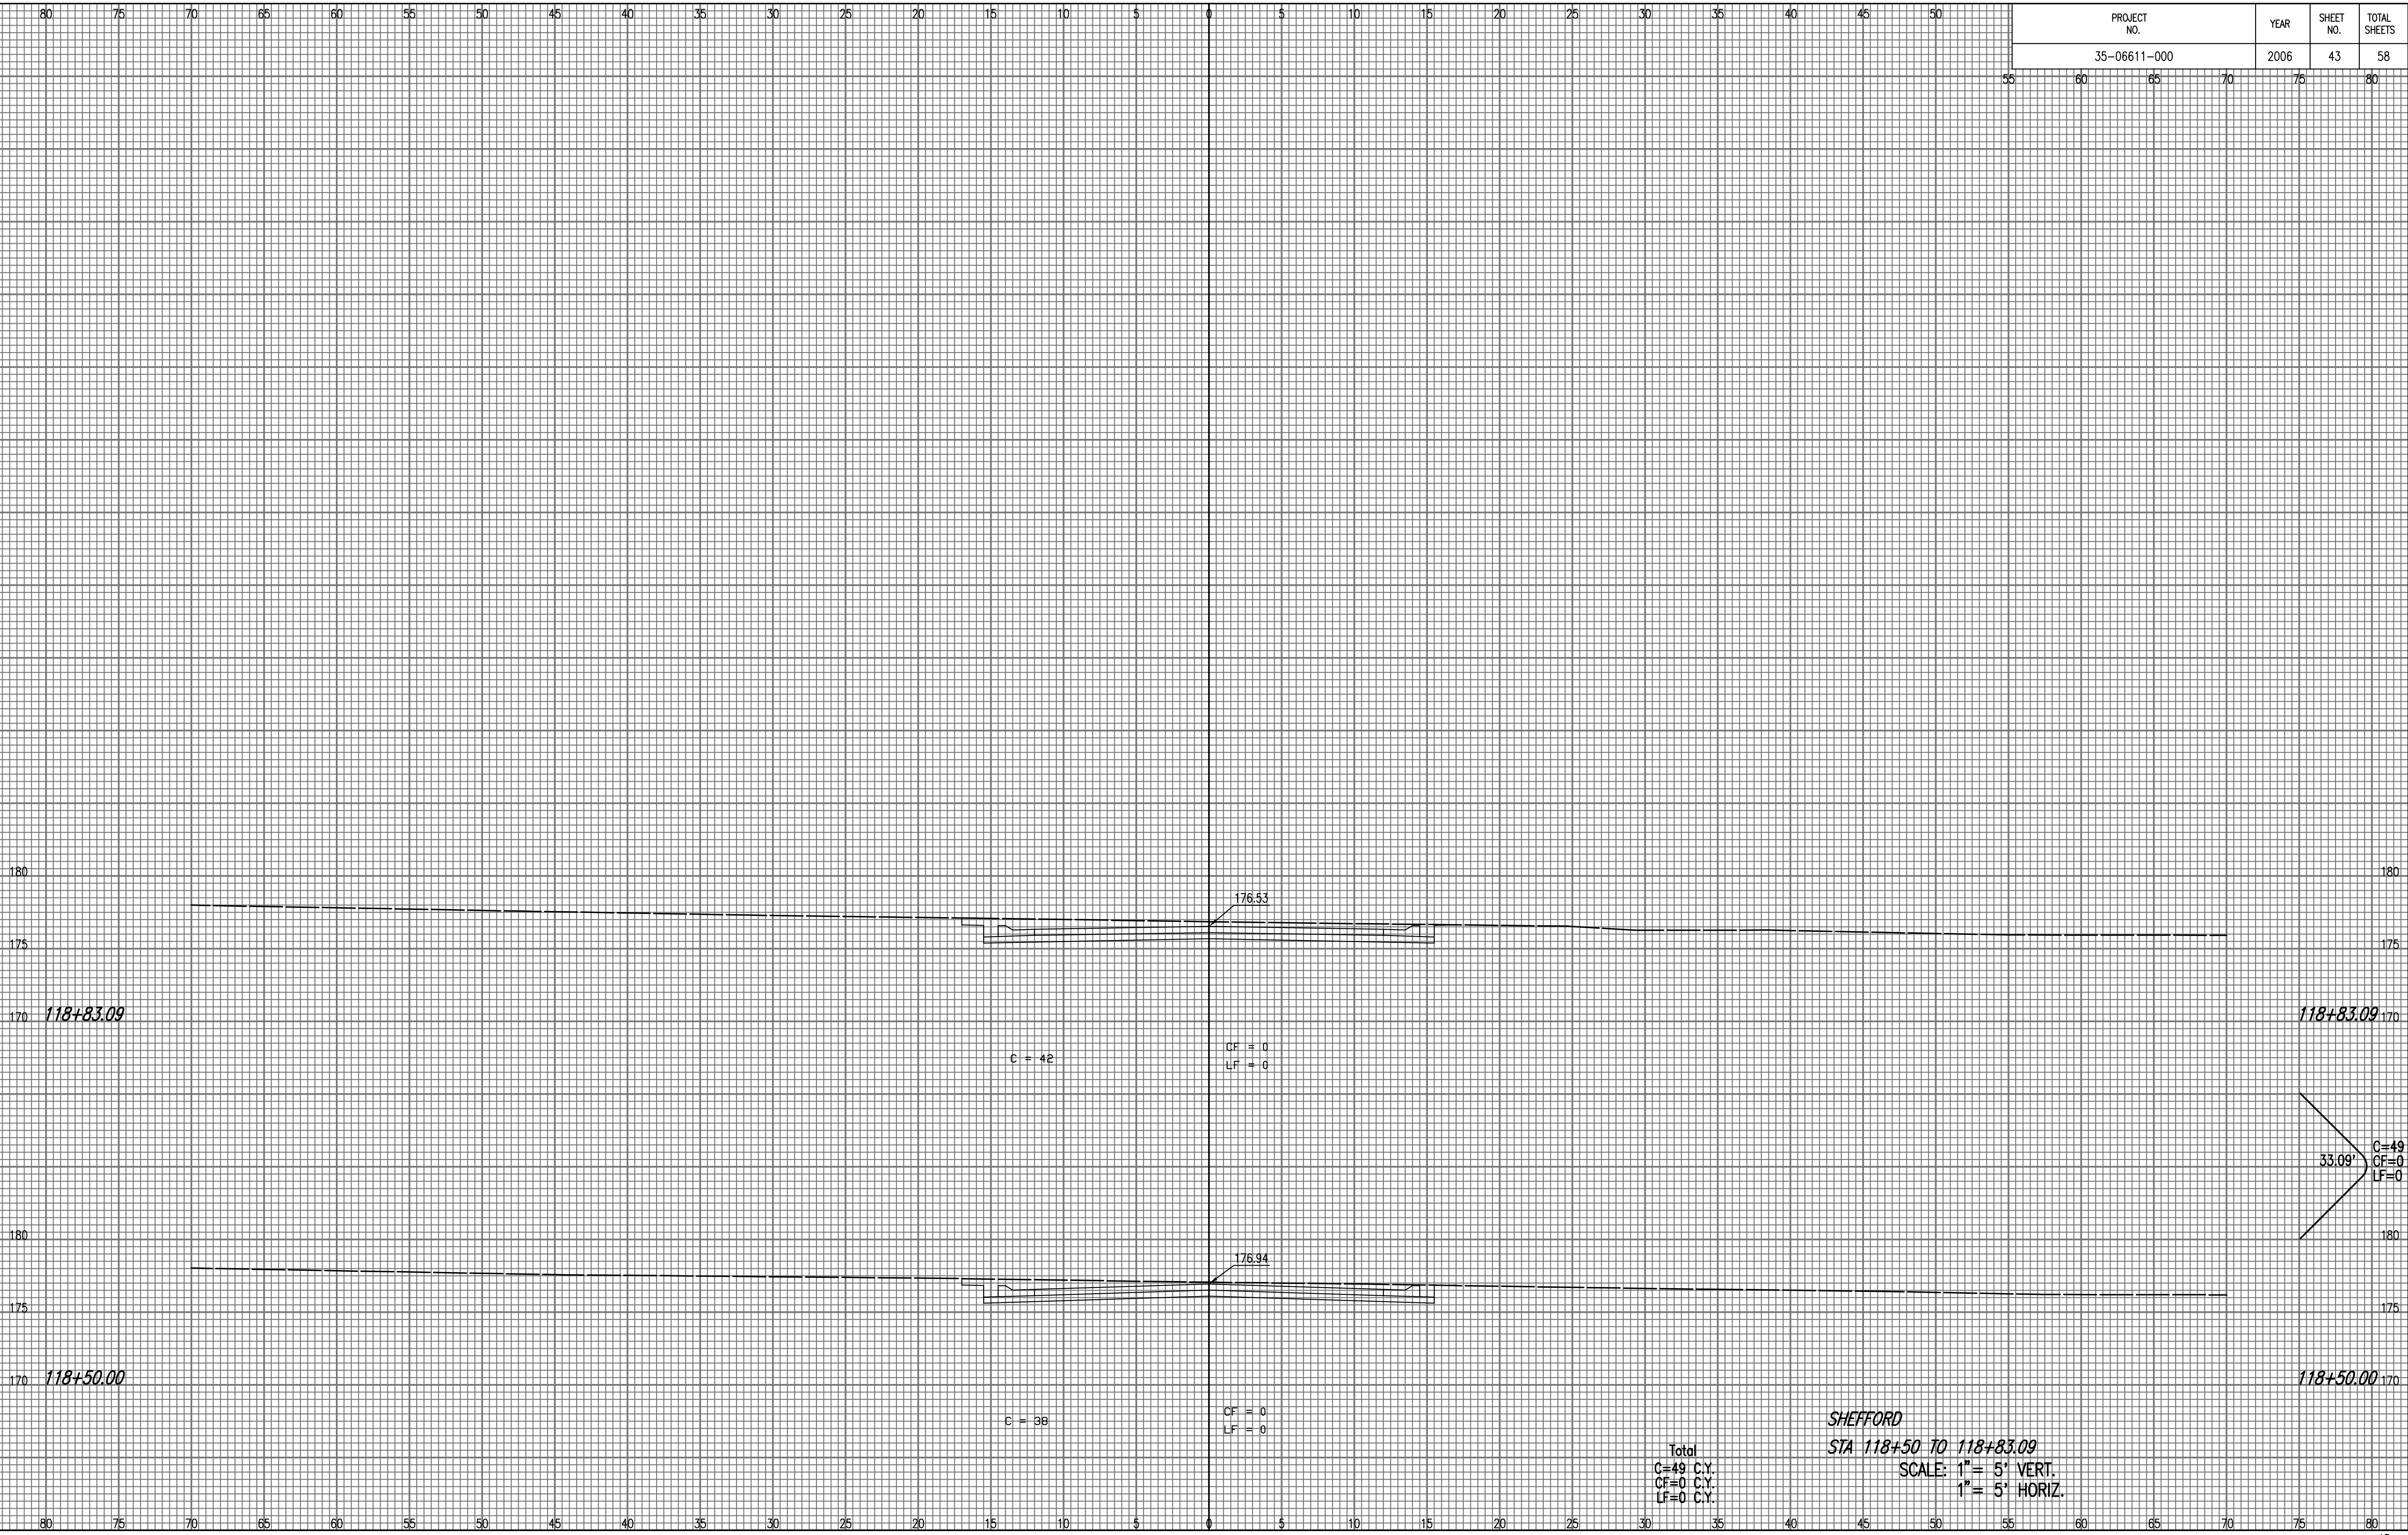

Saved: 06-04-2007 9:15:58 PM by BJS  
 Plot Scale: 1" = 5' VERT. 1" = 5' HORIZ.  
 J:\SERVING\2006\06611\2007-06-05 to Wichita Street\DWG\43-CROSS SECTION

Total  
 C=49 C.Y.  
 CF=0 C.Y.  
 LF=0 C.Y.

**SHEFFORD**  
**STA 118+50 TO 118+83.09**  
 SCALE: 1" = 5' VERT.  
 1" = 5' HORIZ.