


PROJECT NO.	YEAR	SHEET NO.	TOTAL SHEETS
35-06611-000	2006	44	58

NOTE BOOK	TEMPLATE
NO.	AREAS CHECKED

Saved: 06-04-2007 9:31:50 PM By: BJS
 Plot Scale: 1" = 5' VERT. 1" = 5' HORIZ.
 J:\SERVING\2006\06611\2007-06-05 to Wichita Street\DWG\44-CROSS SECTION

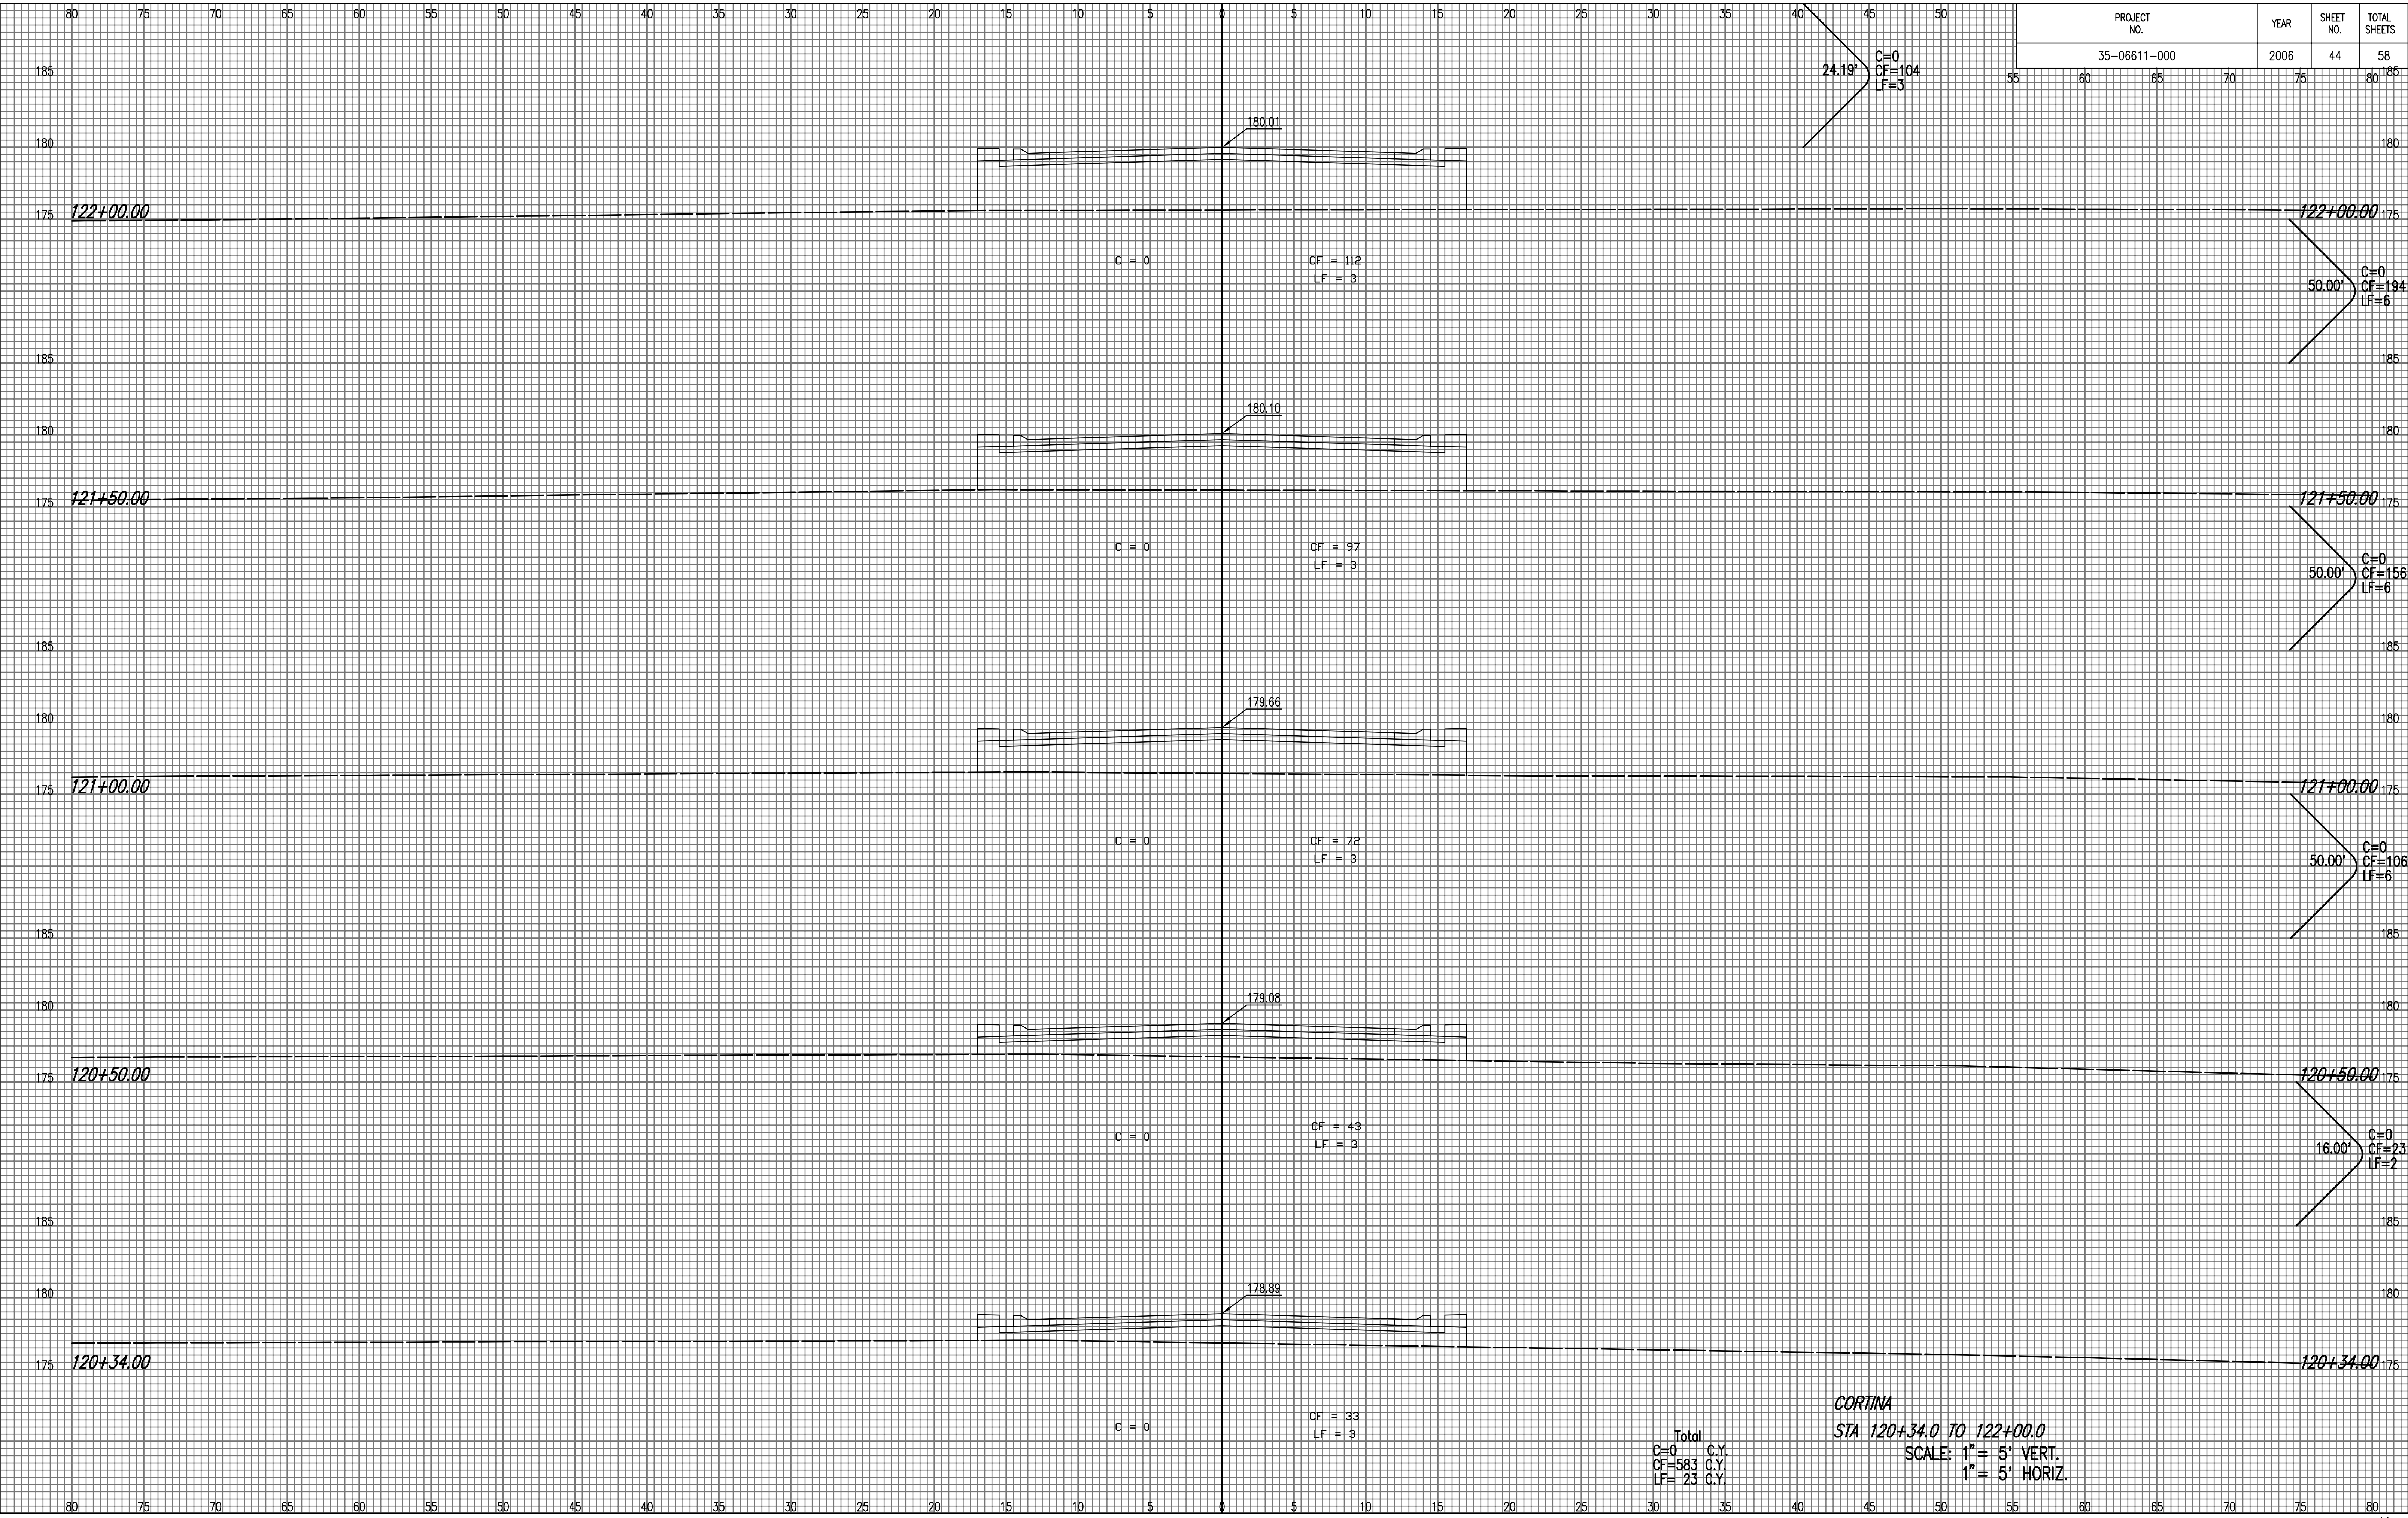

Total
 C=0 C.Y.
 CF=583 C.Y.
 LF= 23 C.Y.

CORTINA
 STA 120+34.0 TO 122+00.0
 SCALE: 1" = 5' VERT.
 1" = 5' HORIZ.