


PROJECT NO.	YEAR	SHEET NO.	TOTAL SHEETS
35-06611-000	2006	46	58

NOTE BOOK NO.	TEMPLATE AREAS CHECKED

Saved: 06-04-2007 9:31:36 PM by BJS
 Plot Scale: 1" = 5' VERT. 1" = 5' HORIZ.
 J:\SERVING\2006\06611\2007-06-05 to Wichita Street\DWG\46-CROSS SECTION

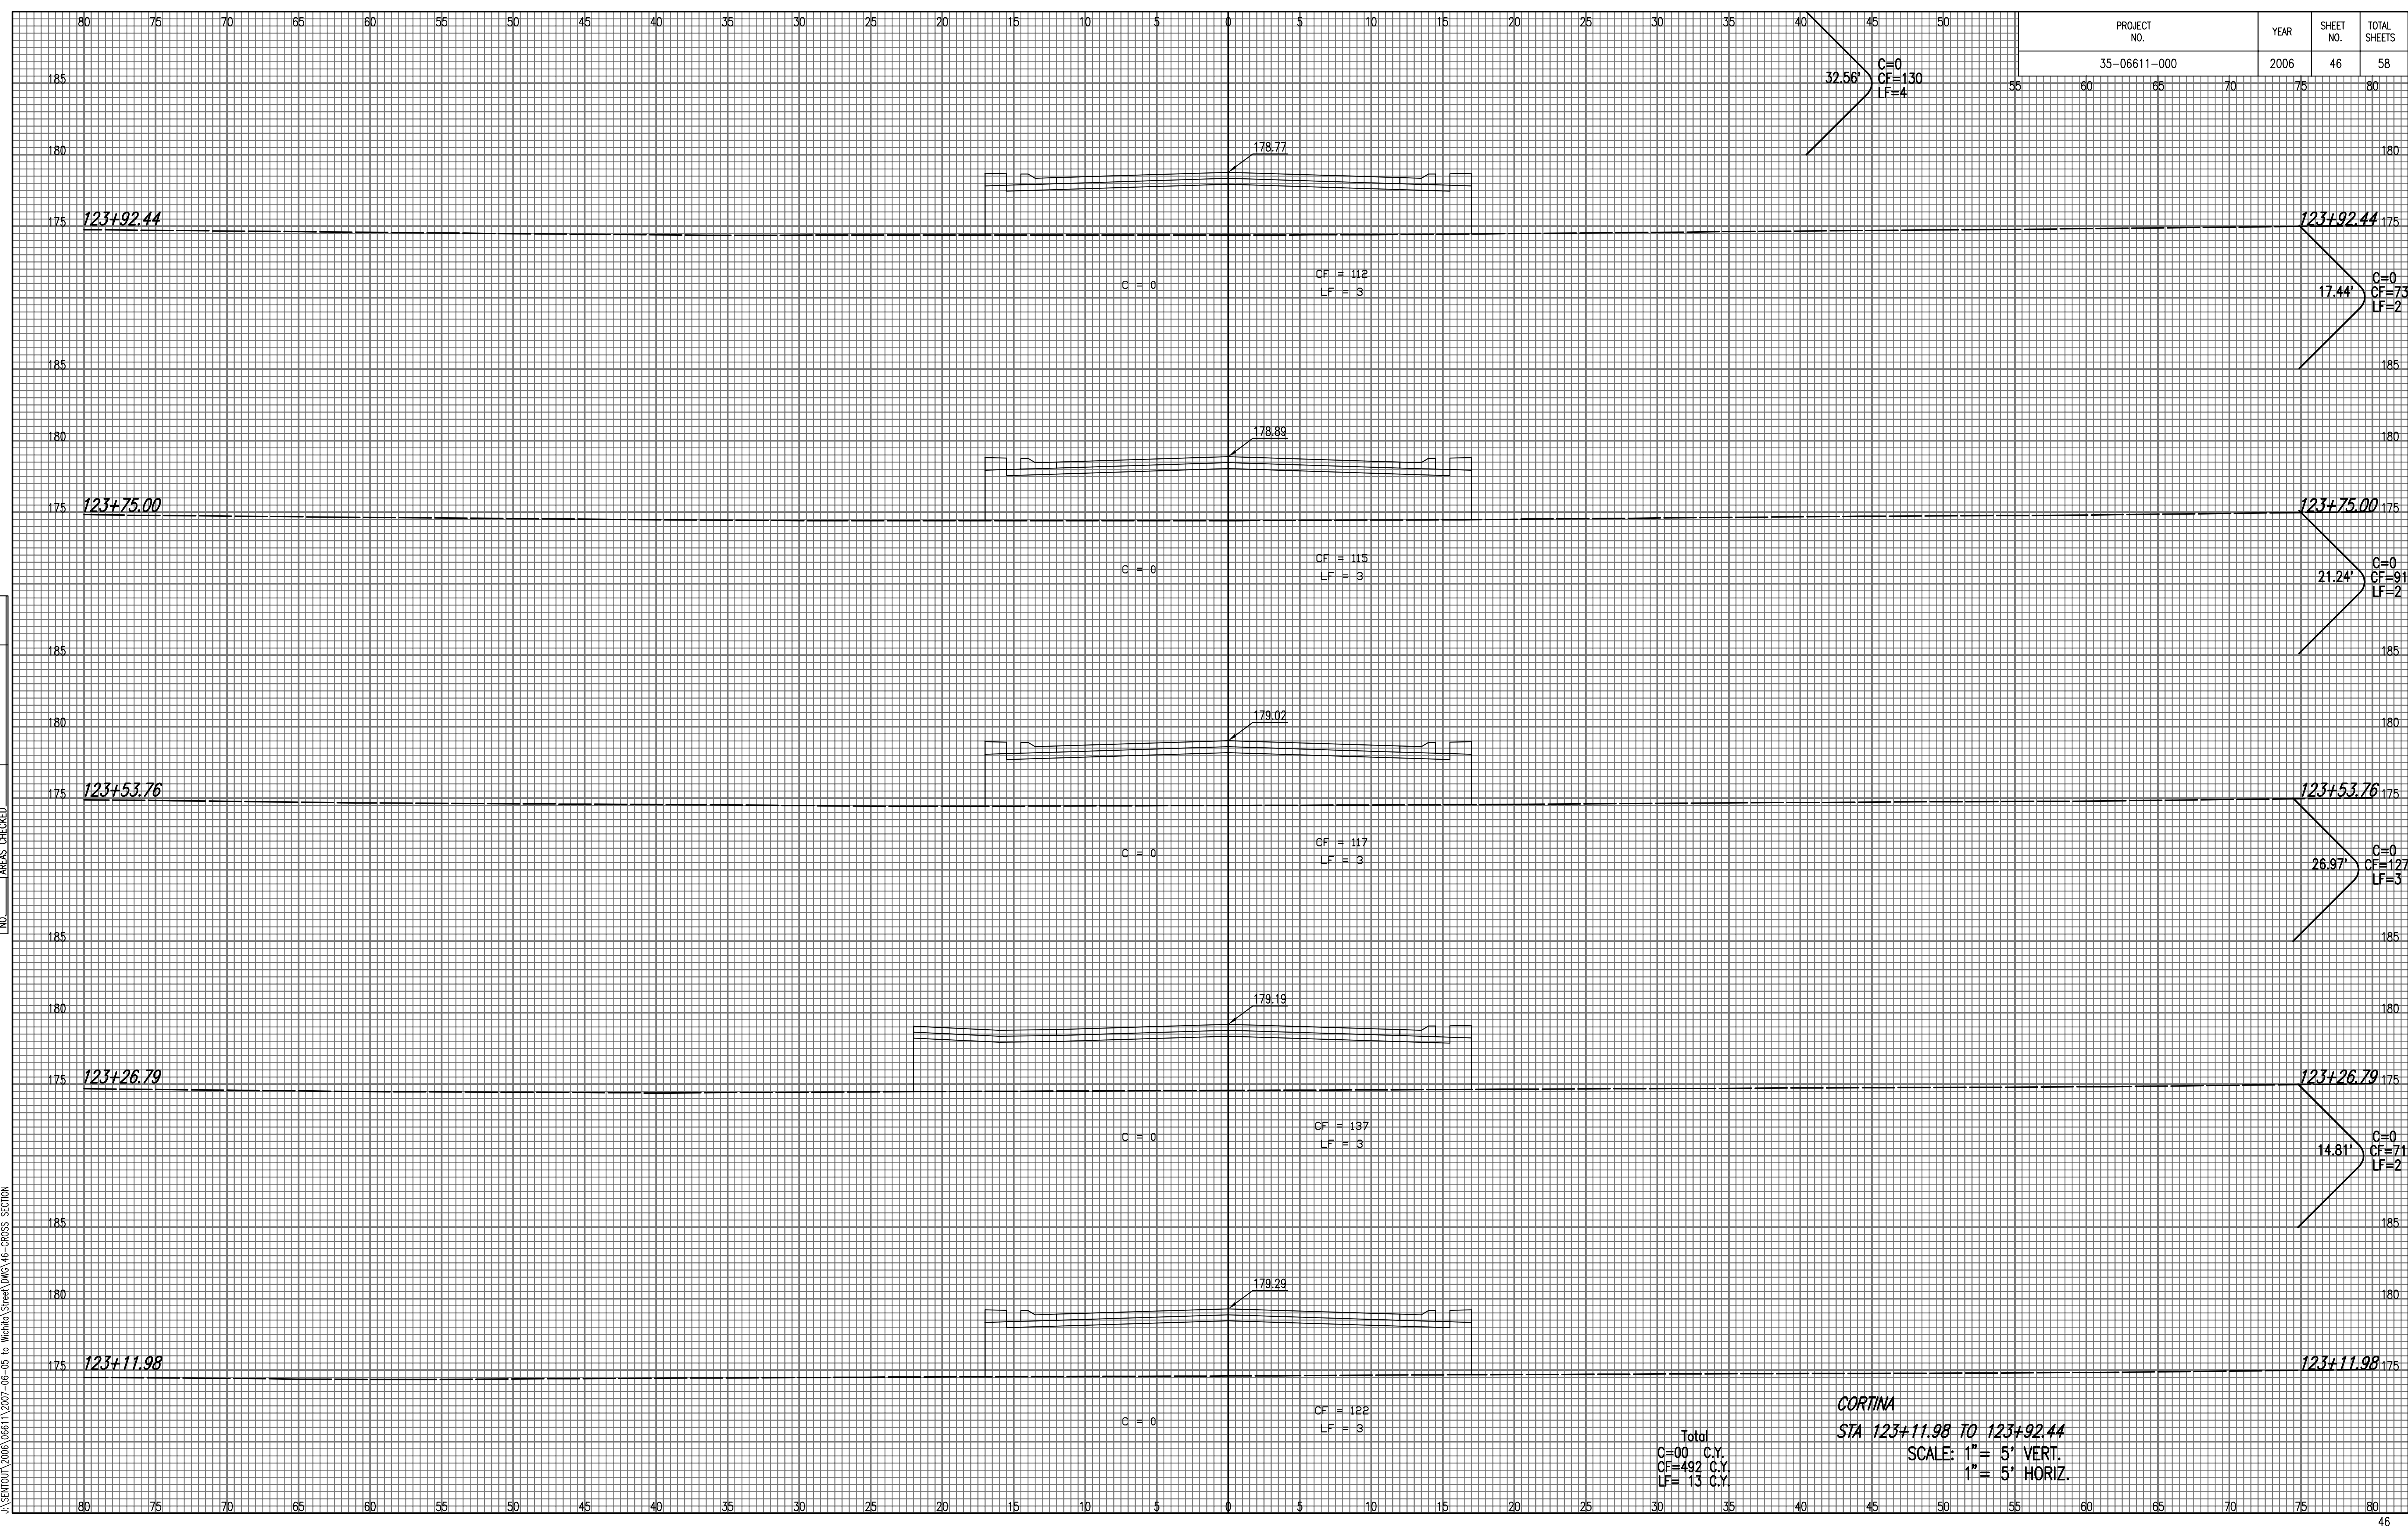

Total
 C=00 C.Y.
 CF=492 C.Y.
 LF= 13 C.Y.

CORTINA
 STA 123+11.98 TO 123+92.44
 SCALE: 1" = 5' VERT.
 1" = 5' HORIZ.