


PROJECT NO.	YEAR	SHEET NO.	TOTAL SHEETS
35-06611-000	2006	47	58

NO.	NOTE BOOK	TEMPLATE	AREAS	CHECKED

Saved: 06-04-2007 9:31:34 PM By: BJS  
 Plot Scale: 1" = 5' VERT. 10:39:43 AM by: BEJ  
 J:\SERVIDO\2006\06611\2007-06-05 to Wichita Street\DWG\47-CROSS SECTION

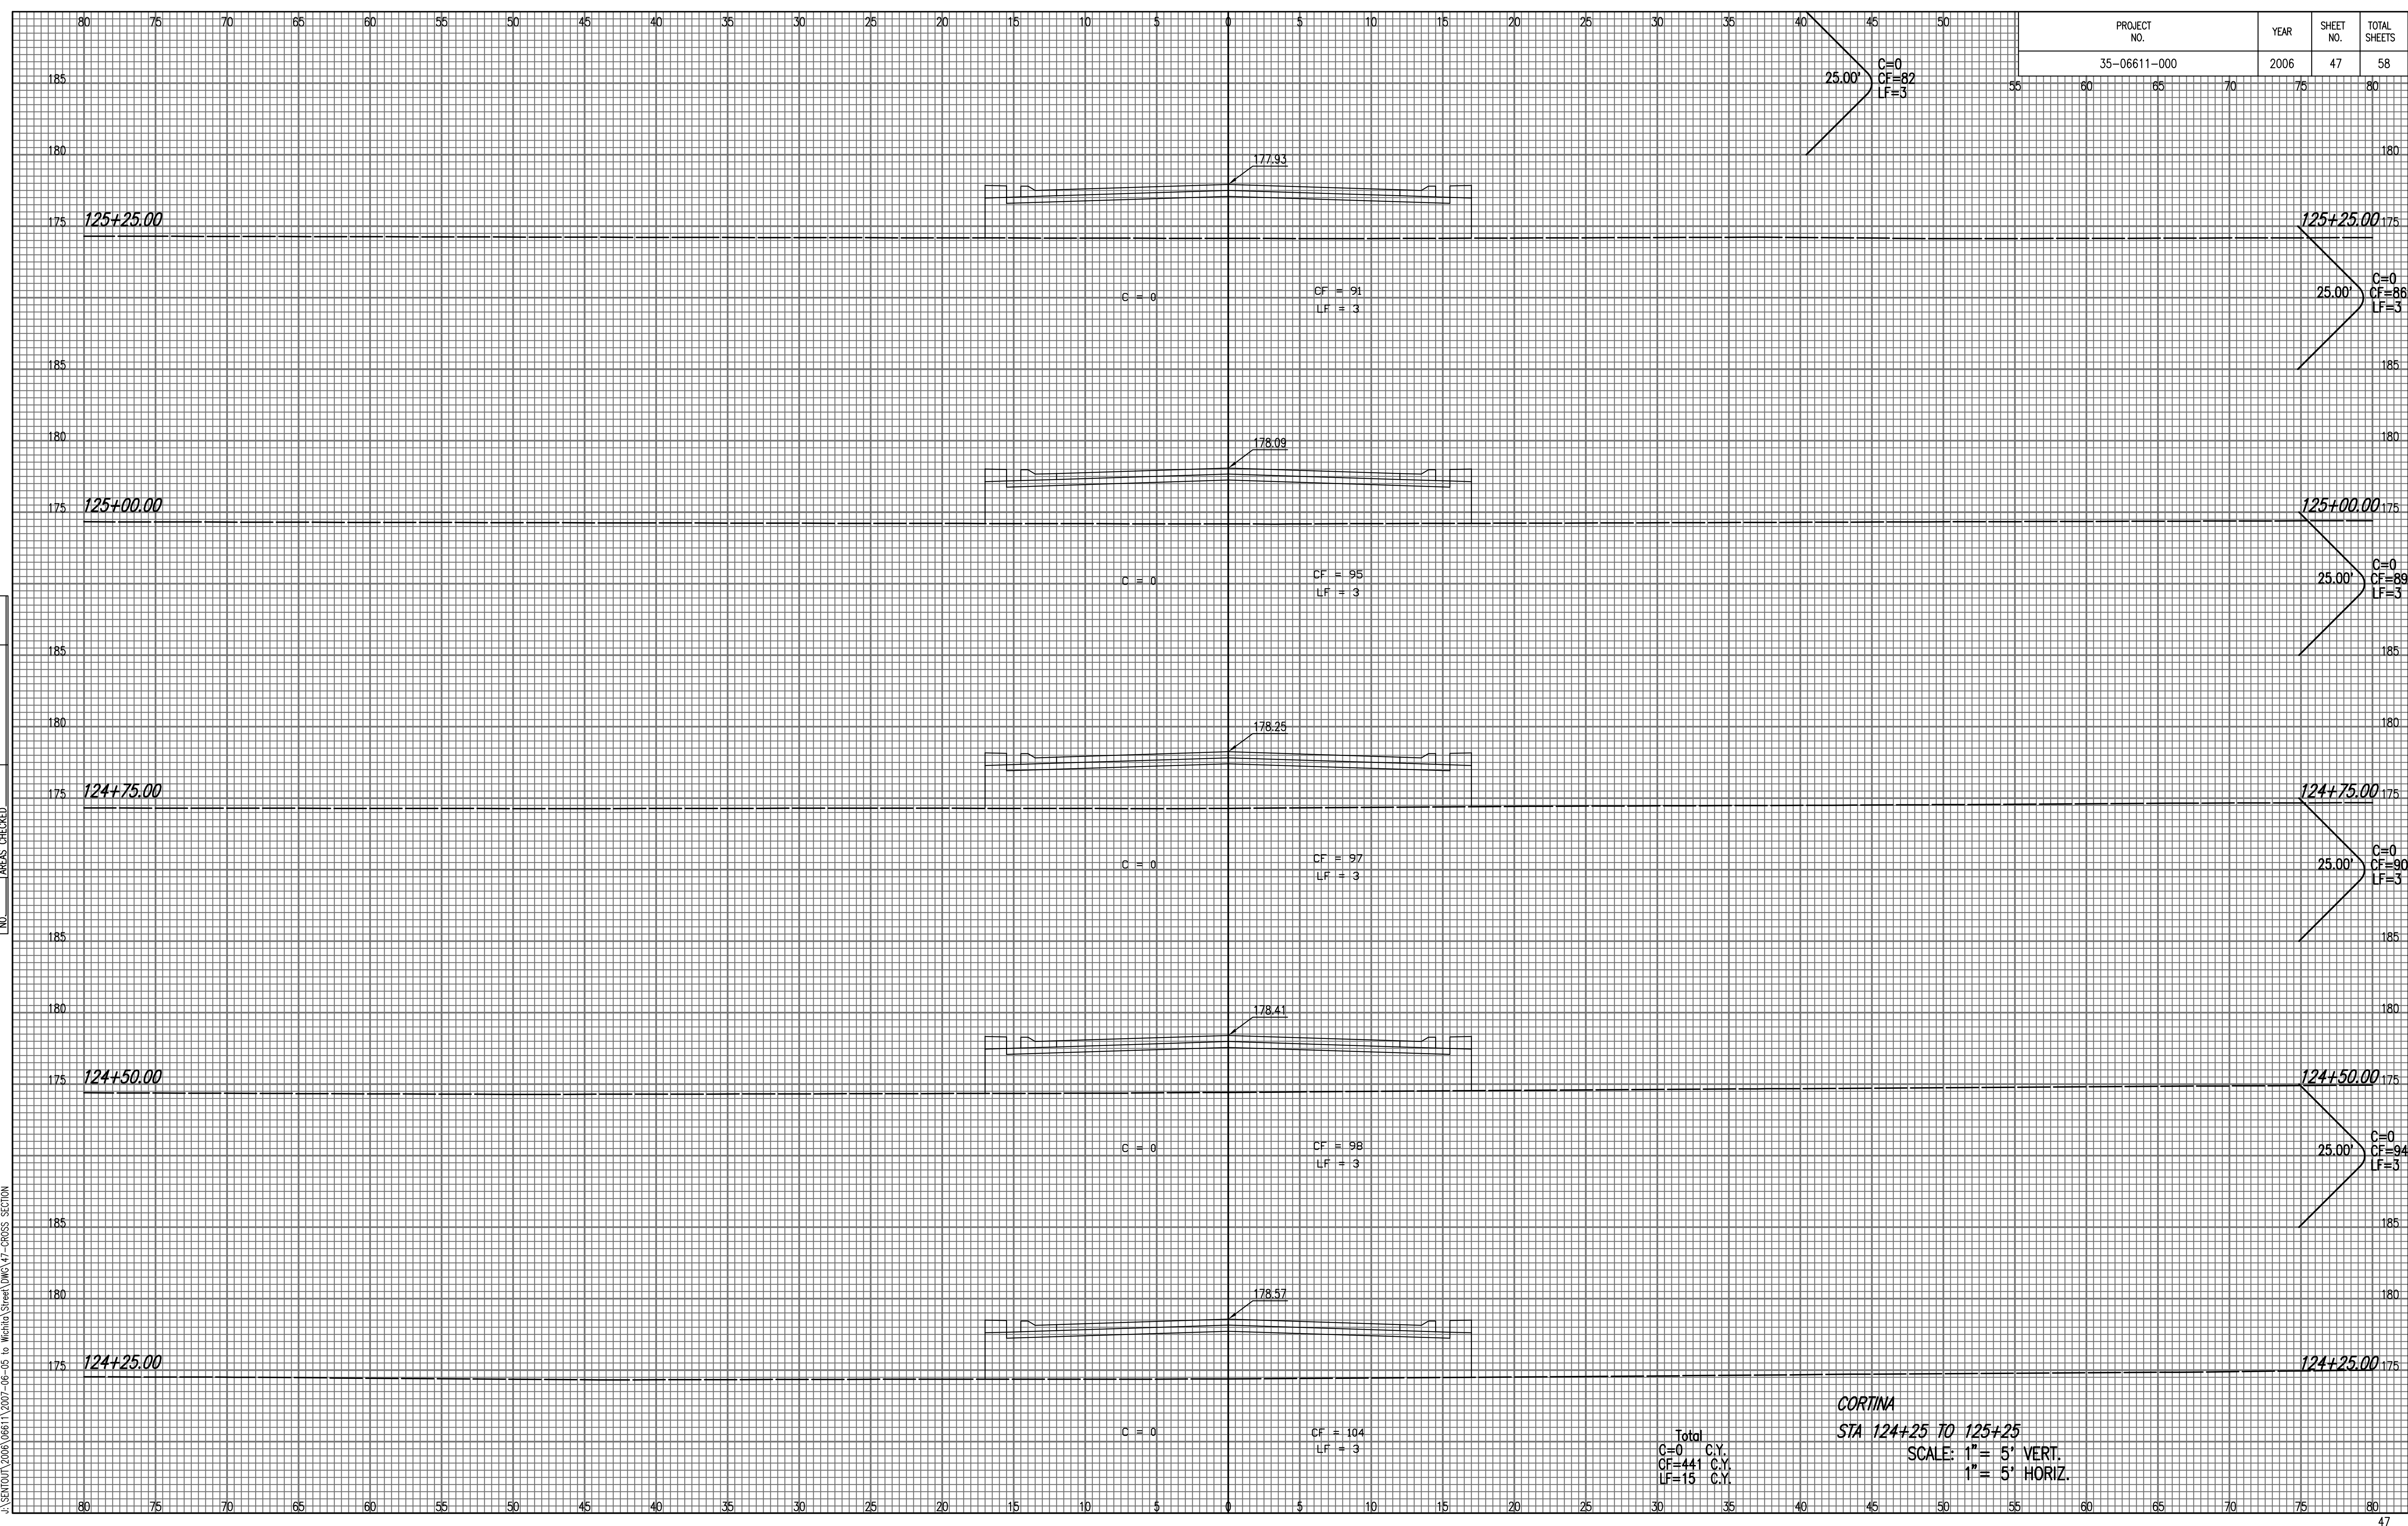

Total  
 C=0 C.Y.  
 CF=441 C.Y.  
 LF=15 C.Y.

**CORTINA**  
**STA 124+25 TO 125+25**  
 SCALE: 1" = 5' VERT.  
 1" = 5' HORIZ.