


PROJECT NO.	YEAR	SHEET NO.	TOTAL SHEETS
35-06611-000	2006	49	58

NOTE BOOK NO.	TEMPLATE AREAS CHECKED

Saved: 06-04-2007 9:31:32 PM By: RCL  
 Plot Scale: 1" = 10'-11" 10:50:42 AM by: BEJ  
 J:\SERVO\2006\06611\2007-06-05 to Wichita Street\DWG\49-CROSS SECTION

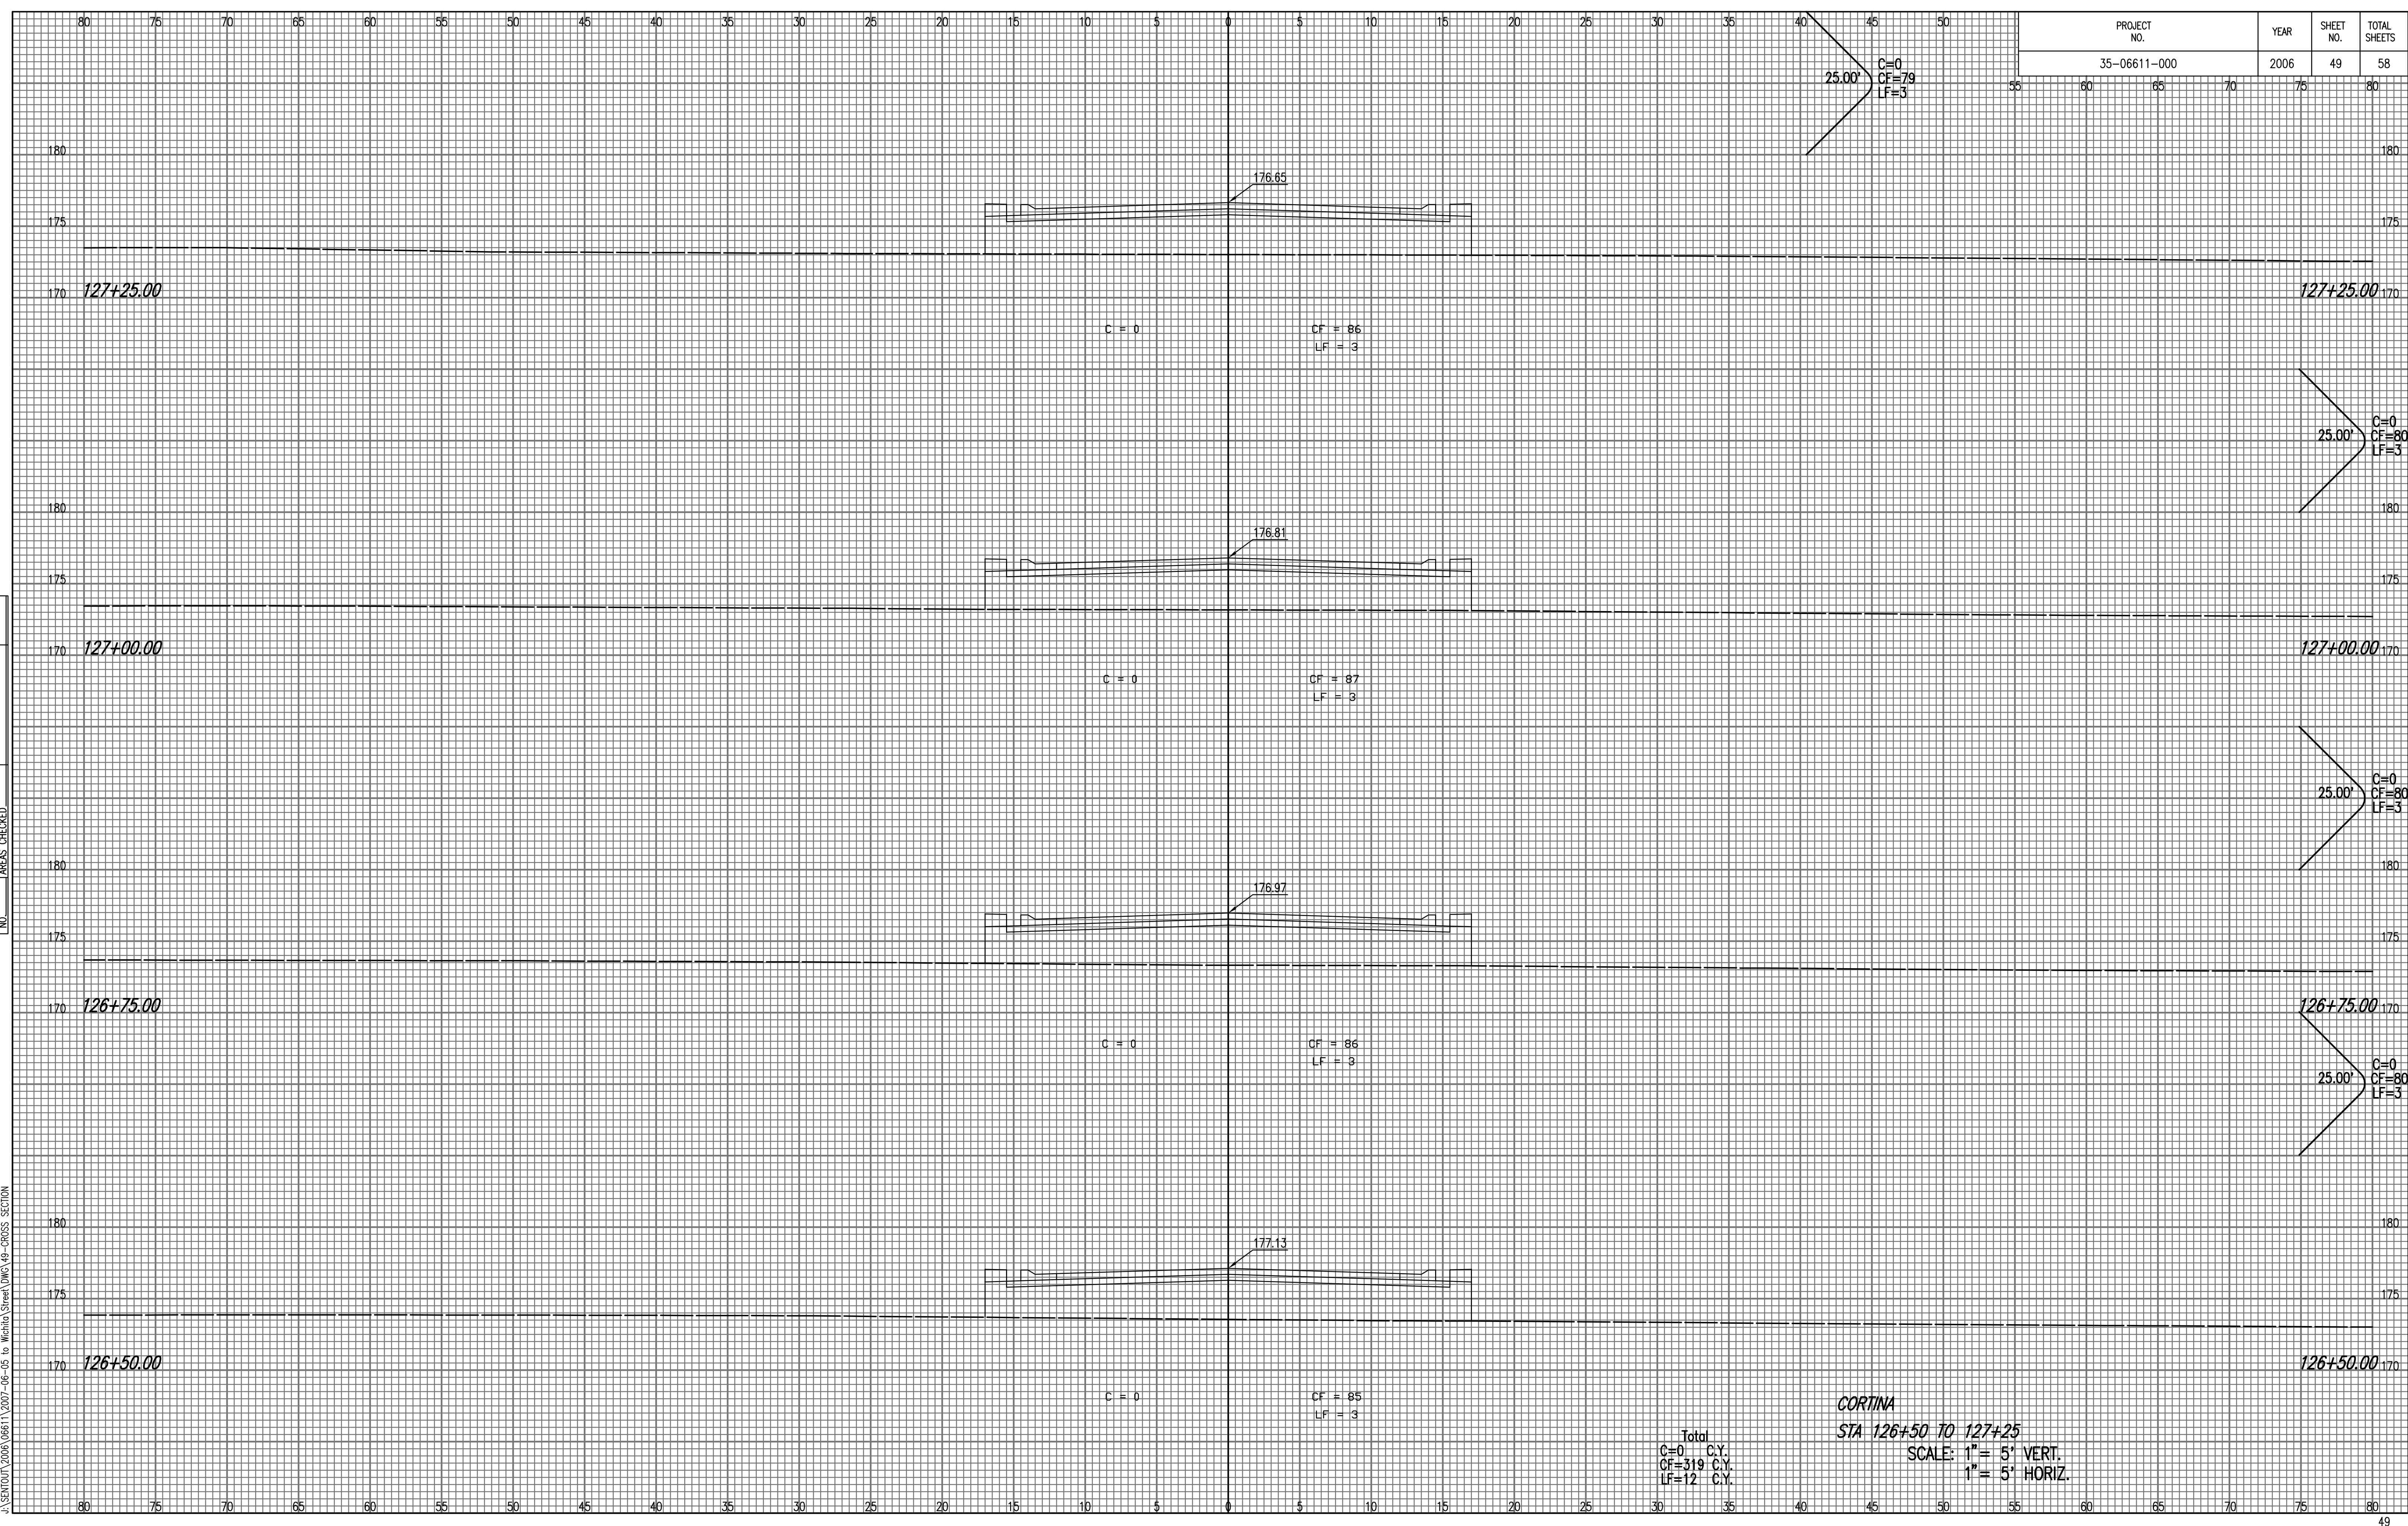

Total  
 C=0 C.Y.  
 CF=319 C.Y.  
 LF=12 C.Y.

**CORTINA**  
 STA 126+50 TO 127+25  
 SCALE: 1" = 5' VERT.  
 1" = 5' HORIZ.