


PROJECT NO.	YEAR	SHEET NO.	TOTAL SHEETS
35-06611-000	2006	50	58

26.92'
C=0
CF=42
LF=3

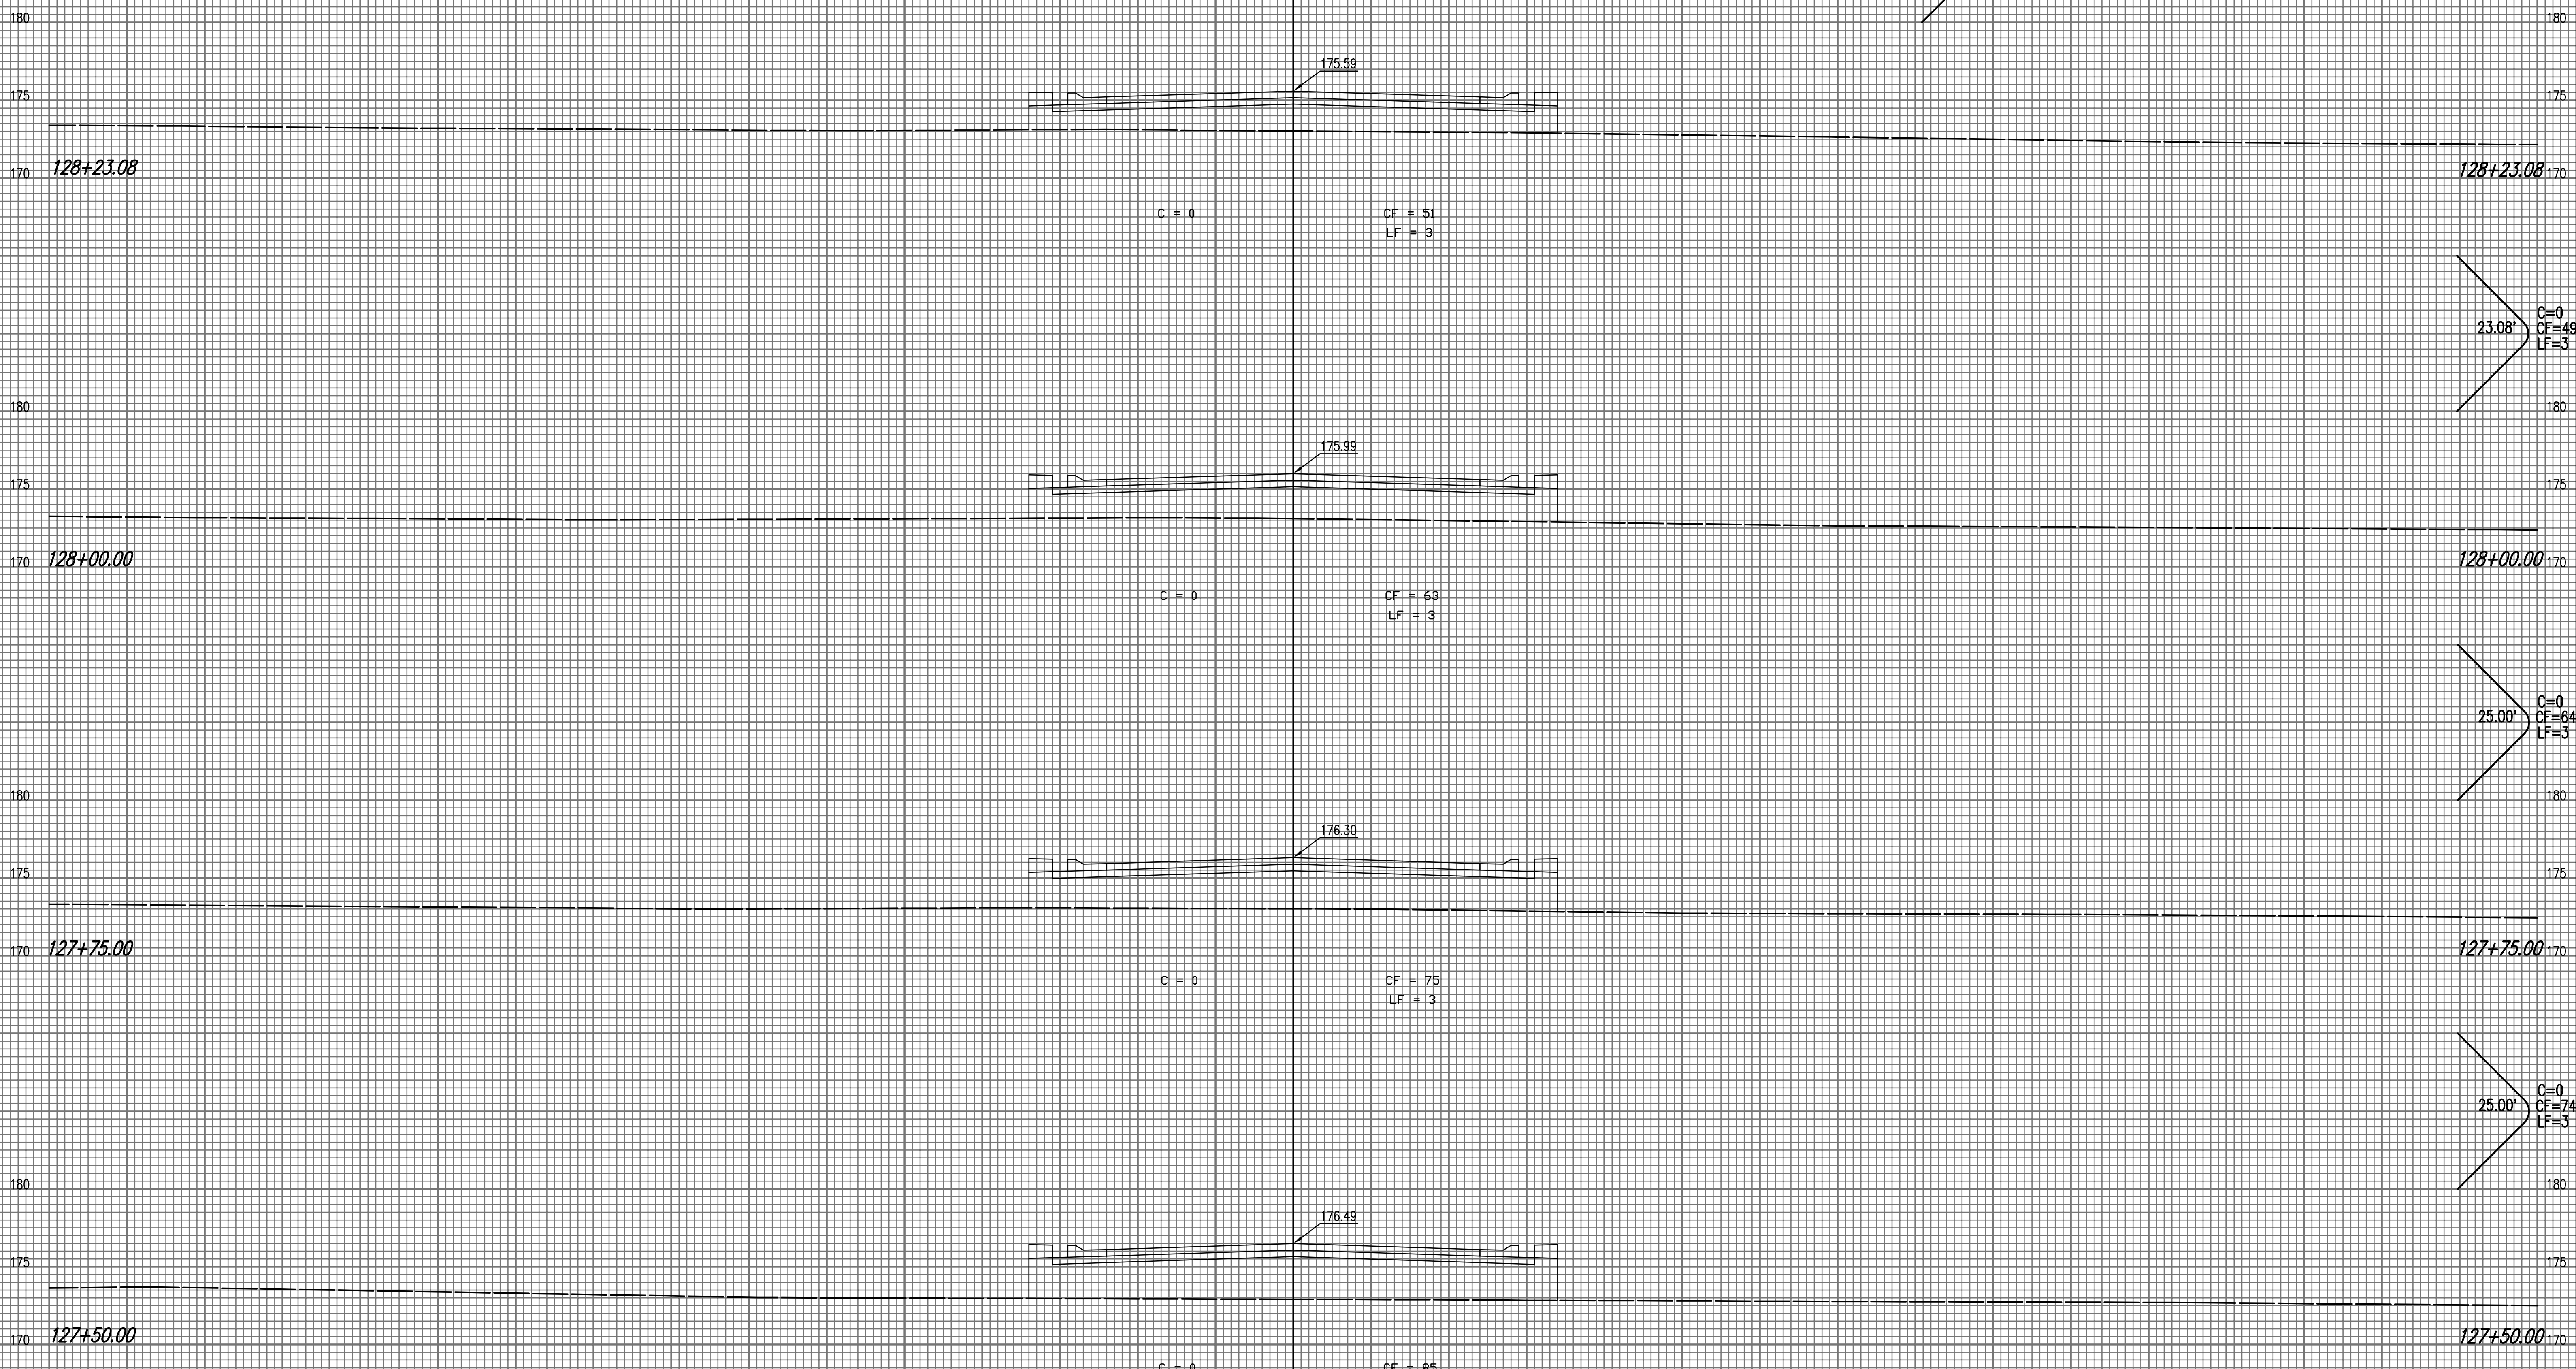

NOTE BOOK NO.	TEMPLATE AREAS CHECKED

Saved: 06-04-2007 9:31:30 PM By: RCJ
Plot Scale: 1" = 10'-11" 2007 10:50:23 AM by: BEJ
J:\SERVING\2006\06611\2007-06-05 to Wichita Street\DWG\50-CROSS SECTION

Total
C=0 C.Y.
CF=229 C.Y.
LF=12 C.Y.

CORTINA
STA 127+50 TO 128+23.08
SCALE: 1" = 5' VERT.
1" = 5' HORIZ.