


PROJECT NO.	YEAR	SHEET NO.	TOTAL SHEETS
35-06611-000	2006	51	58

NOTE BOOK	TEMPLATE
AREAS	AREAS
CHECKED	CHECKED
NO.	NO.

Saved: 06-04-2007 9:31:28 PM By: RCL  
 Plot Scale: 1" = 5' VERT. 1" = 5' HORIZ.  
 J:\SERVO\1\2006\06611\2007-06-05 to Wichita Street\DWG\51-CROSS SECTION

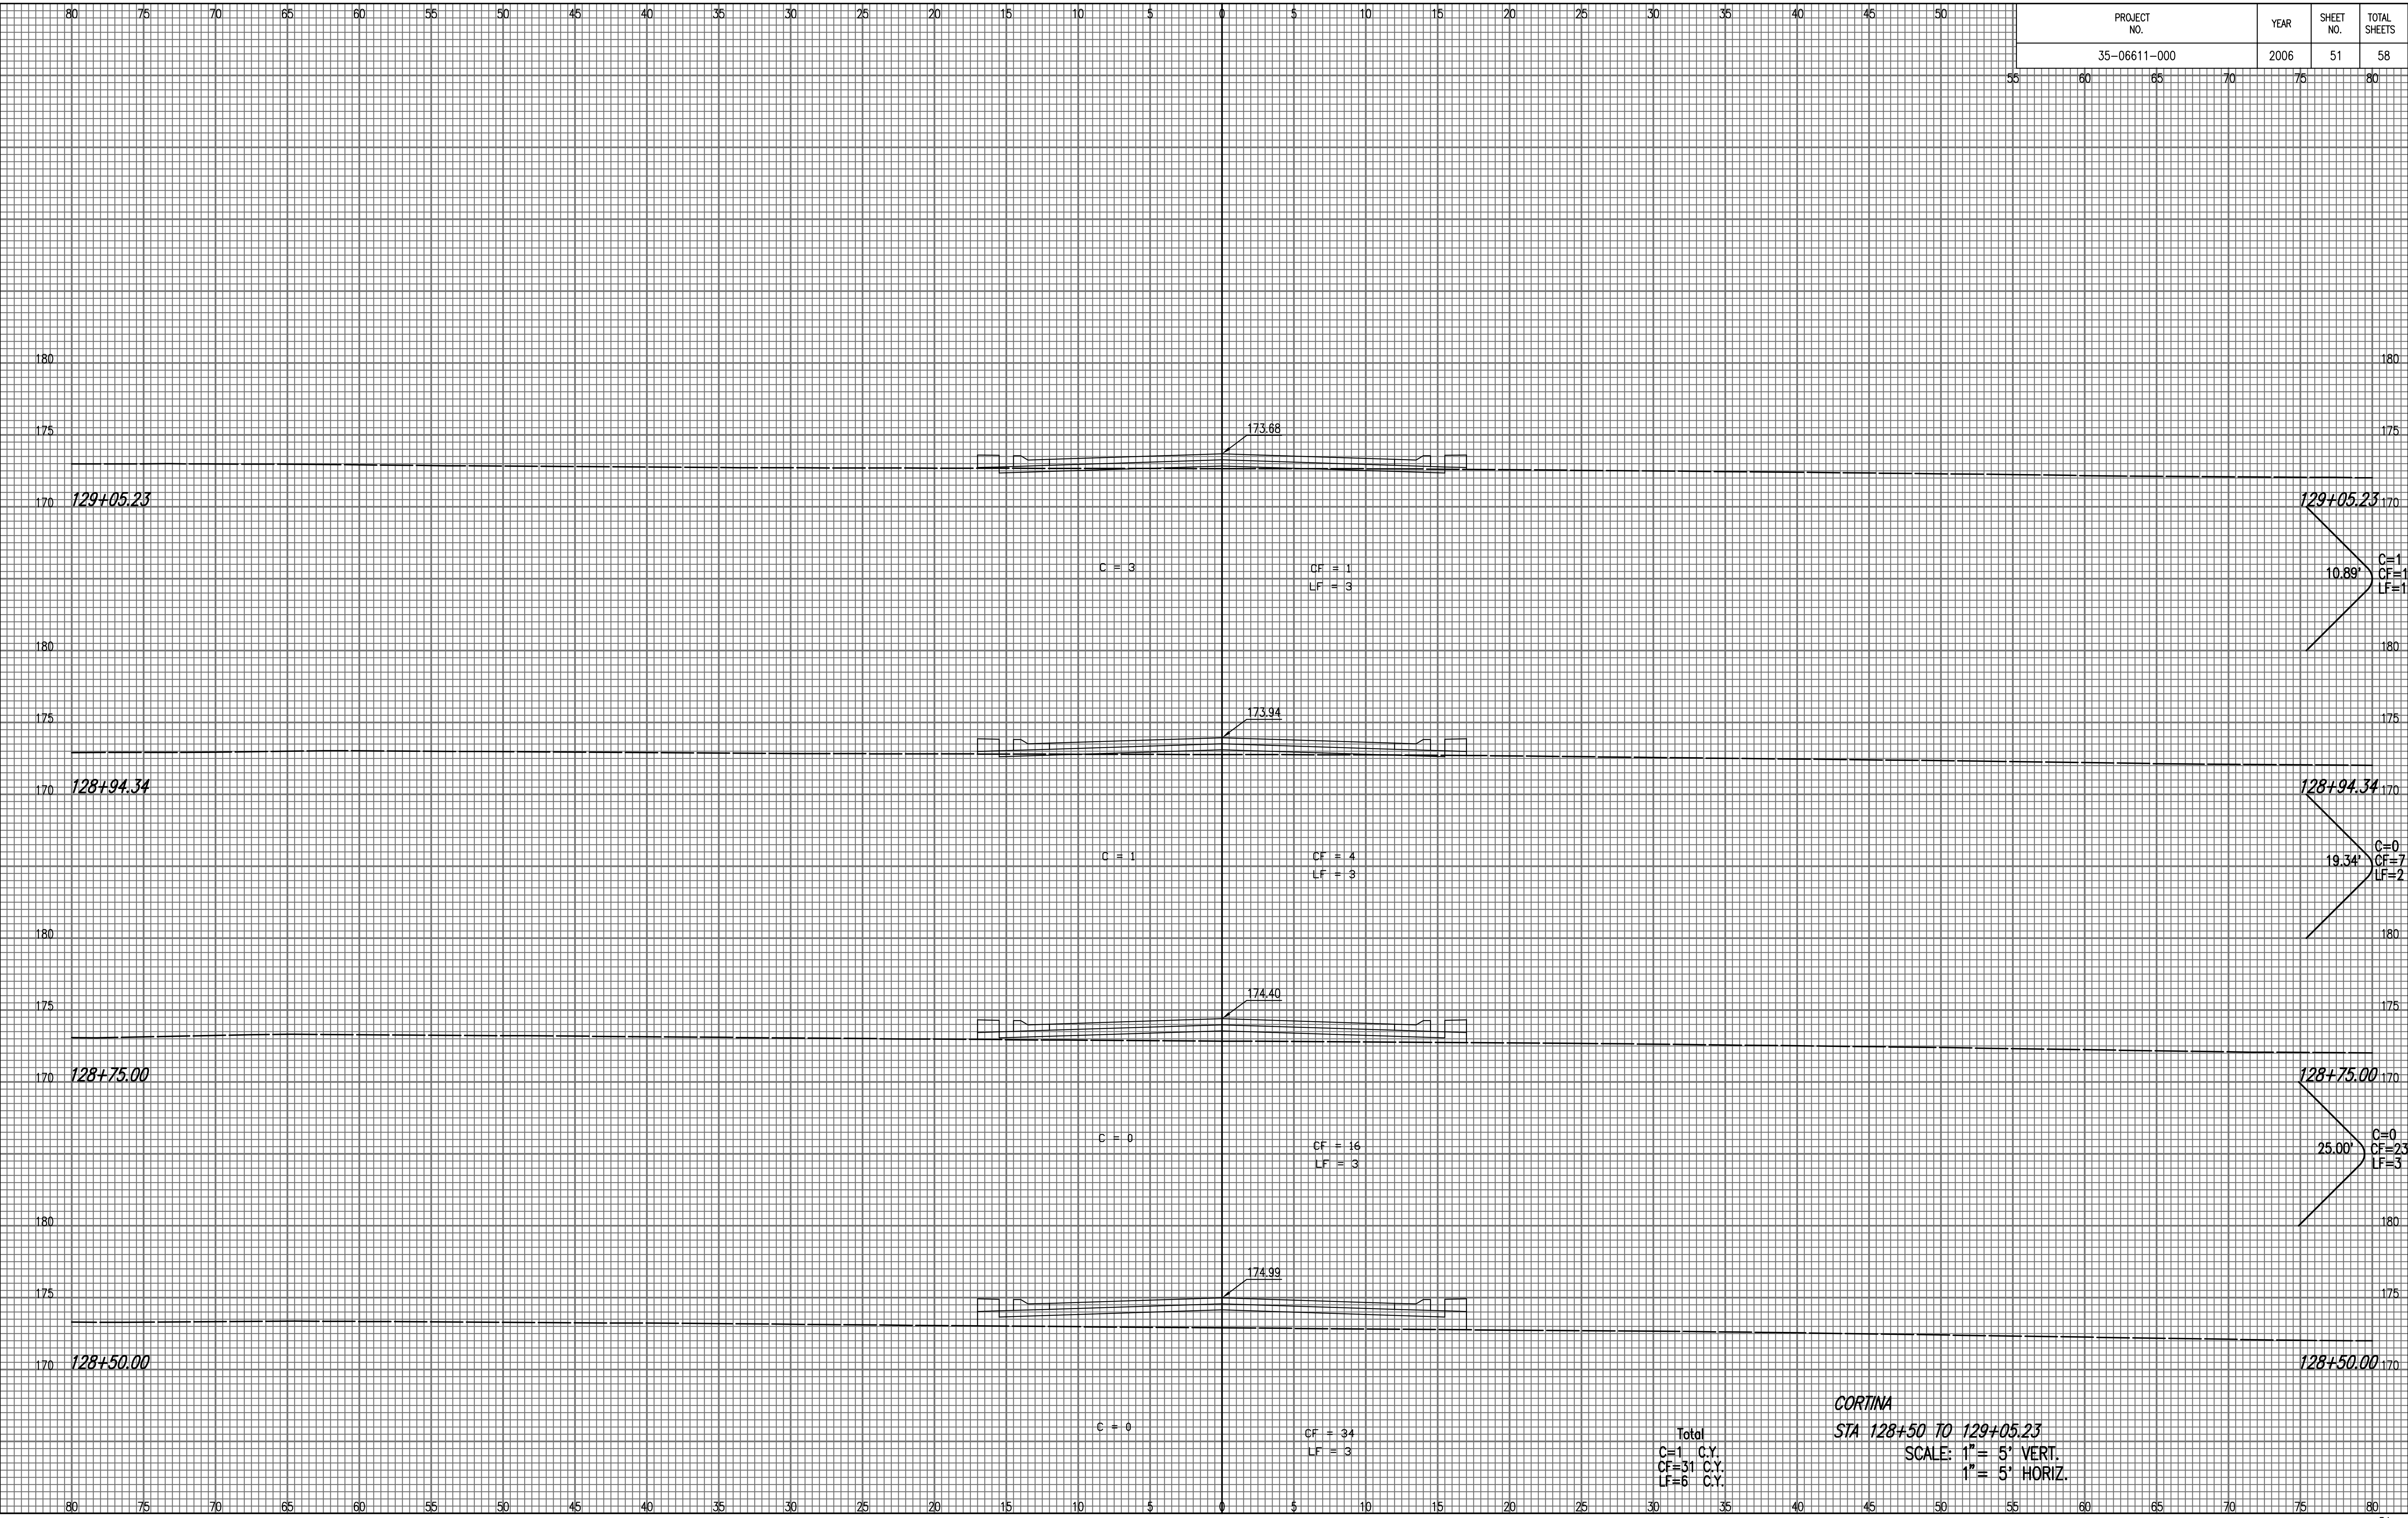

**CORTINA**  
 STA 128+50 TO 129+05.23  
 SCALE: 1" = 5' VERT.  
 1" = 5' HORIZ.