


PROJECT NO.	YEAR	SHEET NO.	TOTAL SHEETS
35-06611-000	2006	52	58

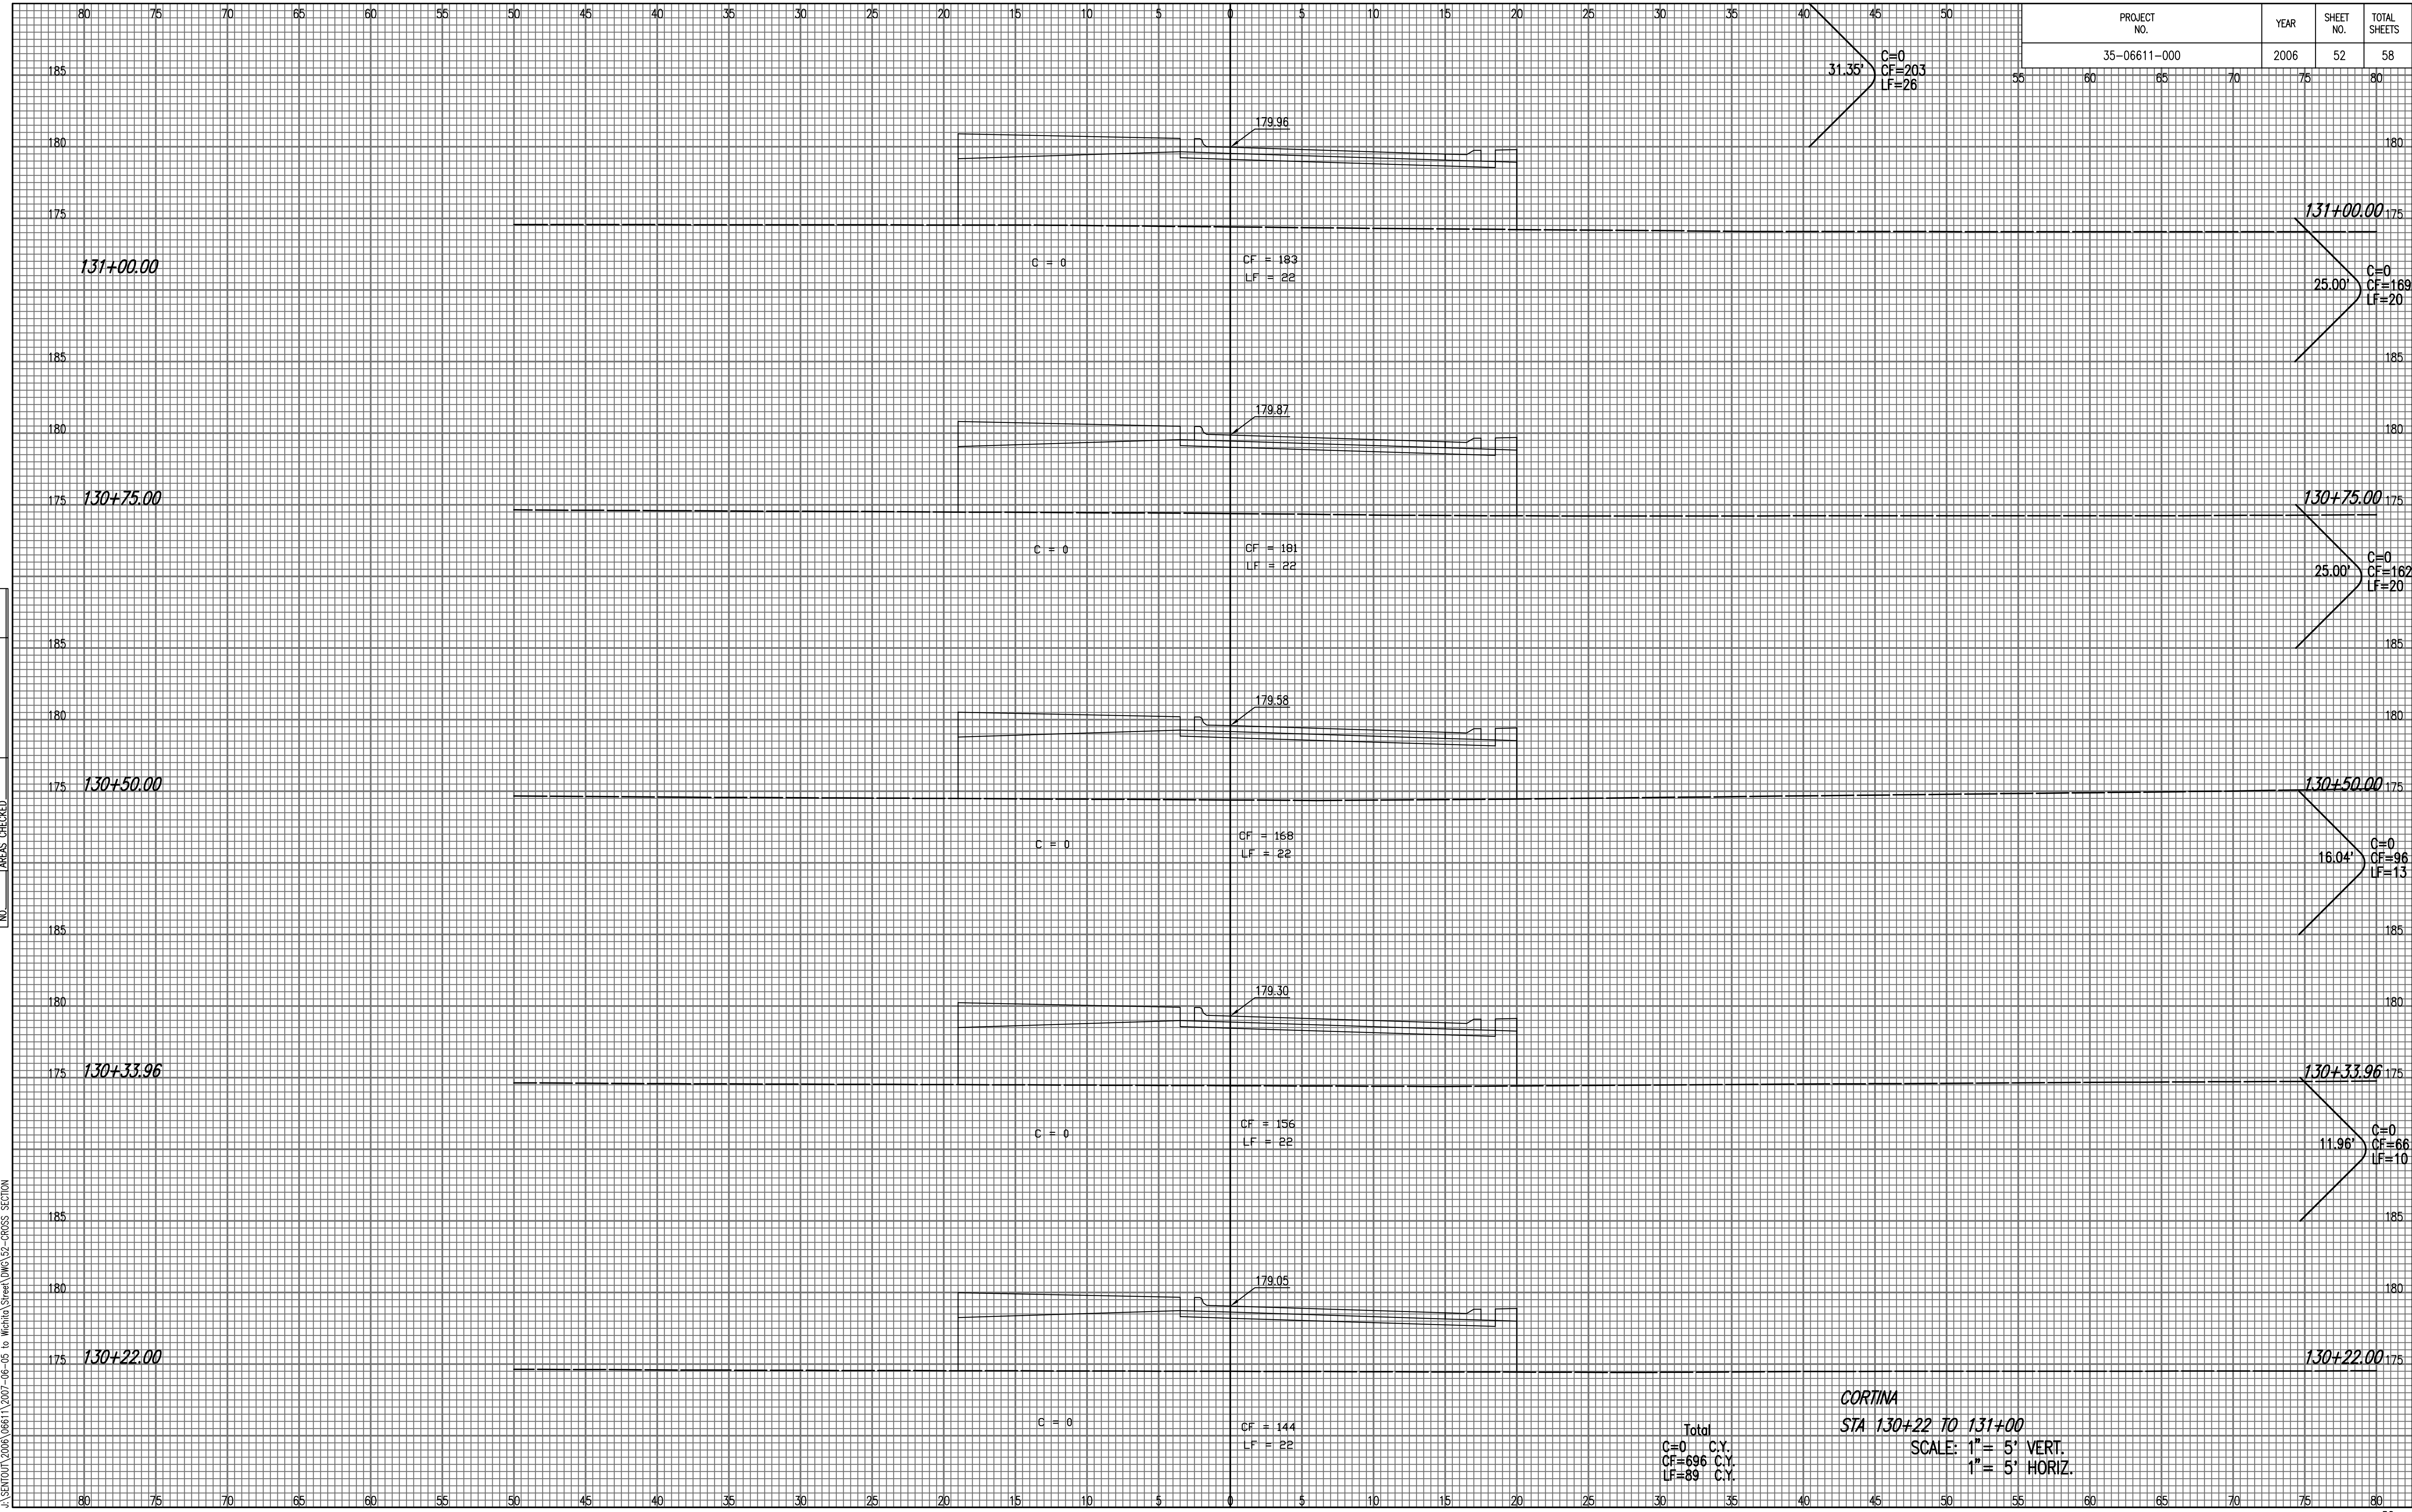

NO.	NOTE BOOK	TEMPLATE	AREAS	AREAS	CHECKED

Saved: 06-04-2007 9:31:26 PM By: RJL
 Plot Scale: 1" = 10'-11-2007 10:48:46 AM by: BEJ
 J:\SERVING\2006\06611\2007-06-05 to Wichita Street\DWG\32-CROSS SECTION

CORTINA
 STA 130+22 TO 131+00
 SCALE: 1" = 5' VERT.
 1" = 5' HORIZ.

Total
 C=0 C.Y.
 CF=696 C.Y.
 LF=89 C.Y.