


PROJECT NO.	YEAR	SHEET NO.	TOTAL SHEETS
35-06611-000	2006	53	58

NOTE BOOK NO.	TEMPLATE AREAS CHECKED

Saved: 06-04-2007 9:31:24 PM by RCL
 Plot Scale: 1" = 5' VERT. 1" = 5' HORIZ.
 J:\SERVING\2006\06611\2007-06-05 to Wichita Street\DWG\33-CROSS SECTION

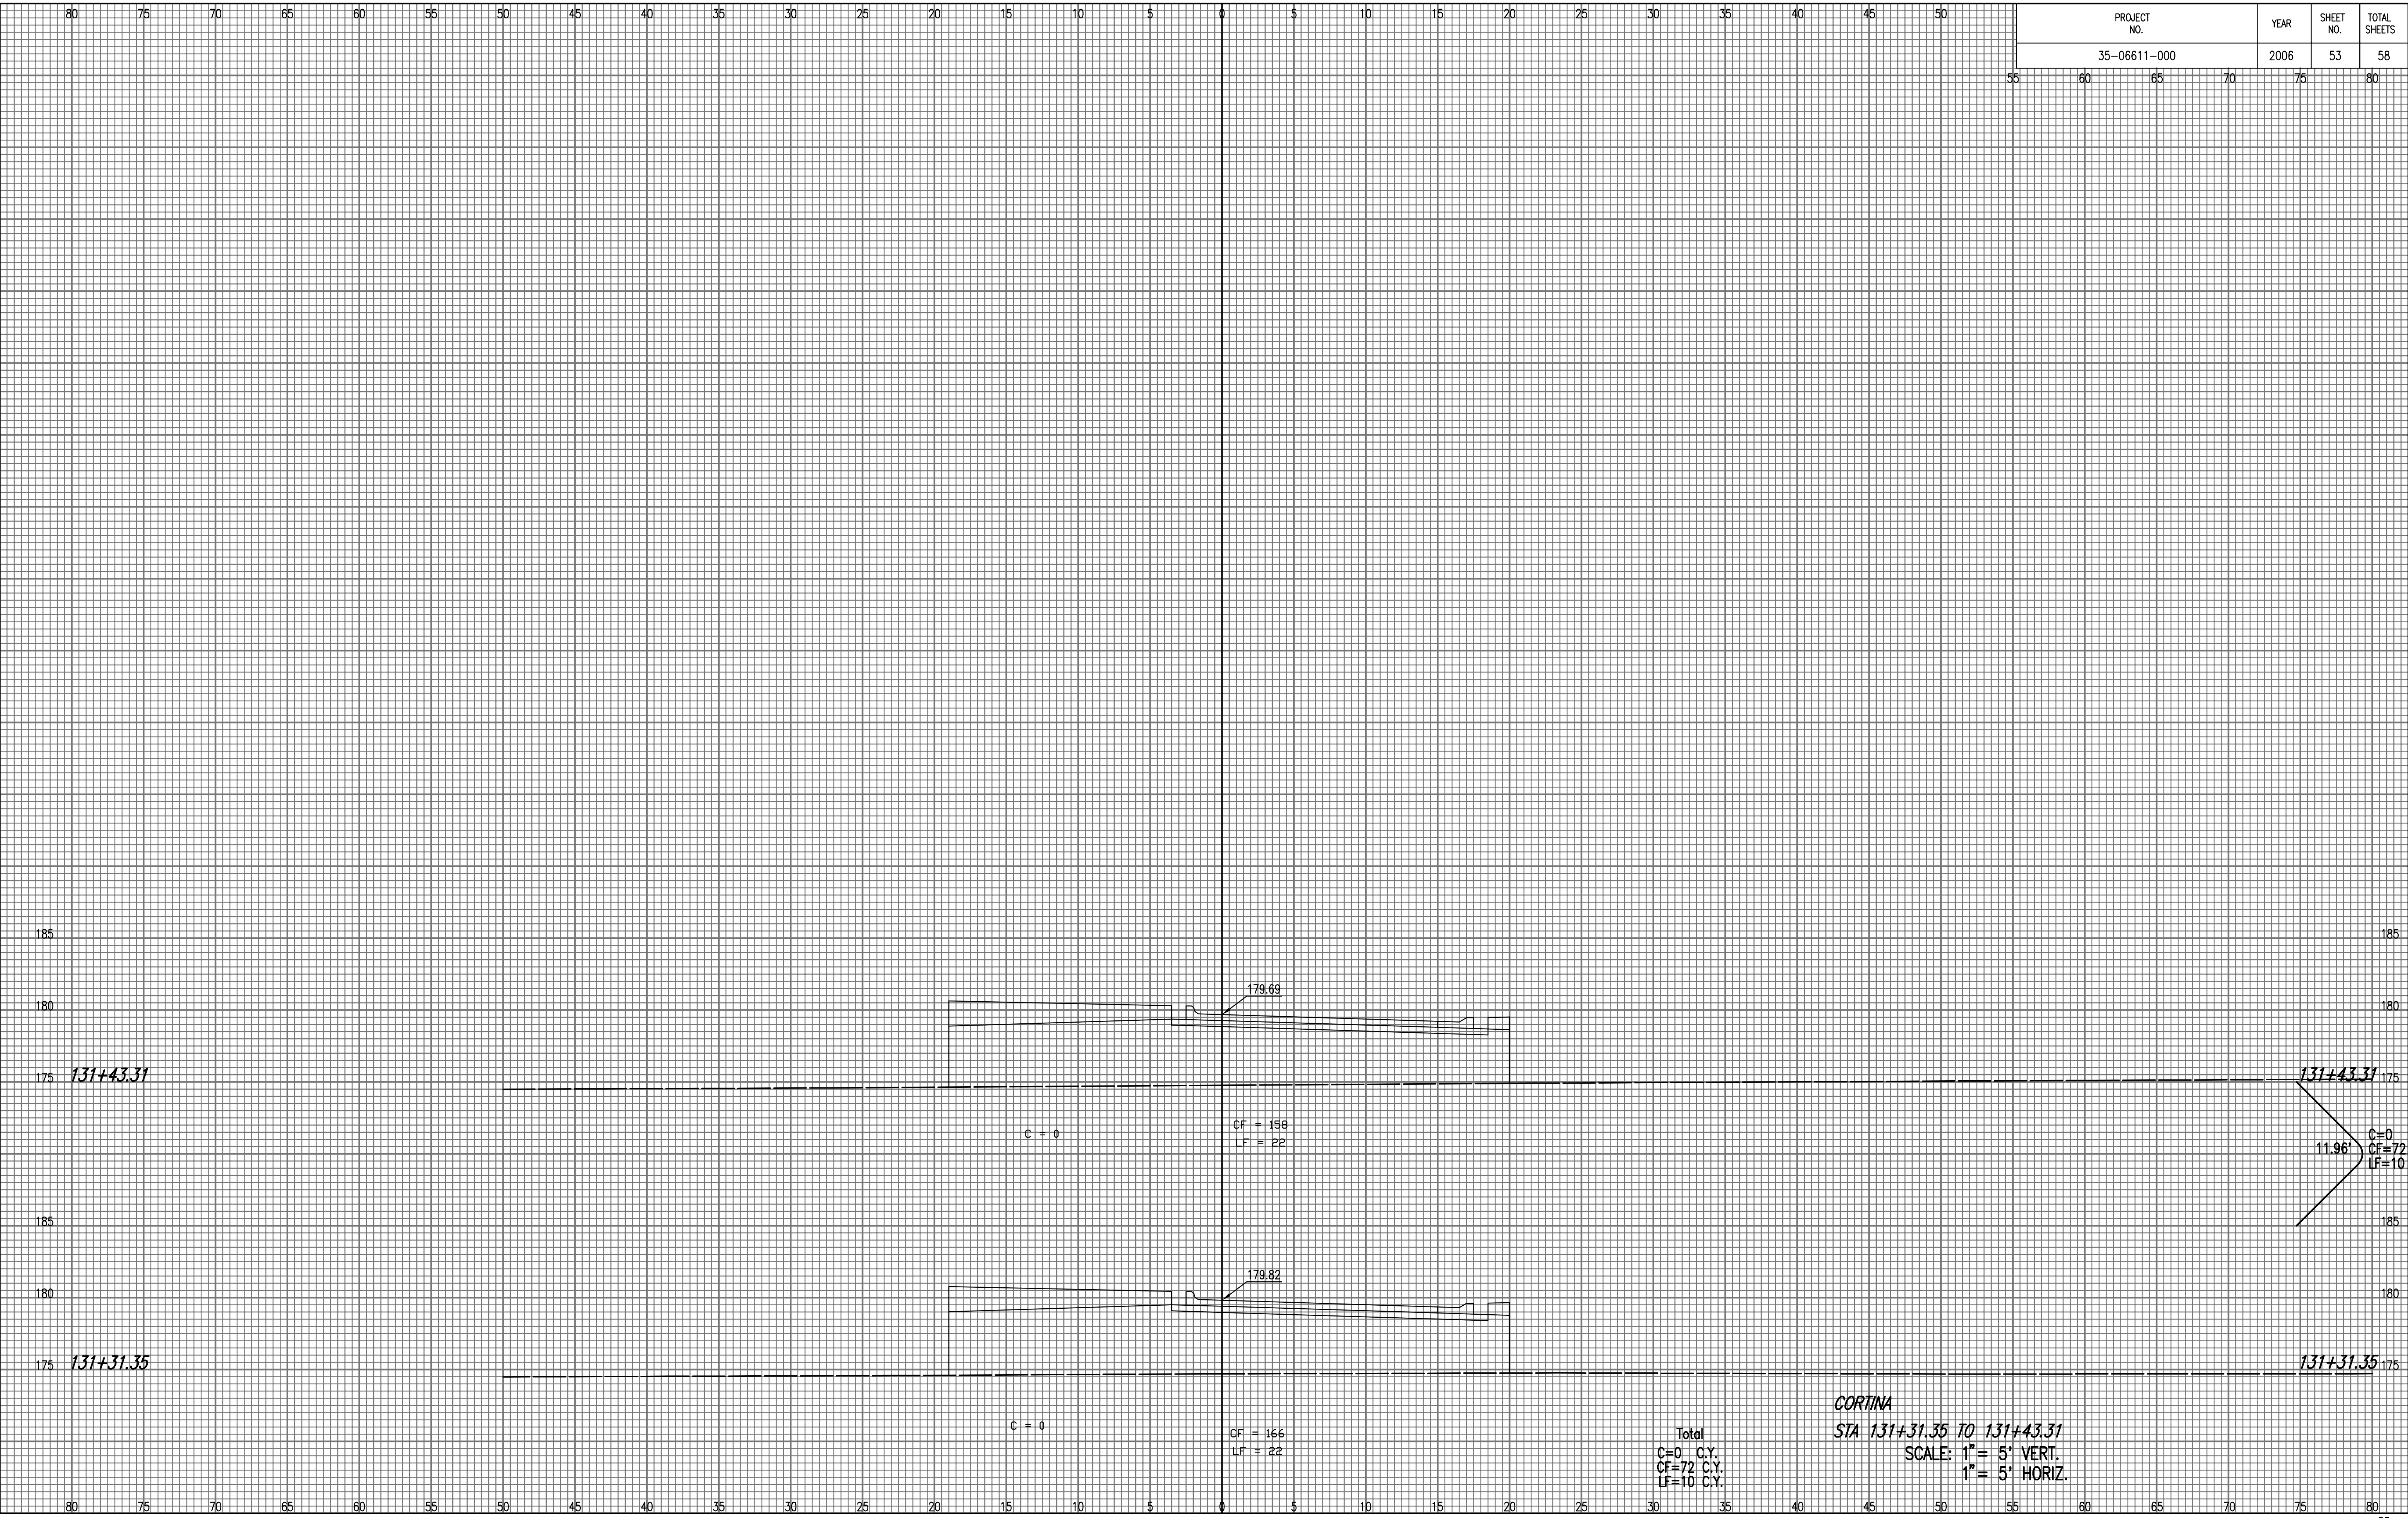

Total
 C=0 C.Y.
 CF=72 C.Y.
 LF=10 C.Y.

CORTINA
 STA 131+31.35 TO 131+43.31
 SCALE: 1" = 5' VERT.
 1" = 5' HORIZ.