


PROJECT NO.	YEAR	SHEET NO.	TOTAL SHEETS
35-06611-000		55	58

NOTE BOOK NO.	TEMPLATE AREAS CHECKED

Saved: 06-04-2007 8:40:28 PM by BJS  
 Plot Scale: 1" = 10'-11-2007 10:48:33 AM by BEJ  
 J:\SENTOU\2006\06611\2007-06-05 to Wichita\Street\DWG\55-CROSS SECTION

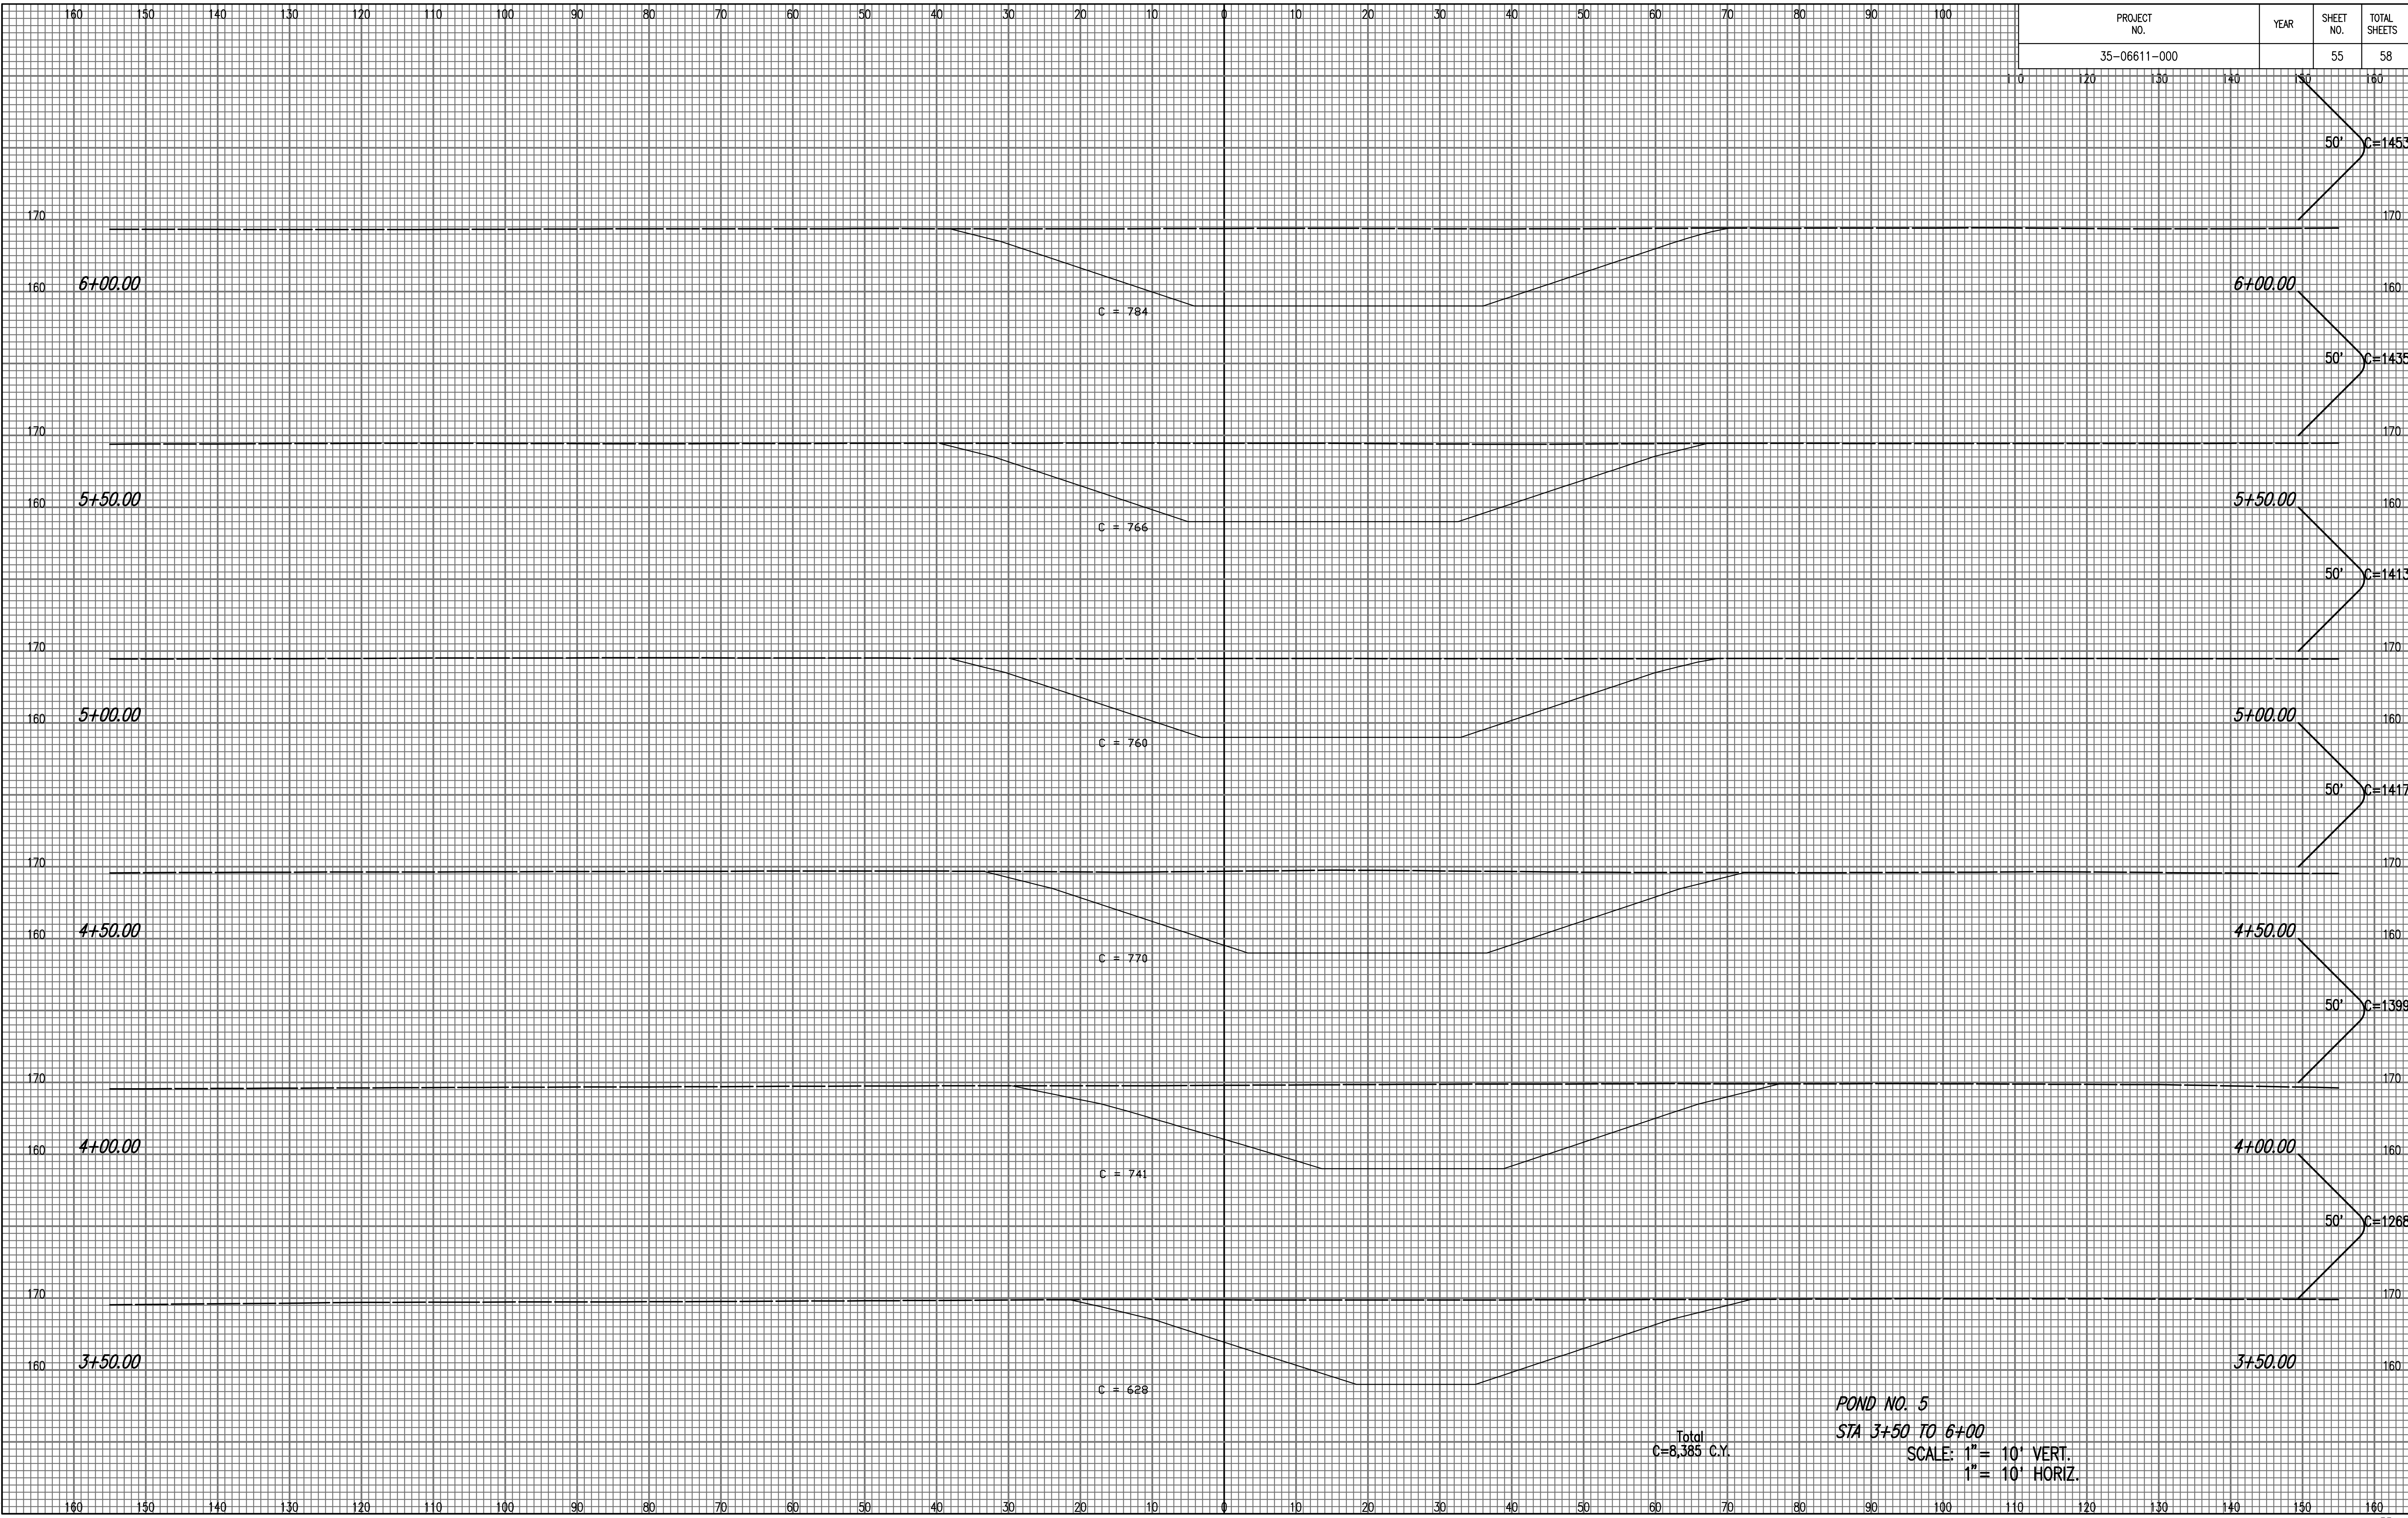

Total  
C=8,385 C.Y.

**POND NO. 5**  
**STA 3+50 TO 6+00**  
 SCALE: 1" = 10' VERT.  
 1" = 10' HORIZ.