


PROJECT NO.	YEAR	SHEET NO.	TOTAL SHEETS
35-06611-000		56	58

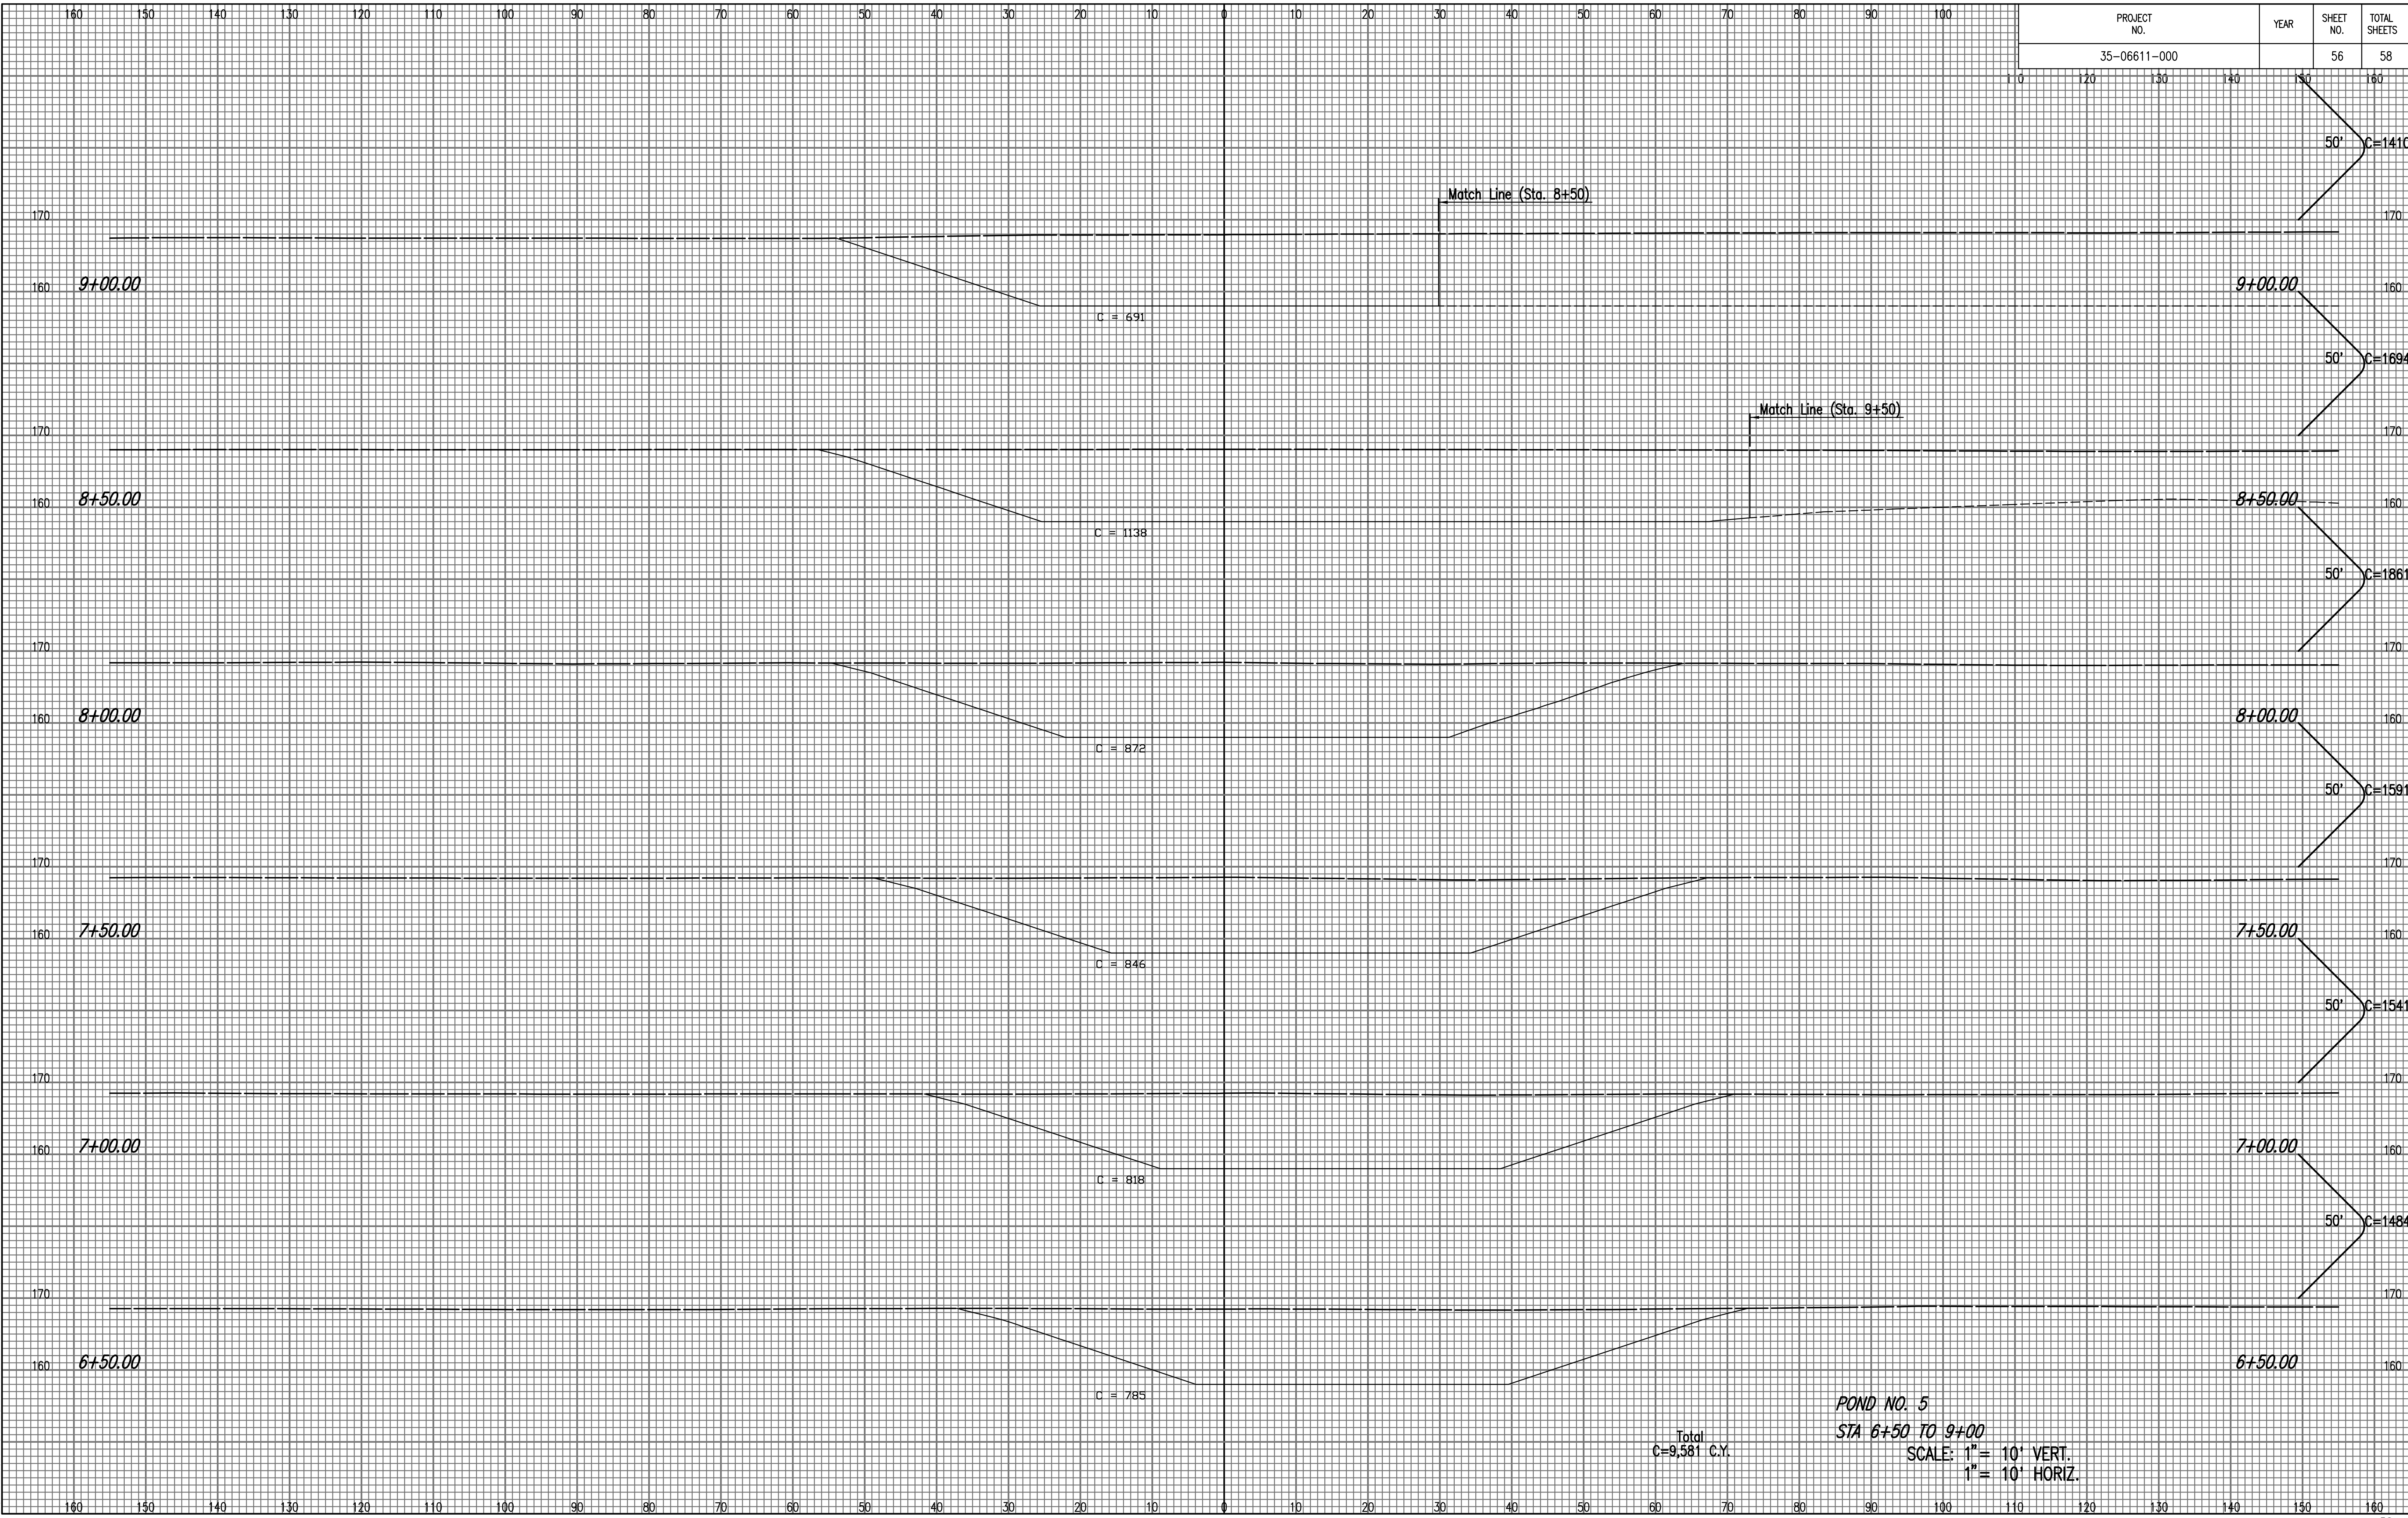

NOTE BOOK NO.	TEMPLATE AREAS CHECKED

Saved: 06-04-2007 8:40:32 PM by BJS
 Plot Scale: 1" = 10'-11" 2007 10:48:10 AM by BJS
 J:\SENTOU\2006\06611\2007-06-05 to Wichita Street\DWG\56-CROSS SECTION

Total
 C=9,581 C.Y.

POND NO. 5
STA 6+50 TO 9+00
 SCALE: 1" = 10' VERT.
 1" = 10' HORIZ.