


PROJECT NO.	YEAR	SHEET NO.	TOTAL SHEETS
35-06611-000		57	58

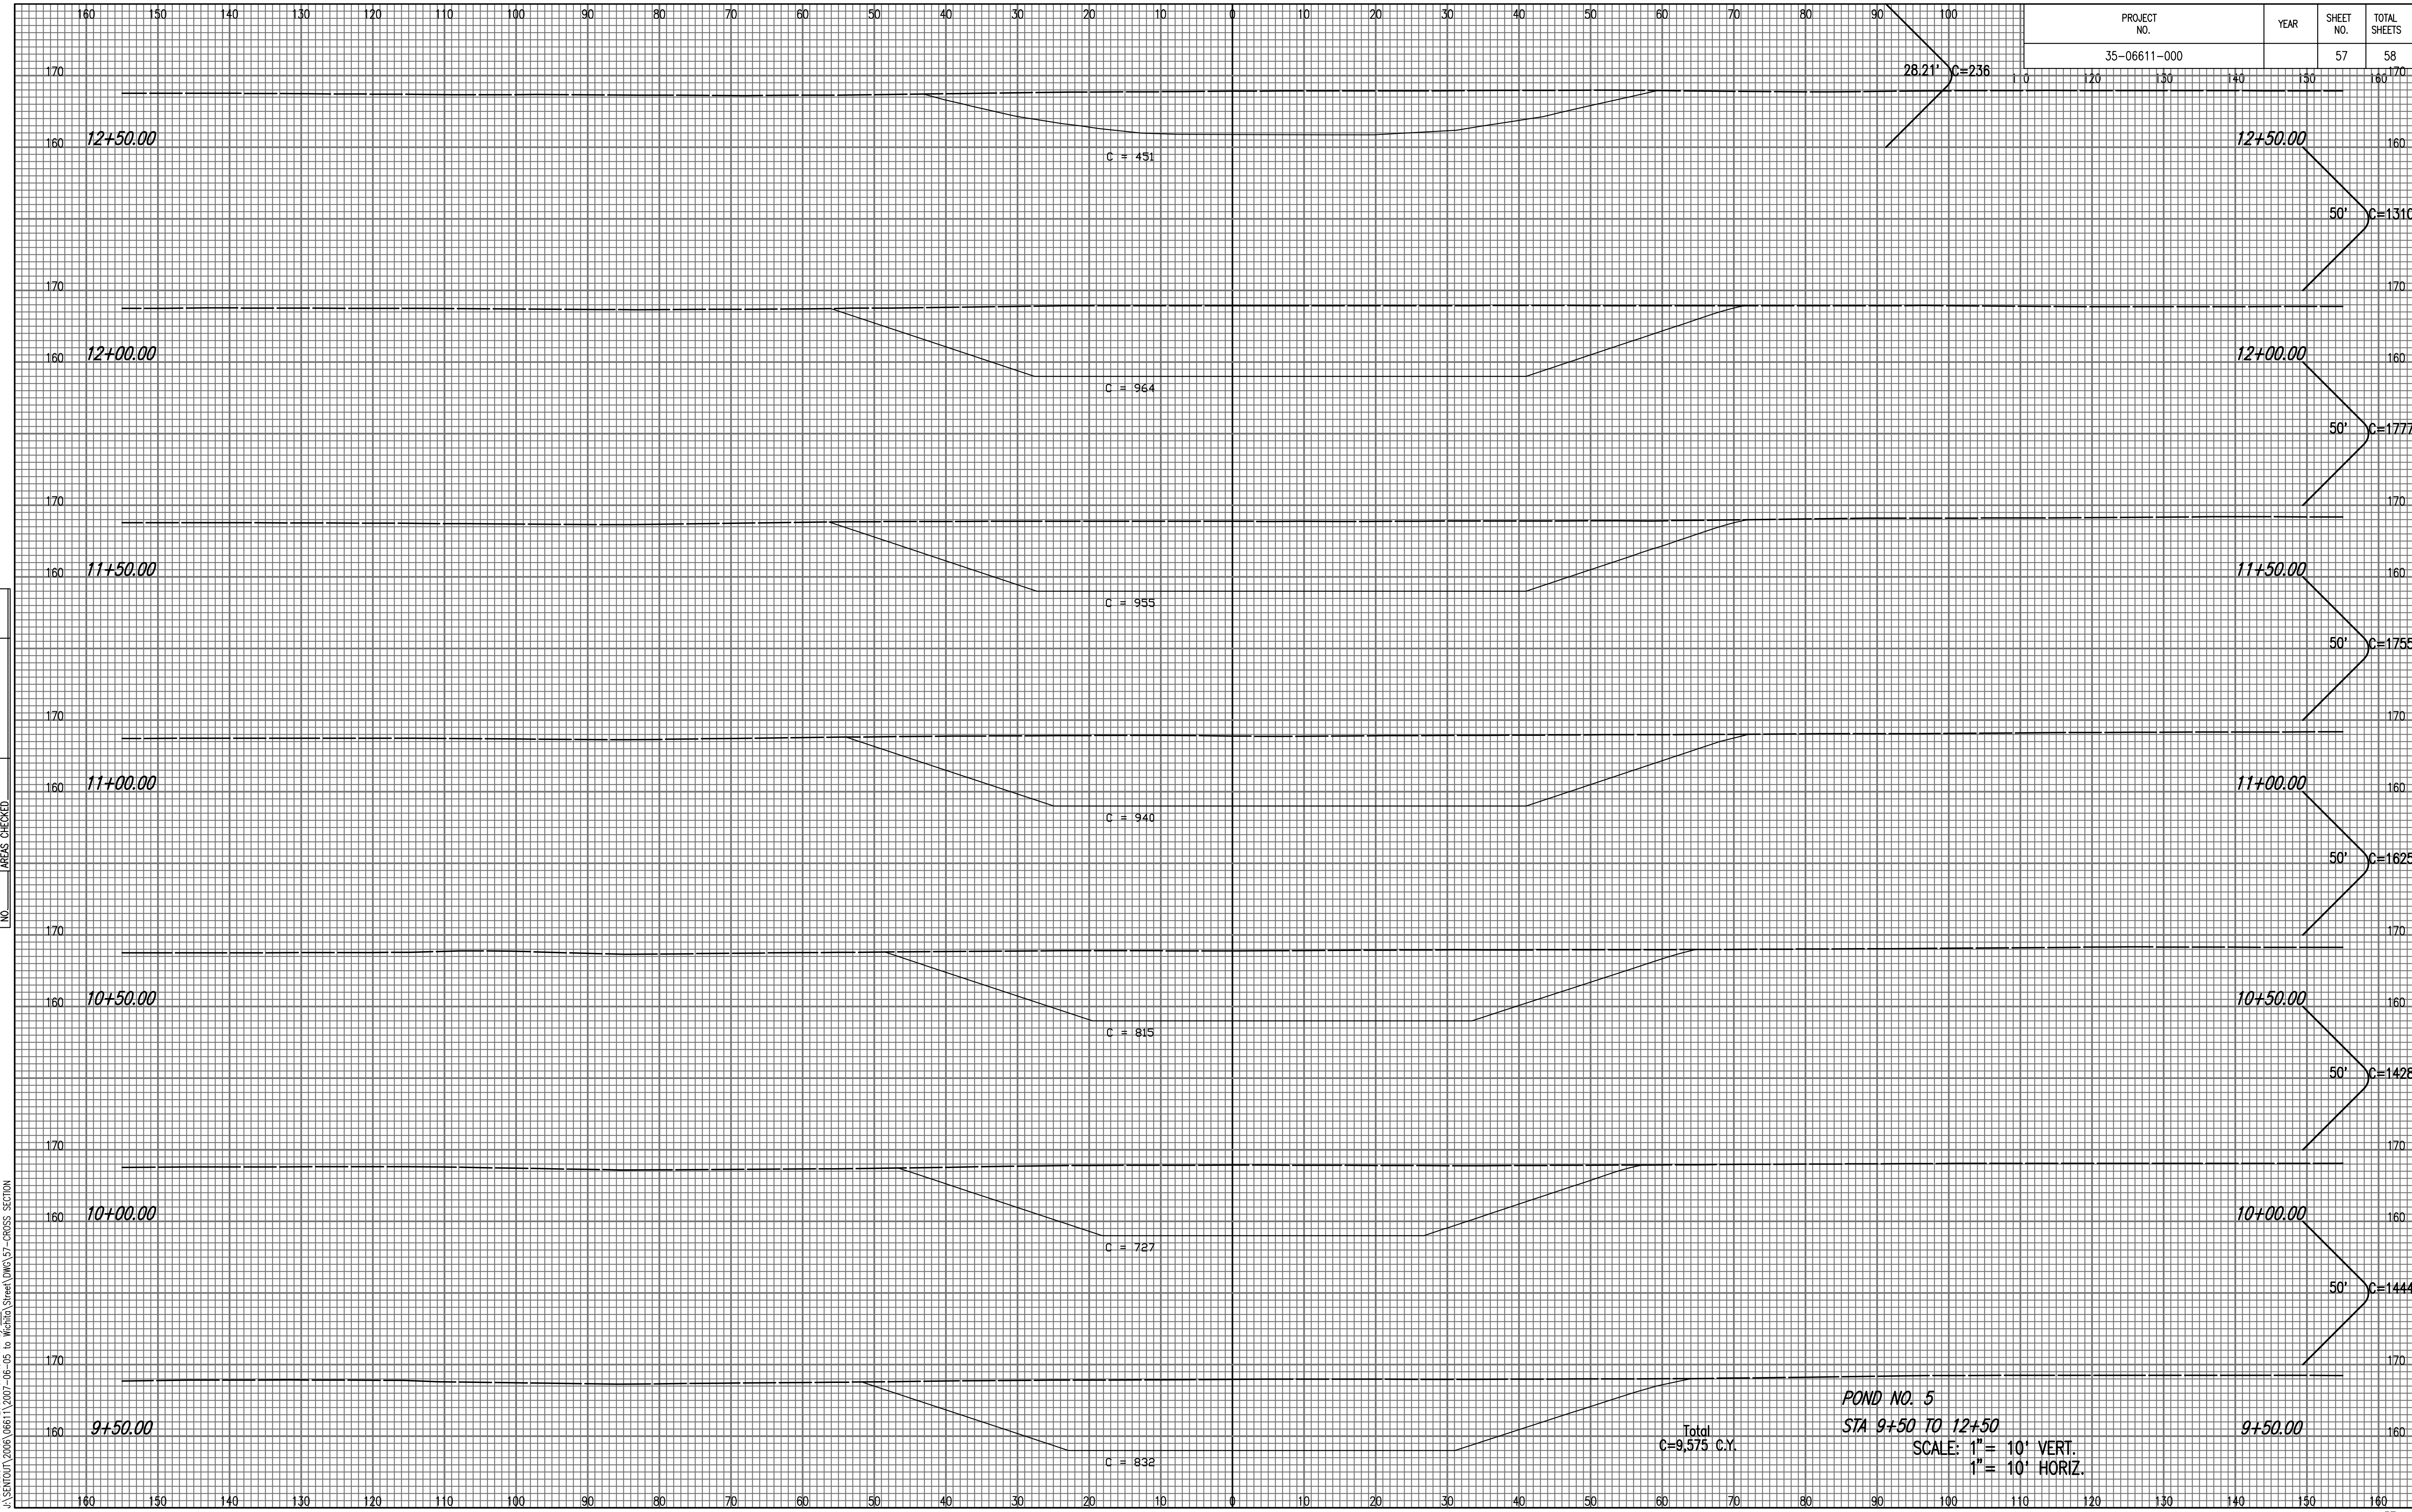

NOTE BOOK NO.	TEMPLATE AREAS CHECKED

Saved: 06-04-2007 8:40:36 PM by B.S.
Plot Scale: 1:1000
J:\SENTOU\2006\06611\2007-06-05 to Wichita\Street\DWG\57-CROSS SECTION