


PROJECT NO.	YEAR	SHEET NO.	TOTAL SHEETS
35-04688-003		23	28

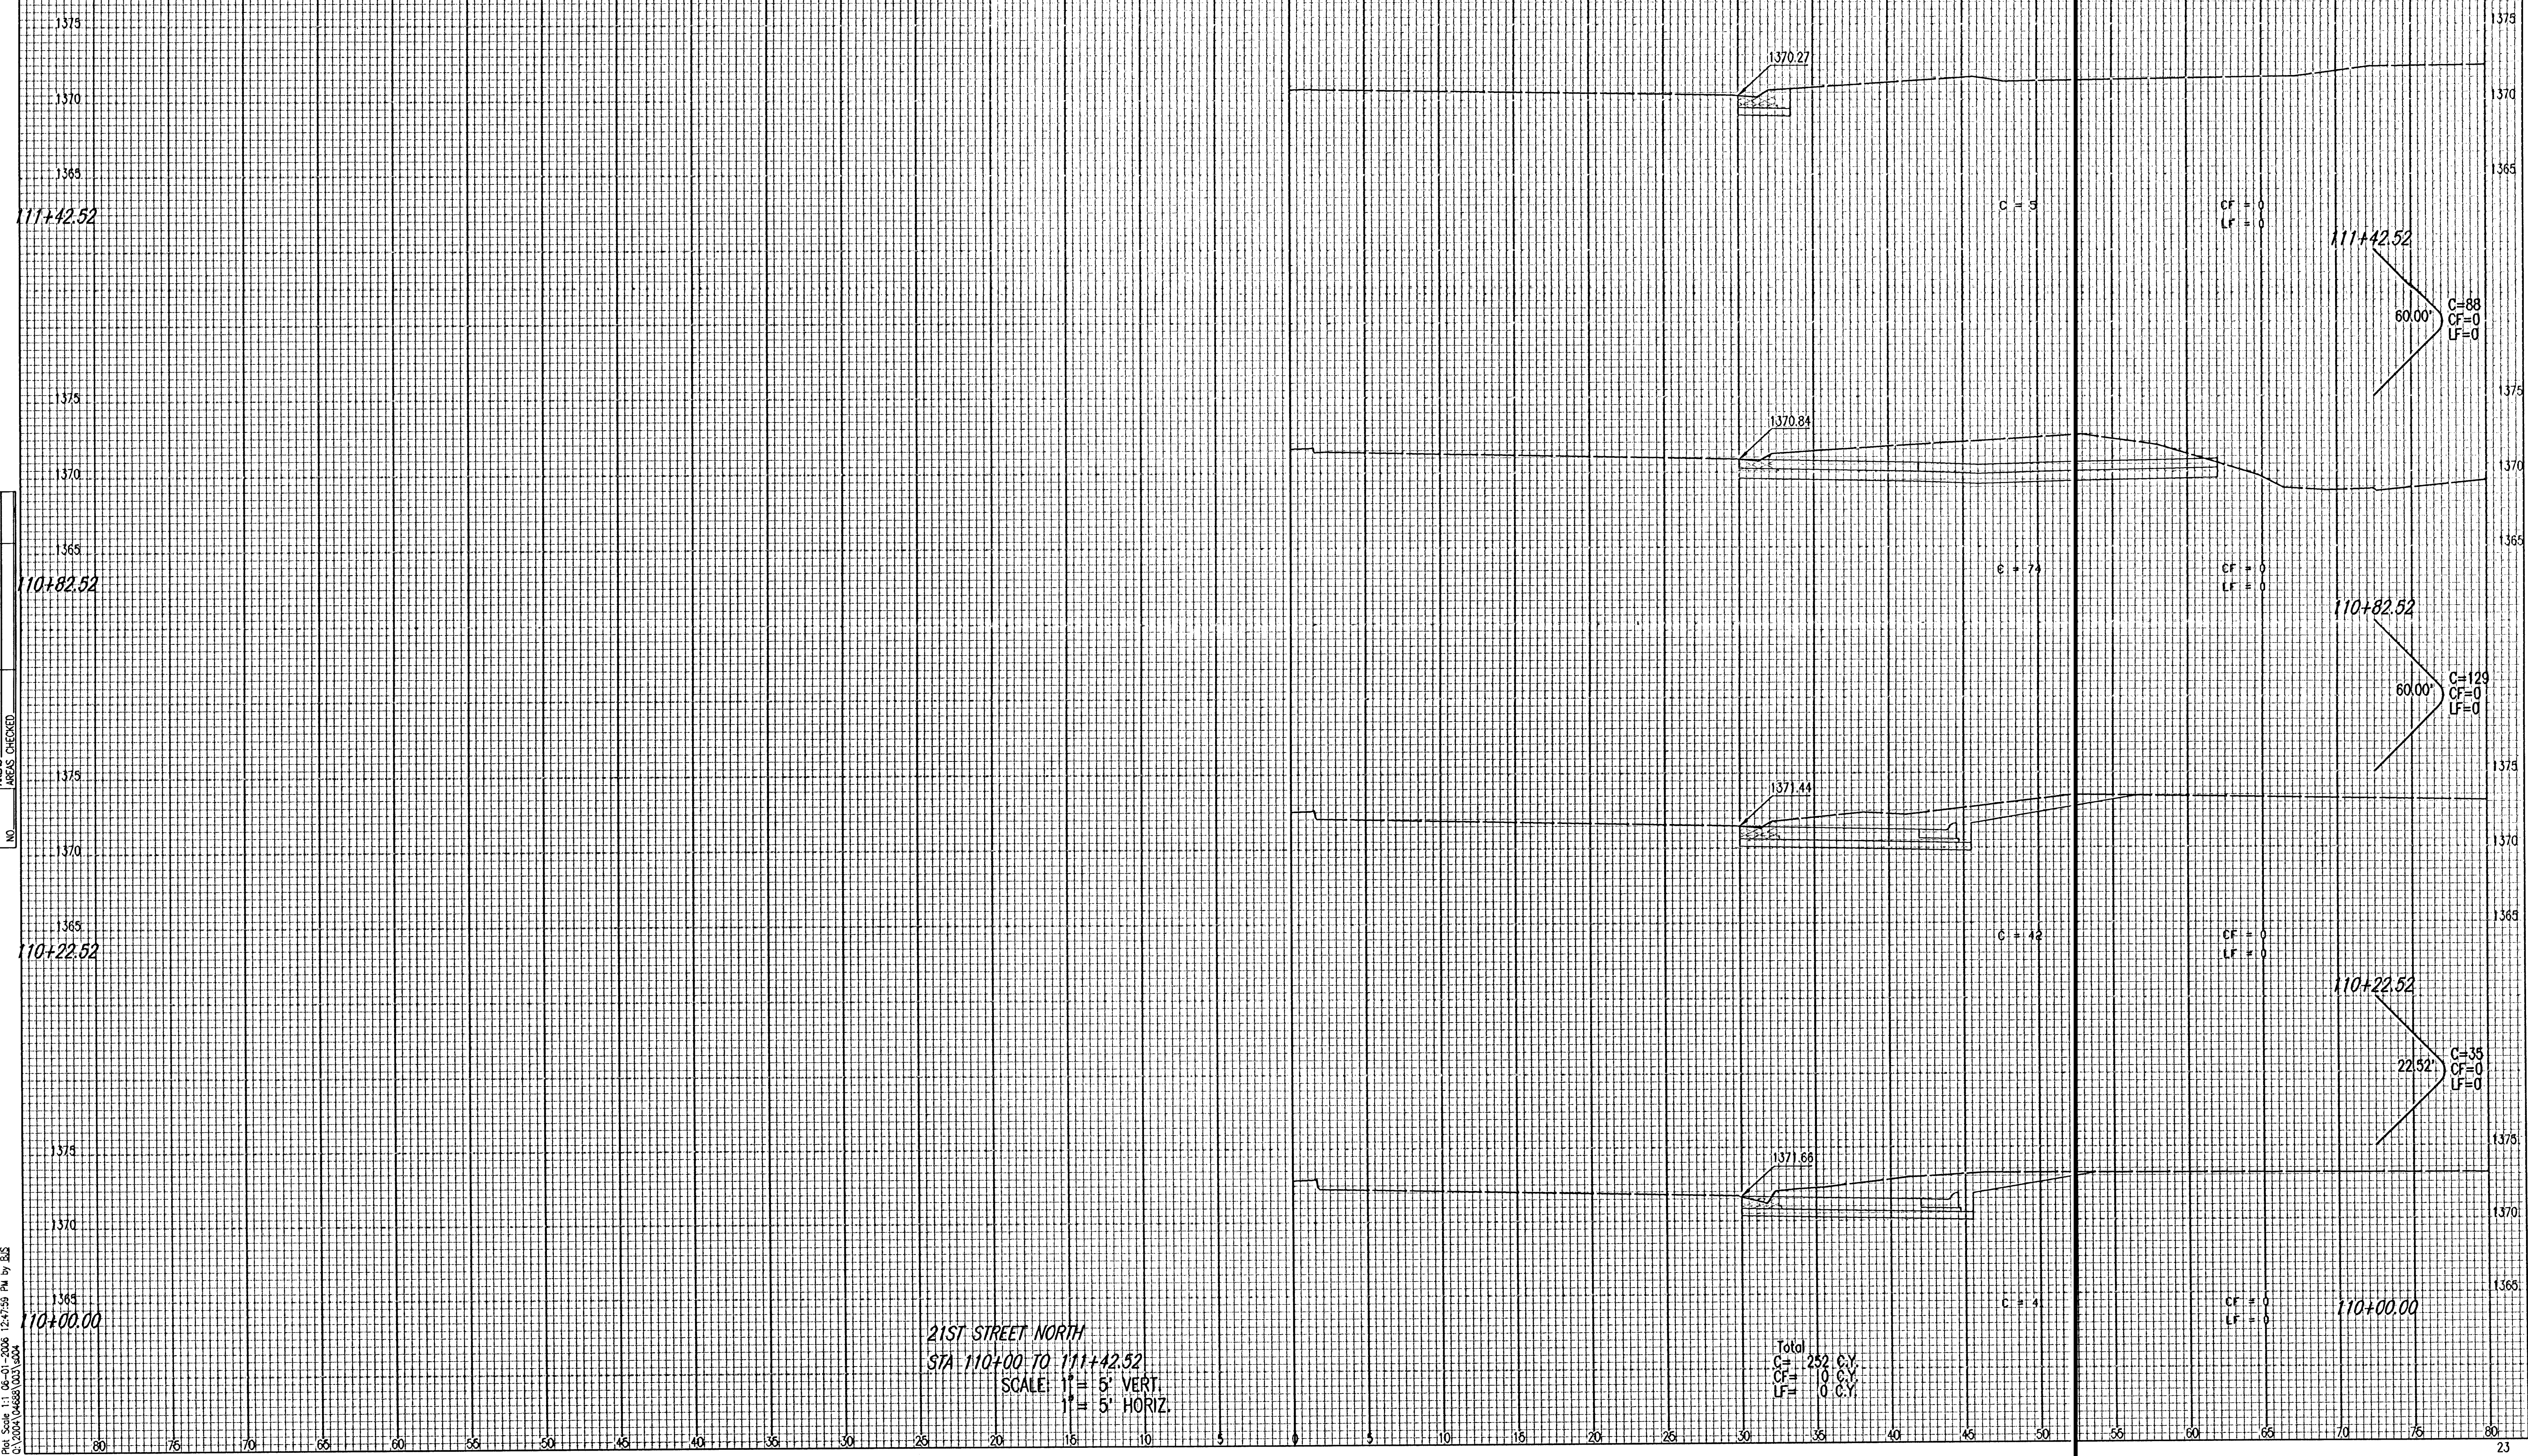

NOTE BOOK	TEMPLATE		
NO	AREAS		
	AREAS		
	CHECKED		