


NOTE BOOK	TEMPLATE
NO.	AREAS CHECKED
	AREAS CHECKED

Saved 08-01-2006 12:42:04 PM by BUS
 Plot Scale 1" = 5'-0" VERT 12-5003 PM by BUS
 01/2004 (04688) (003) (007)

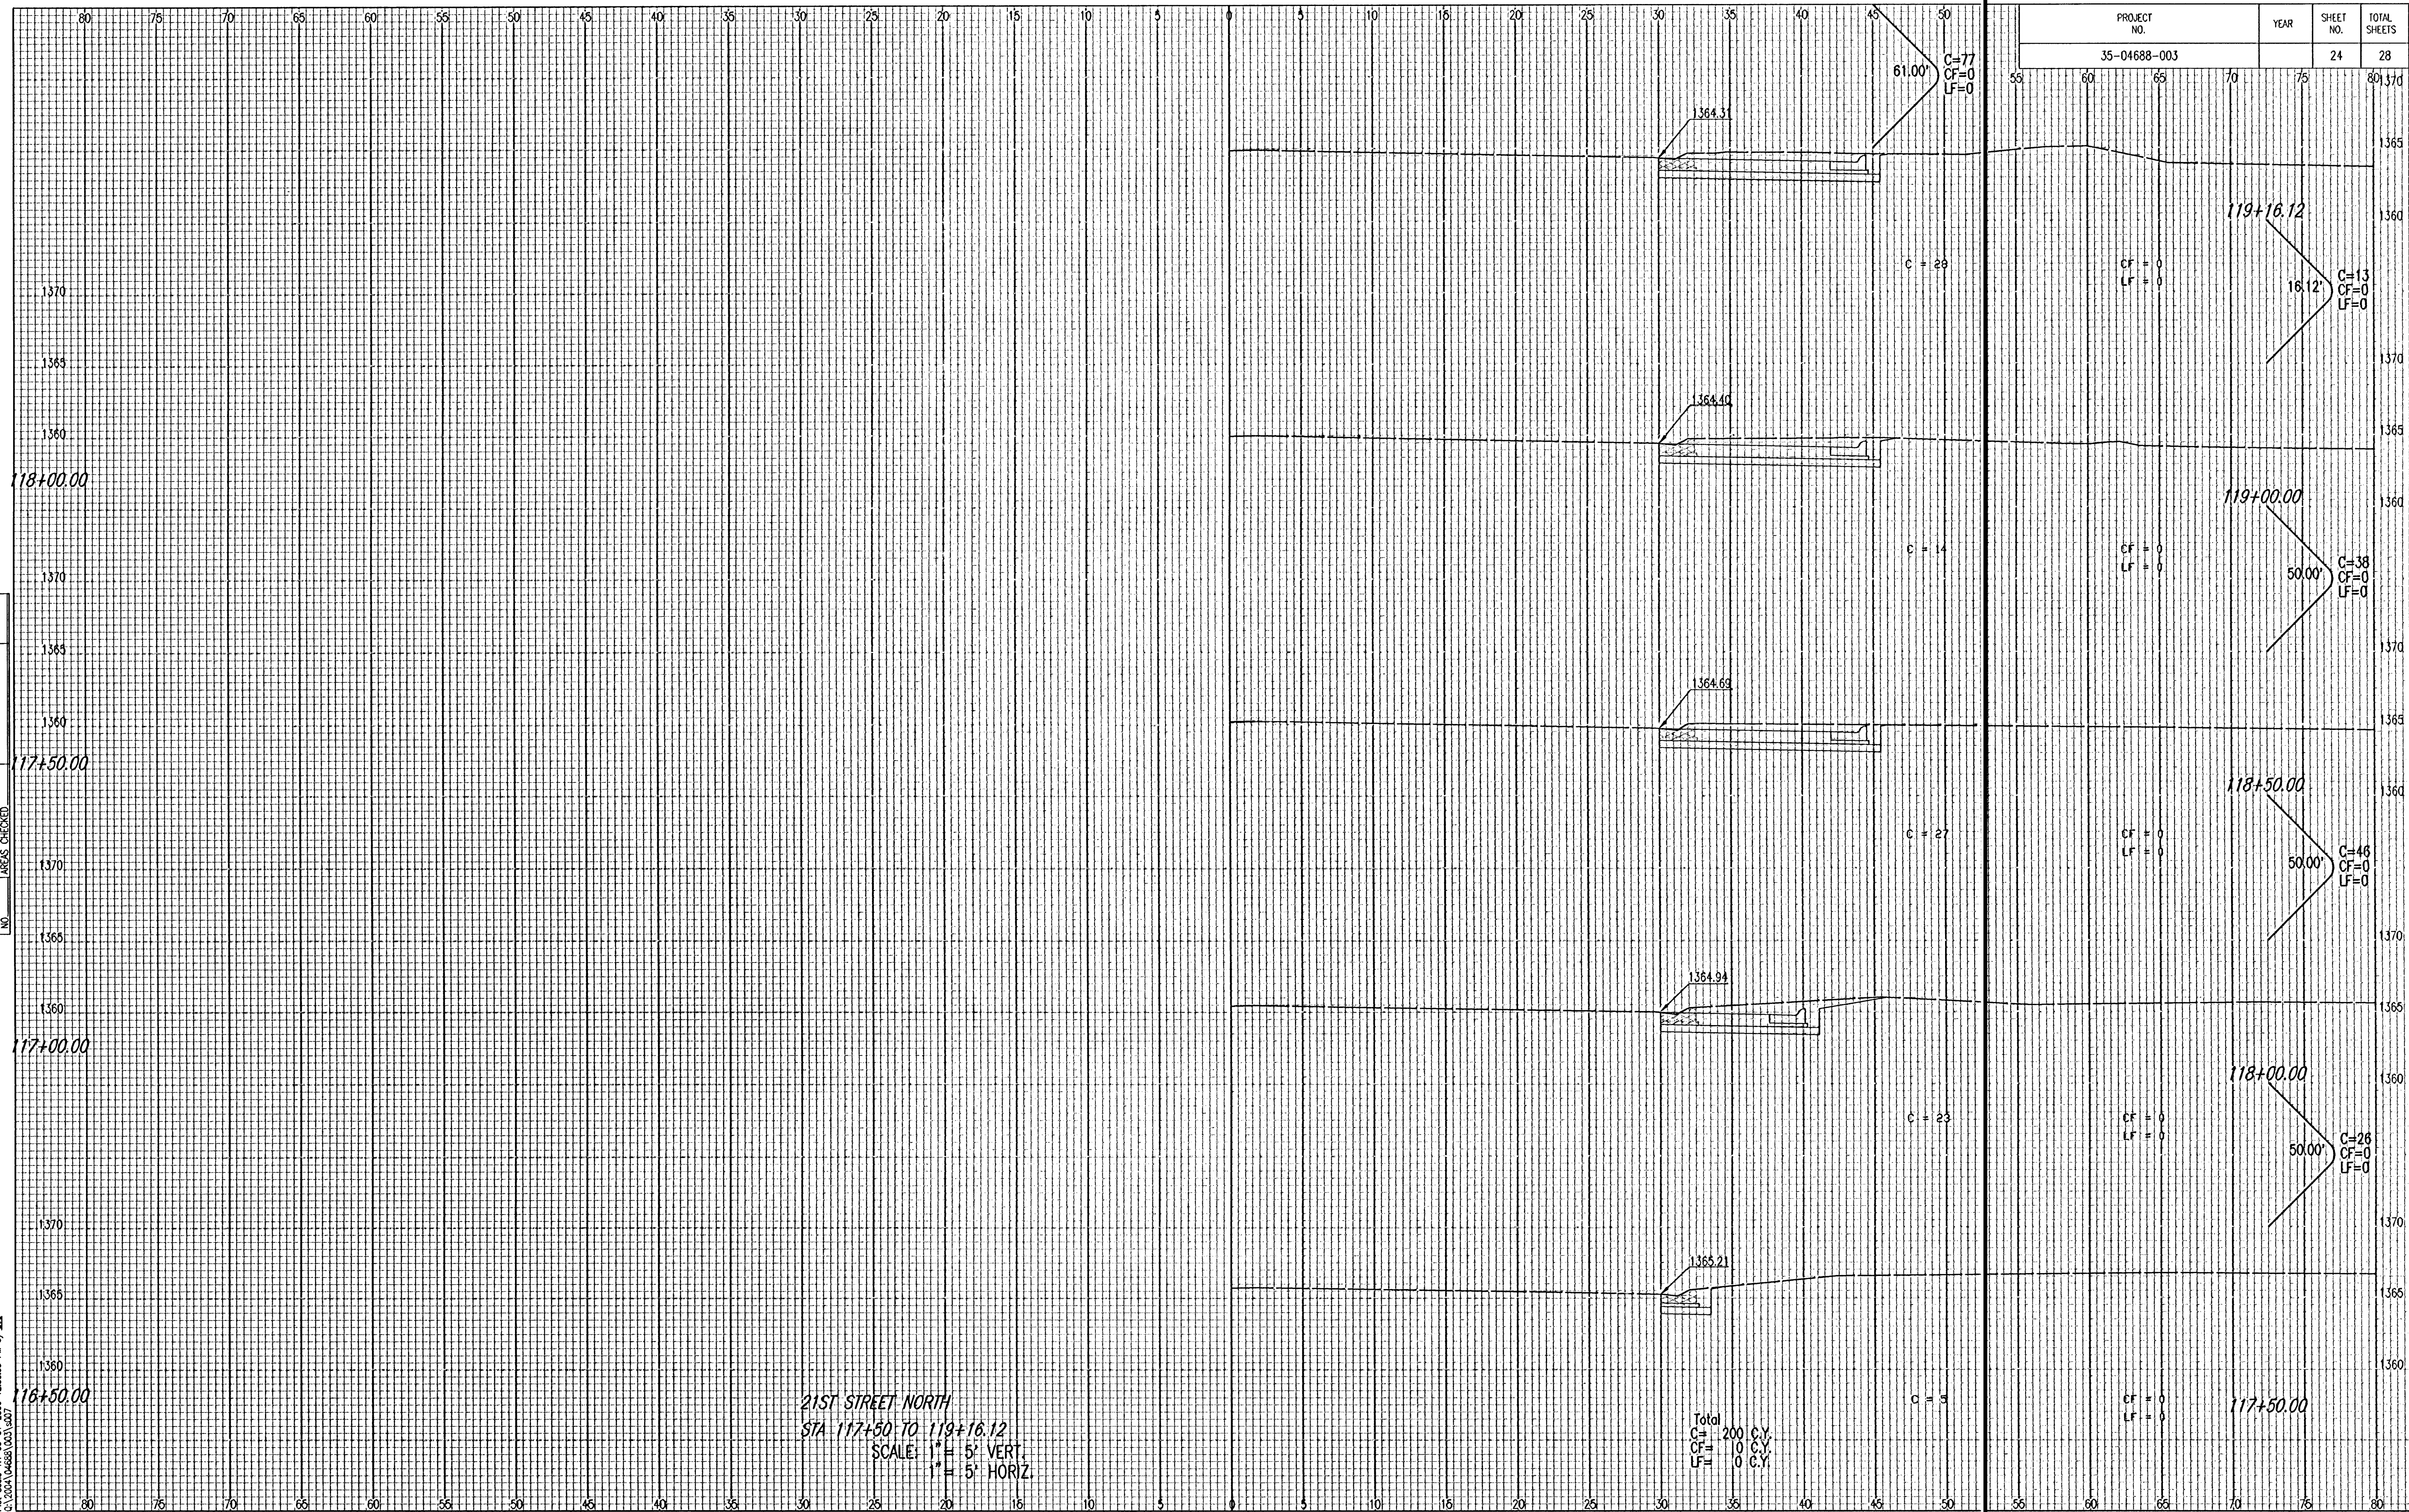

PROJECT NO.	YEAR	SHEET NO.	TOTAL SHEETS
35-04688-003		24	28