


PROJECT NO.	YEAR	SHEET NO.	TOTAL SHEETS
35-04688-003		27	28

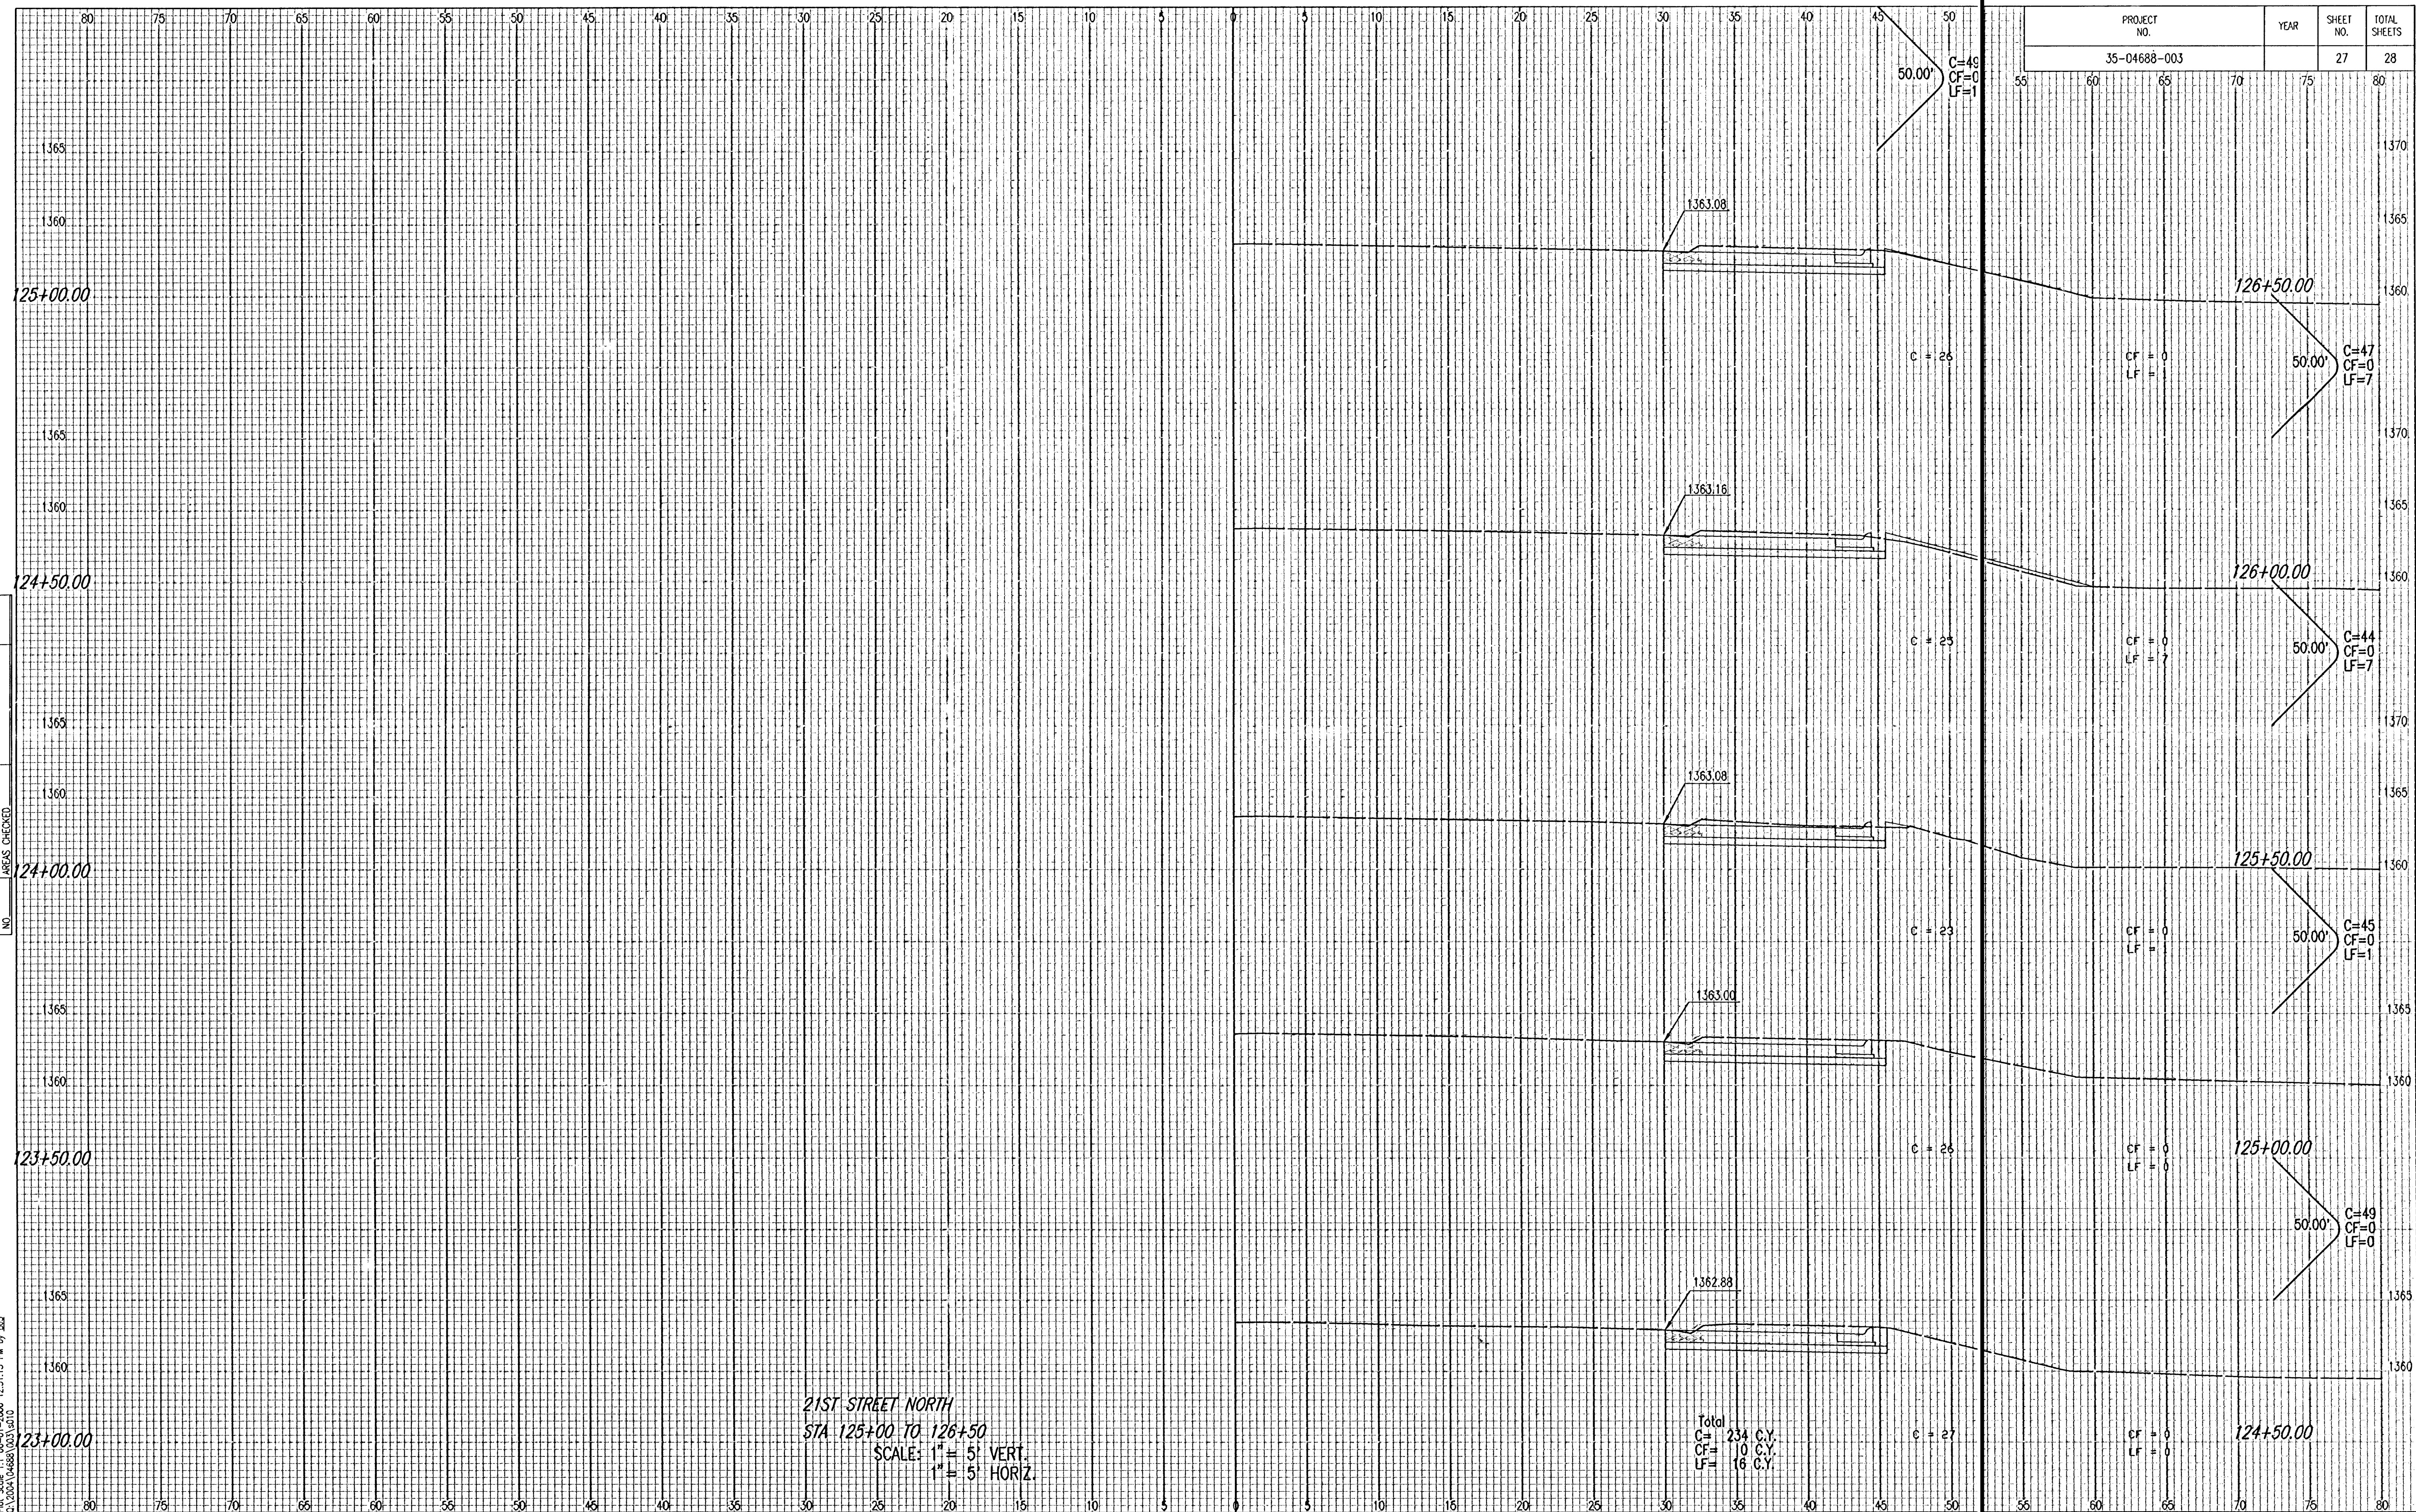

21ST STREET NORTH
STA 125+00 TO 126+50
SCALE: 1" = 5' VERT.
1" = 5' HORIZ.

Total
C= 234 C.Y.
CF= 10 C.Y.
LF= 16 C.Y.

Saved 06-01-2006 12:40:26 PM by BUS
Plot Scale 1:1 06-01-2006 12:51:15 PM by BUS
2:\2004\04688\003\010

NOTE BOOK	TEMPLATE	
NO	AREAS CHECKED	