


DSNR: BER OPER: SAW SCALE: 1"=10.00
 C:\2004\04276\Spec 02-16-2005 11:04:11 am

NOTE BOOK NO.	TEMPLATE AREAS	AREAS DECIDED

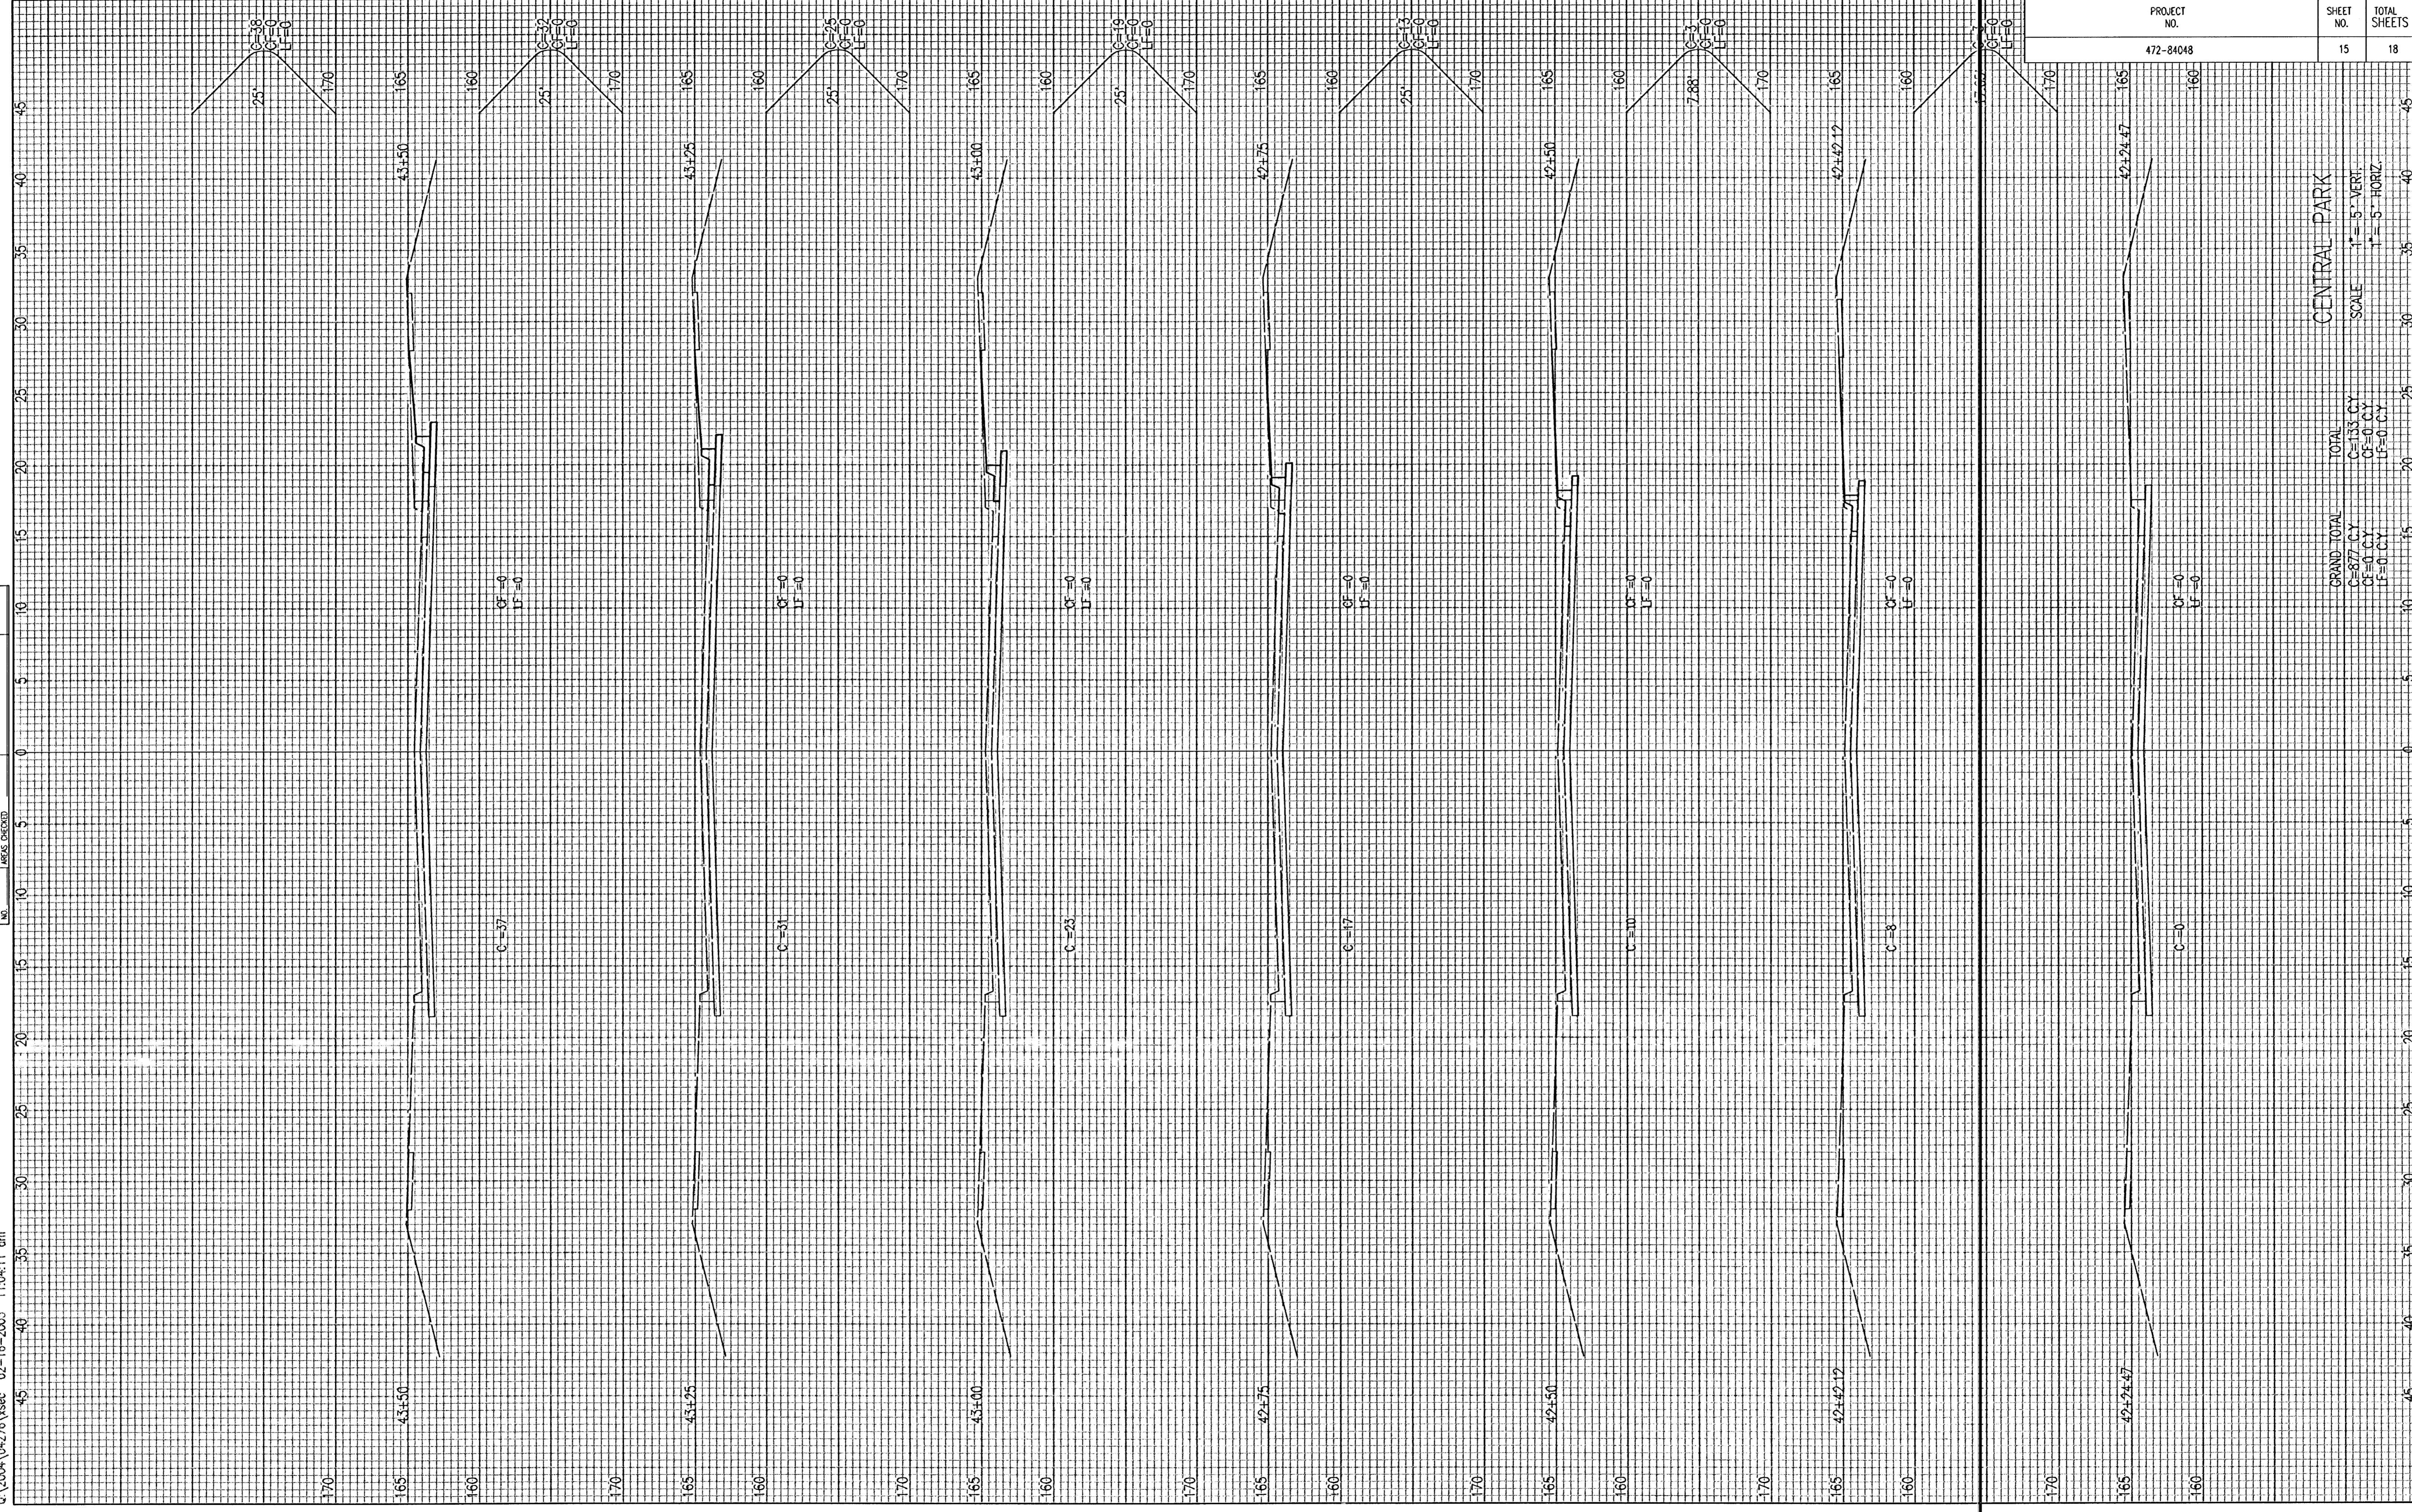

CENTRAL PARK
 SCALE 1" = 5' VERT.
 1" = 5' HORIZ.