


PROJECT NO.	SHEET NO.	TOTAL SHEETS
472-83617	5	19

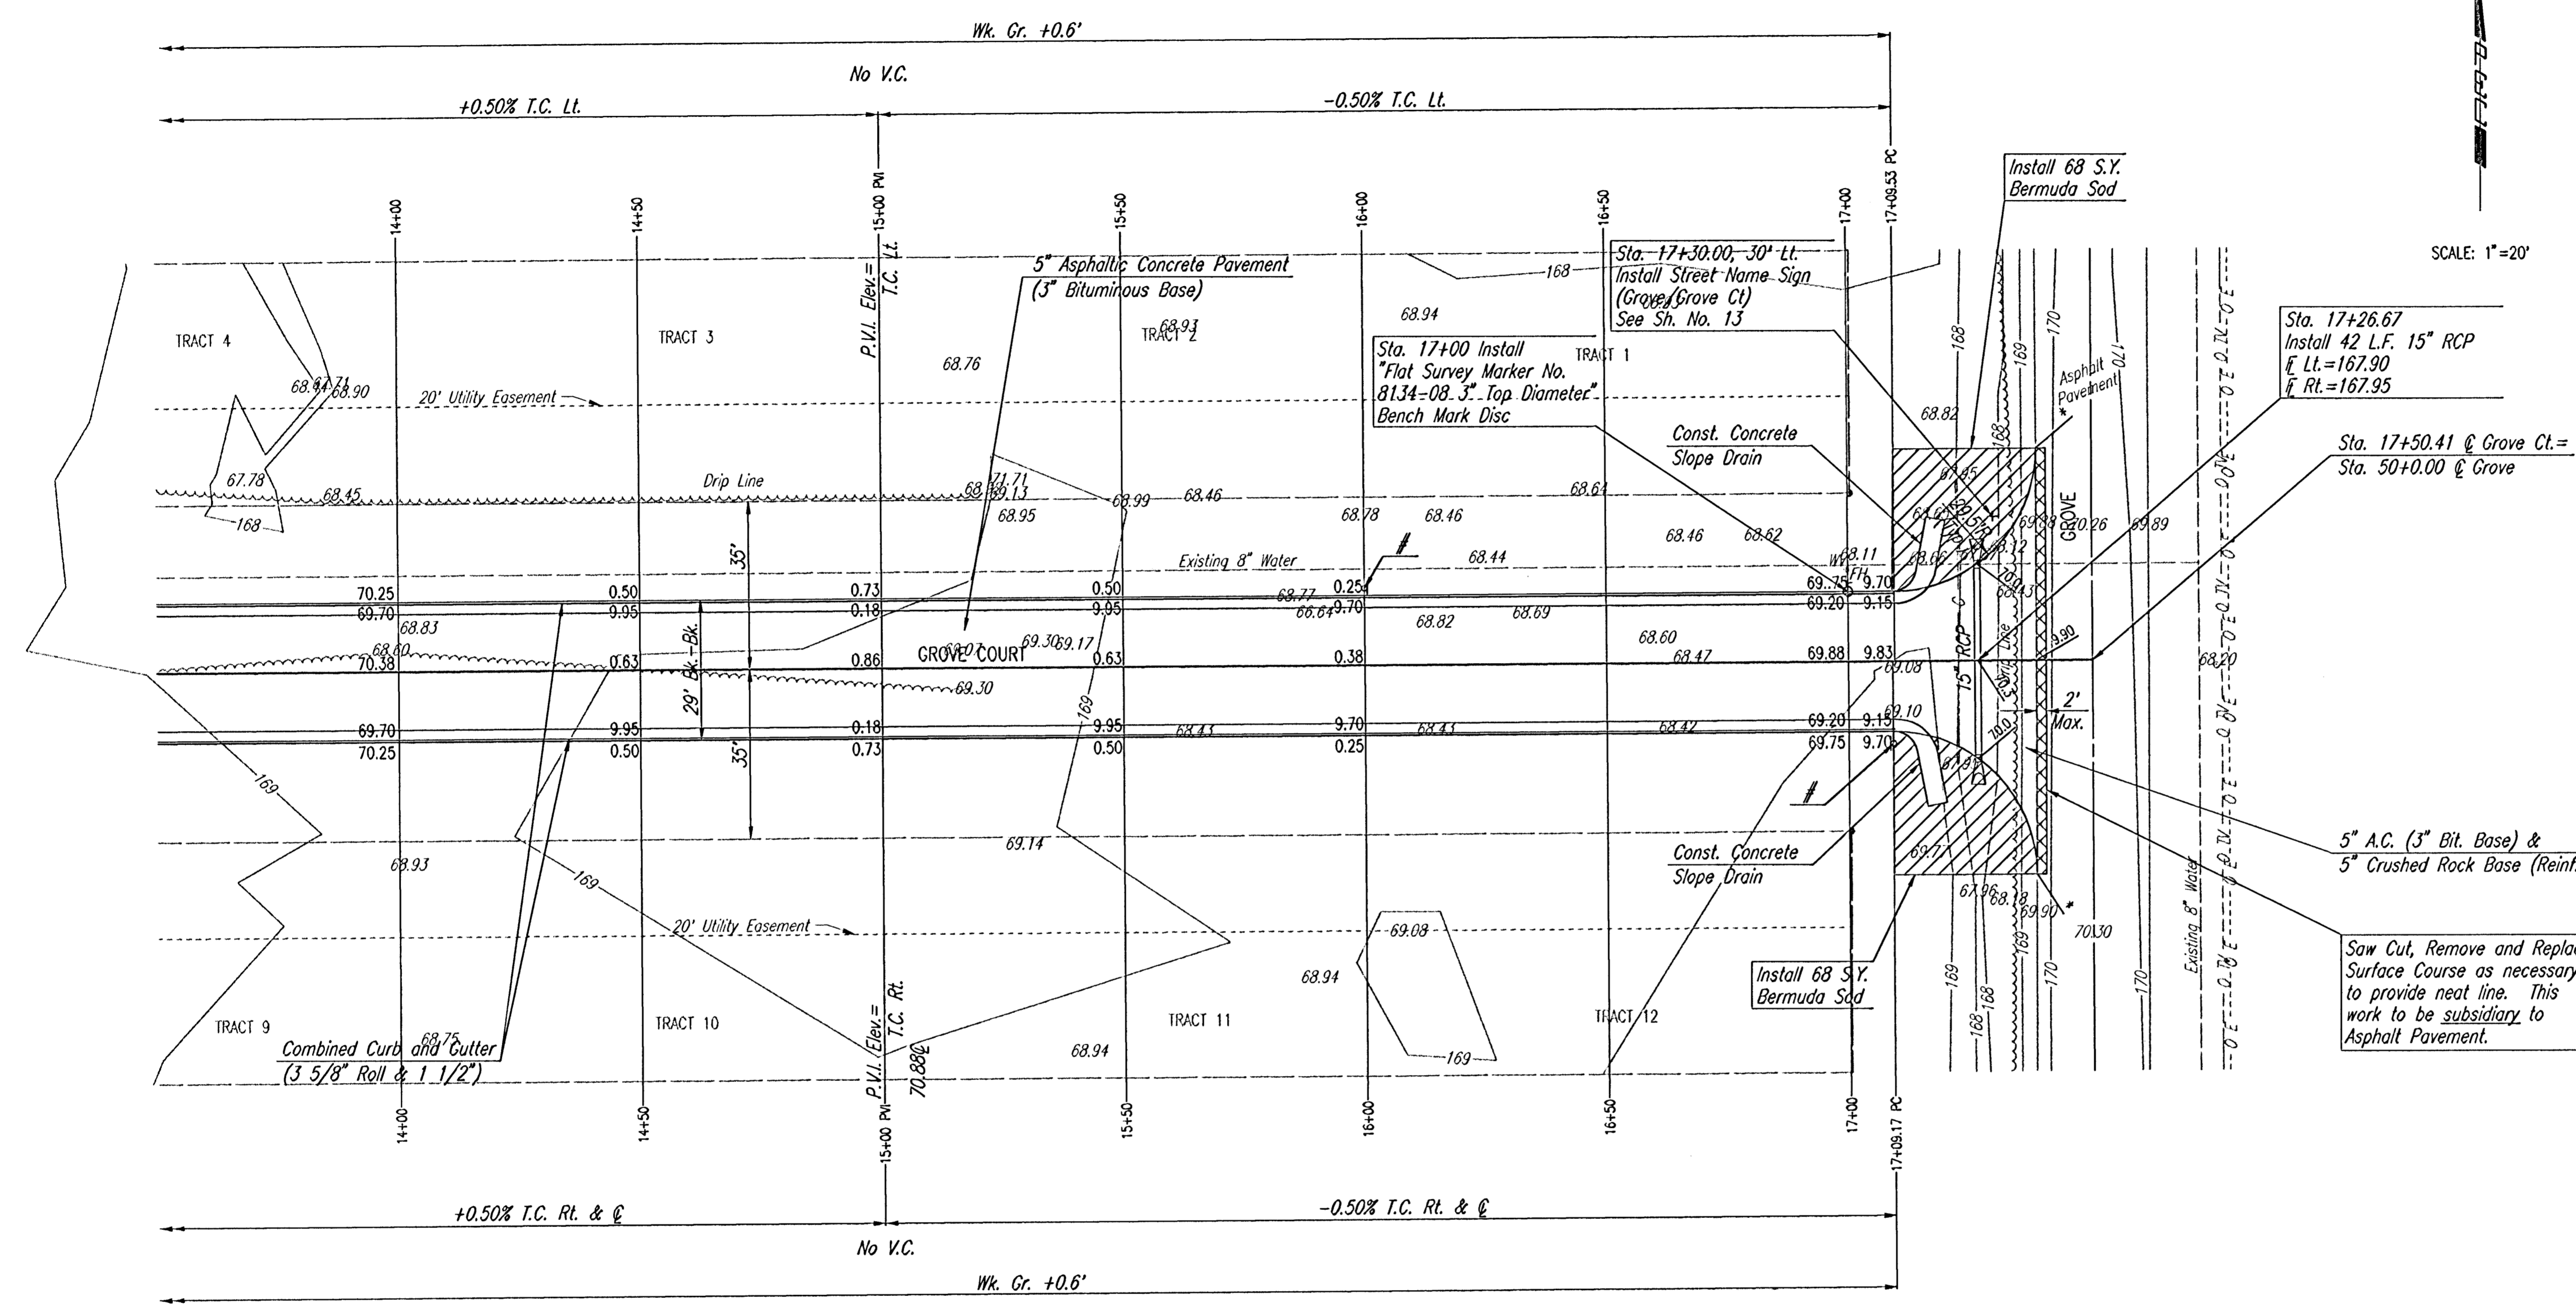

SCALE: 1"=20'

* MATCH EXISTING
SEE SH. NO. 14 FOR SIGNING NOTES AND DETAILS

NOTE: THIS STREET TO BE CONSTRUCTED WITH ROLL-TYPE CURB. TOP OF CURB ELEVATIONS GIVEN ARE FOR FULL HEIGHT CURB.

DSNR: SAO OPER: DEP SCALE: 1"=20.00
 C:\2002\02331\GROVES2 09-11-2002 08:51:50 am

PINE BAY ESTATES

GROVE COURT

STA. 14+00.00 TO STA. 17+50.41

Professional Engineering Consultants, P.A.
 303 S. TOPEKA • WICHITA, KANSAS 67202
 316-262-2691 • FAX 316-262-3003

Designed by BER	Checked by
Drawn by DEP	Date AUGUST 2002 Job No. 02331