
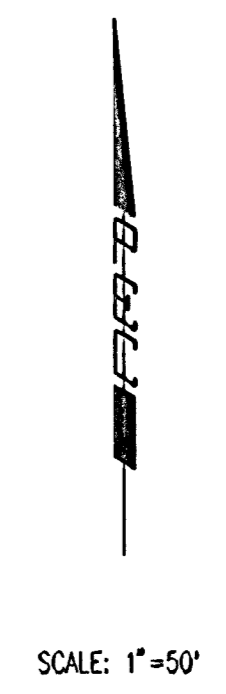


PROJECT NO.	SHEET NO.	TOTAL SHEETS
472-83617	15	19

PINE BAY ESTATES

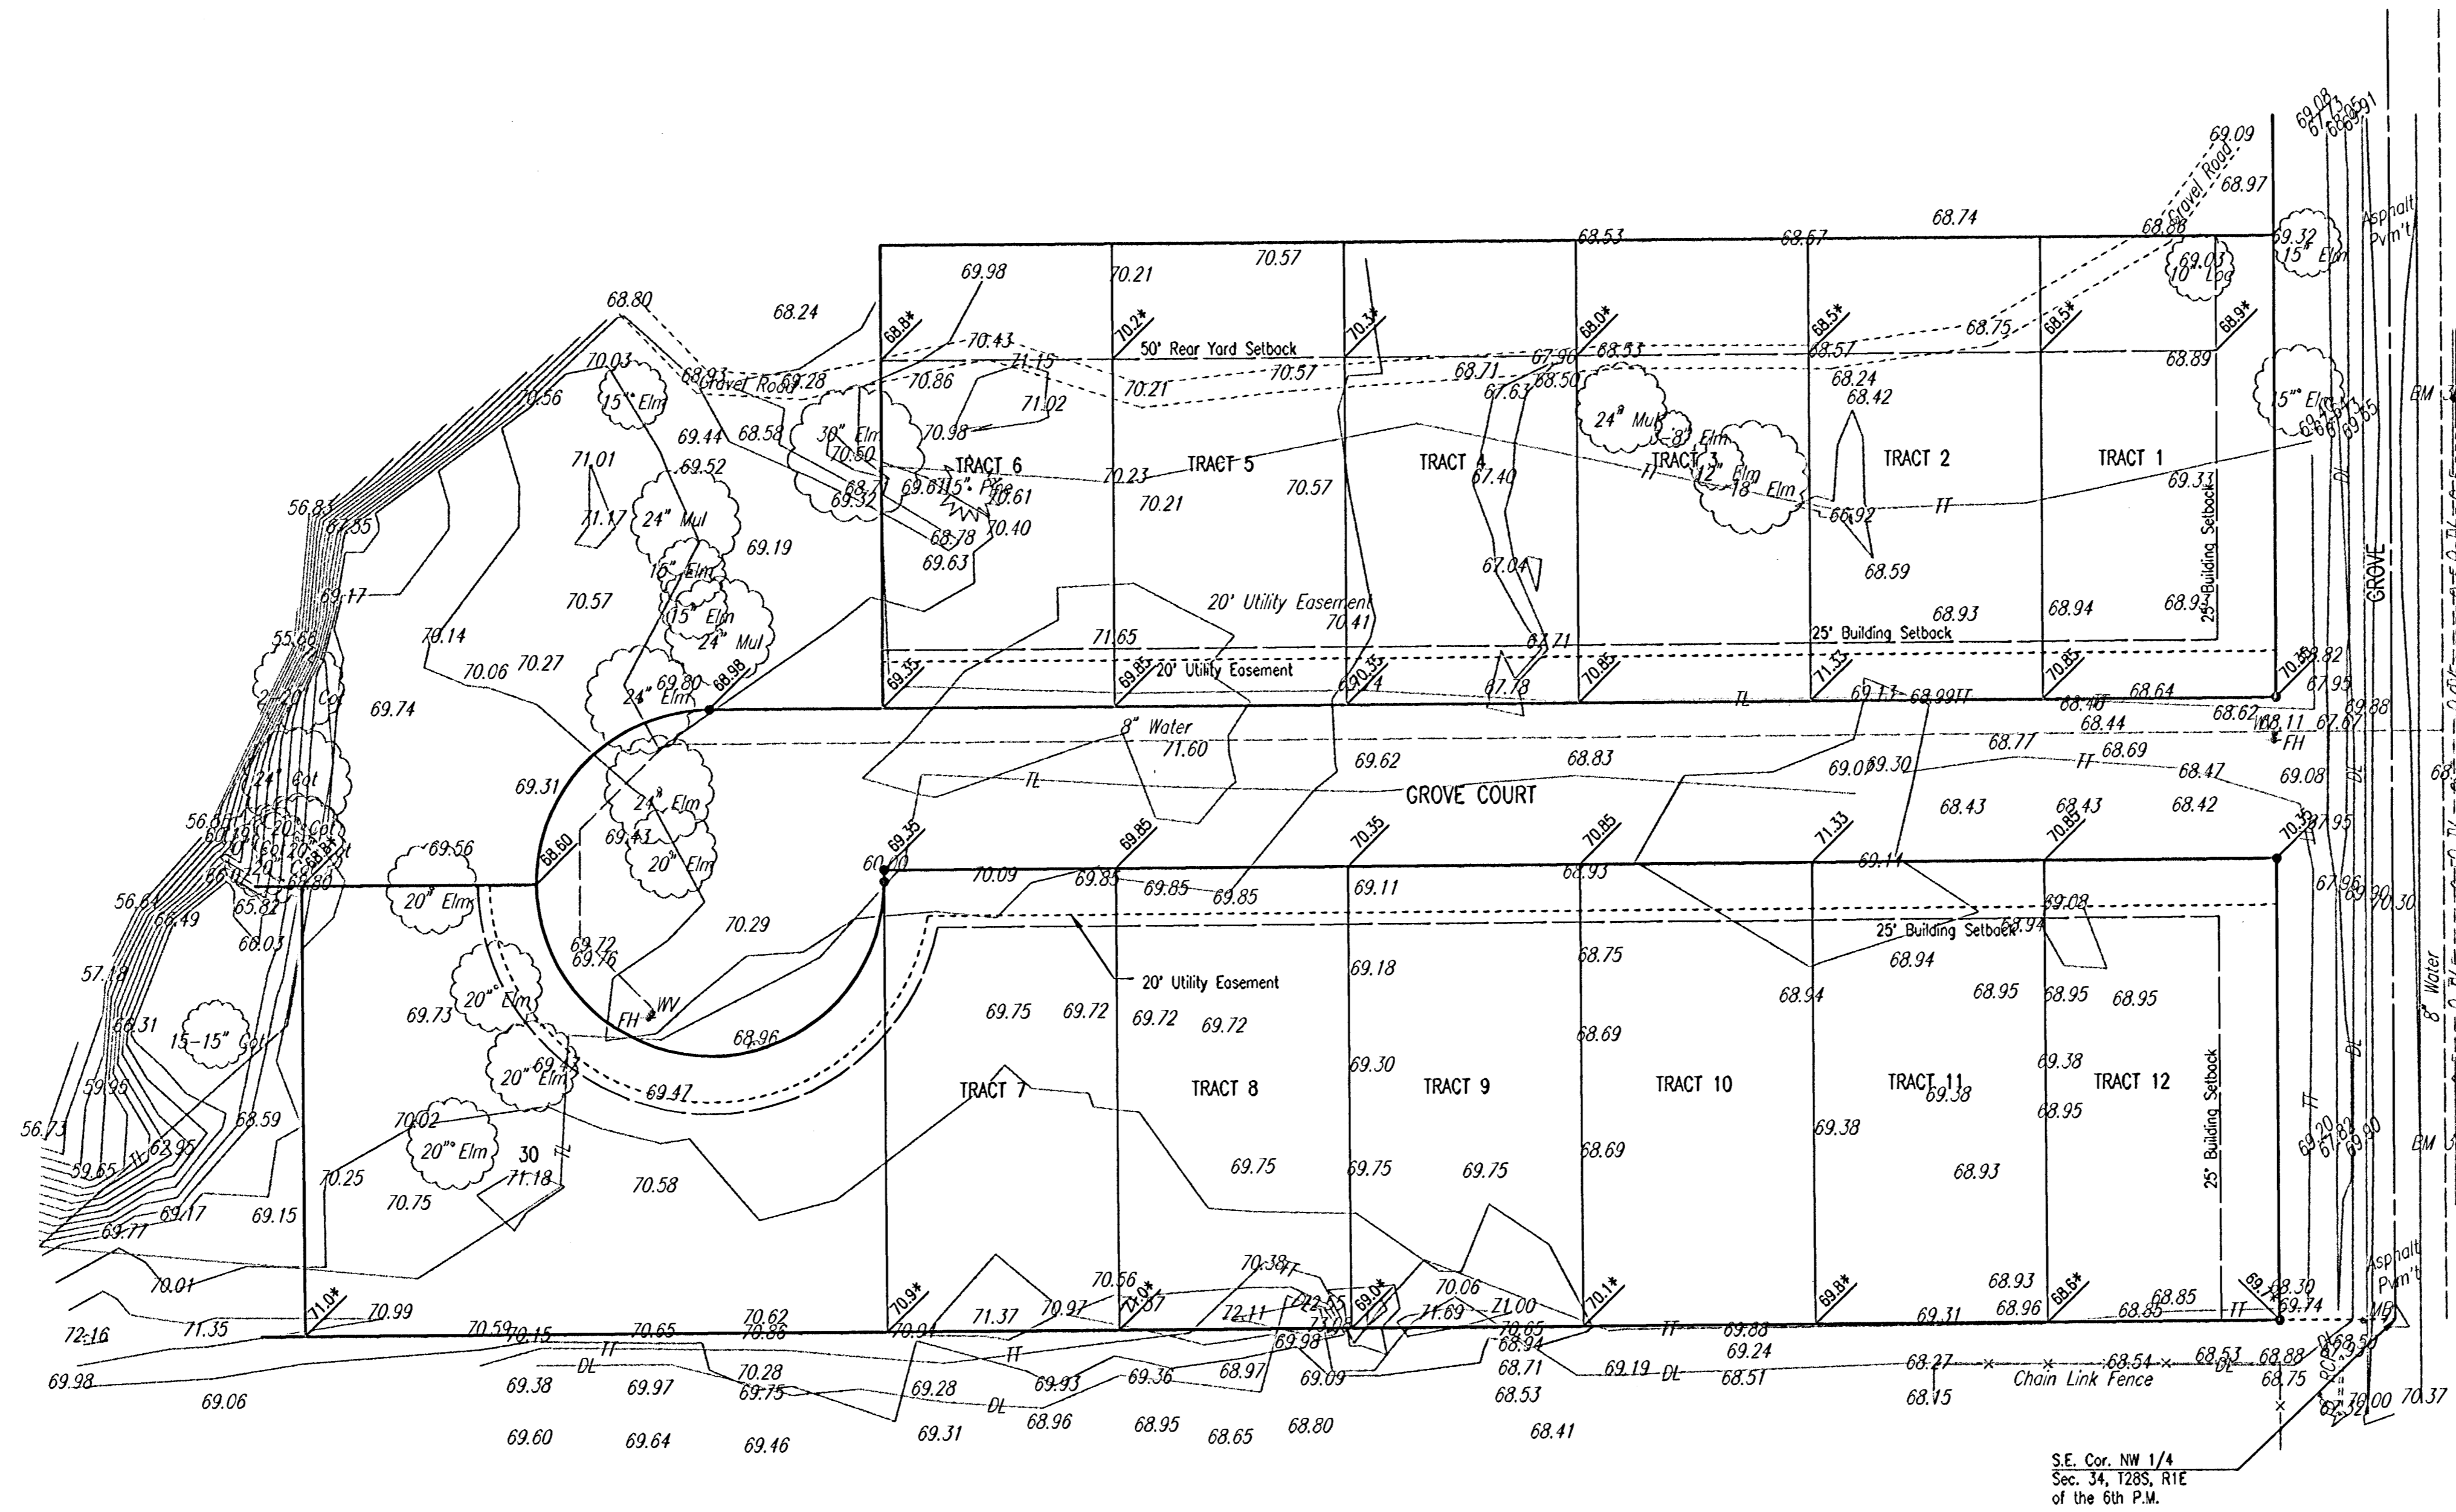

S.E. Cor. NW 1/4
Sec. 34, T28S, R1E
of the 6th P.M.

PINE BAY ESTATES

FOUR CORNER PLAN

Professional Engineering Consultants, P.A.
303 S. TOPEKA • WICHITA, KANSAS 67202
316-262-2691 • FAX 316-262-3003

Designed by	BER	Checked by	
Drawn by	DEP	Date	AUGUST 2002
		Job No.	02331

DSNR: DEP OPER: DEP SCALE: 1"=50.00
 C:\2002\02331\FOURCORNER_08-11-2002_08:46:06.dwg