


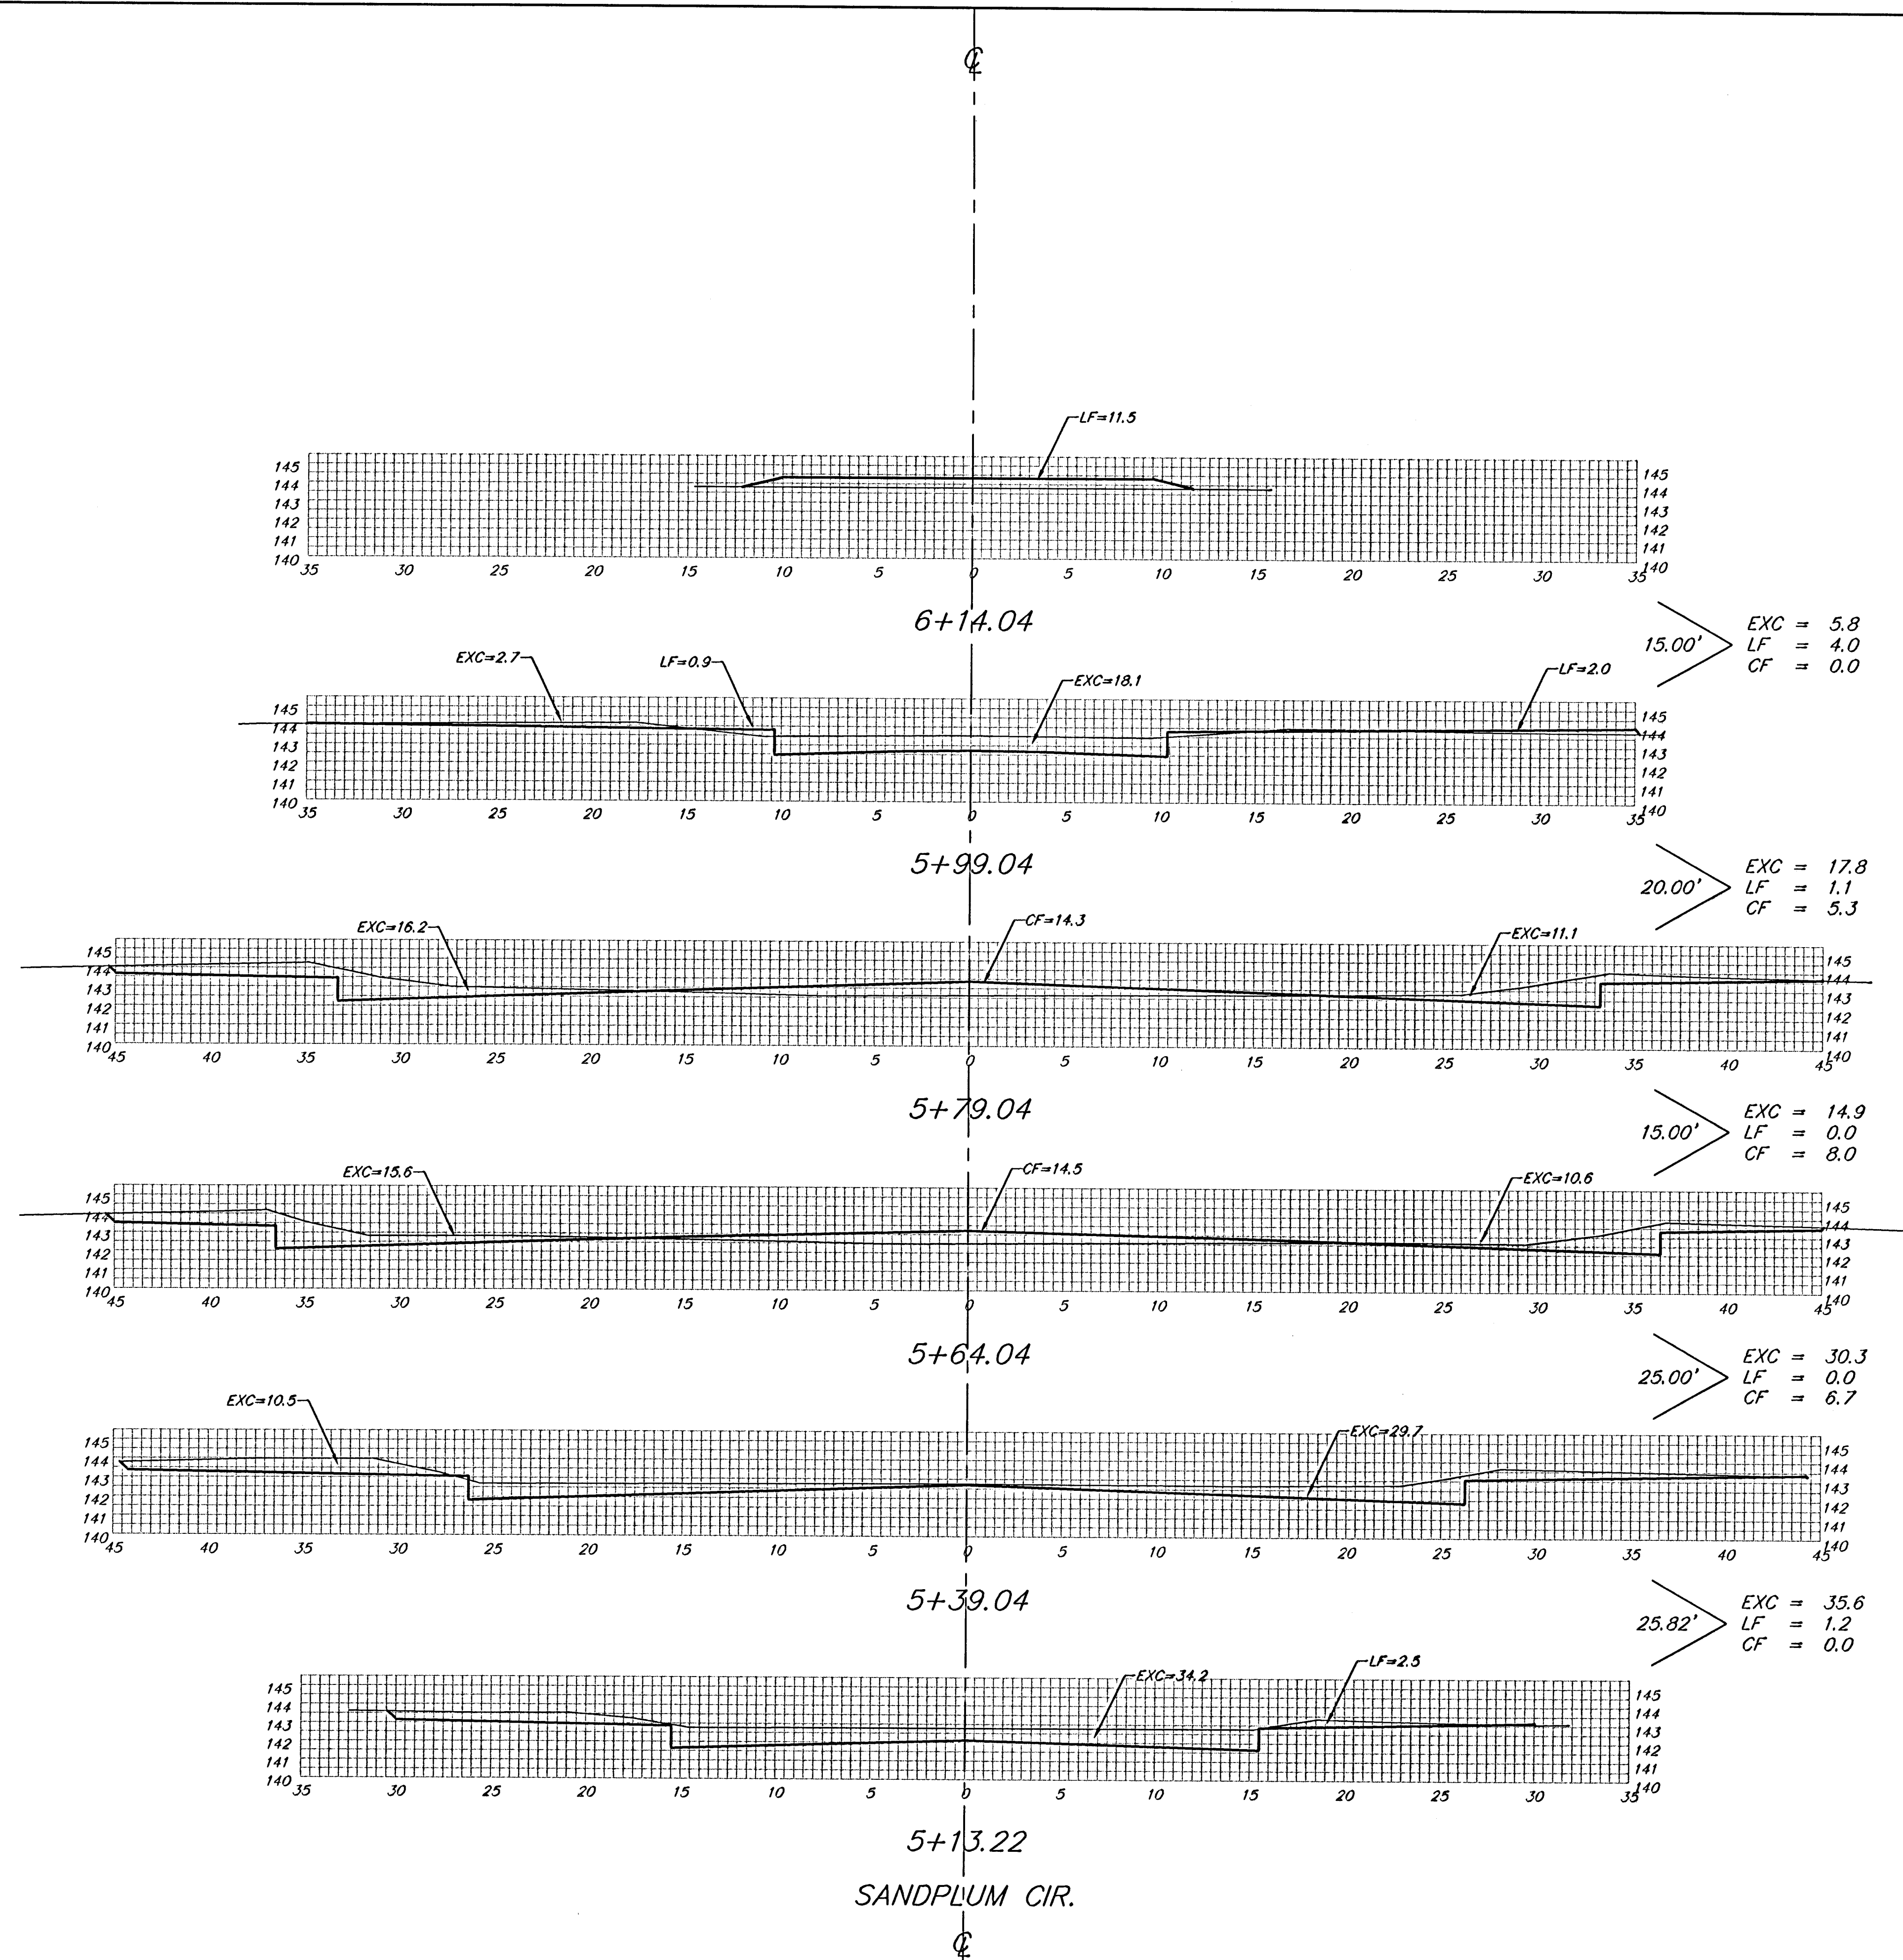

Sheet Totals:
 Excavation = 104.4 C.Y.
 Loose Fill = 6.3 C.Y.
 Compacted Fill = 20.0 C.Y.