
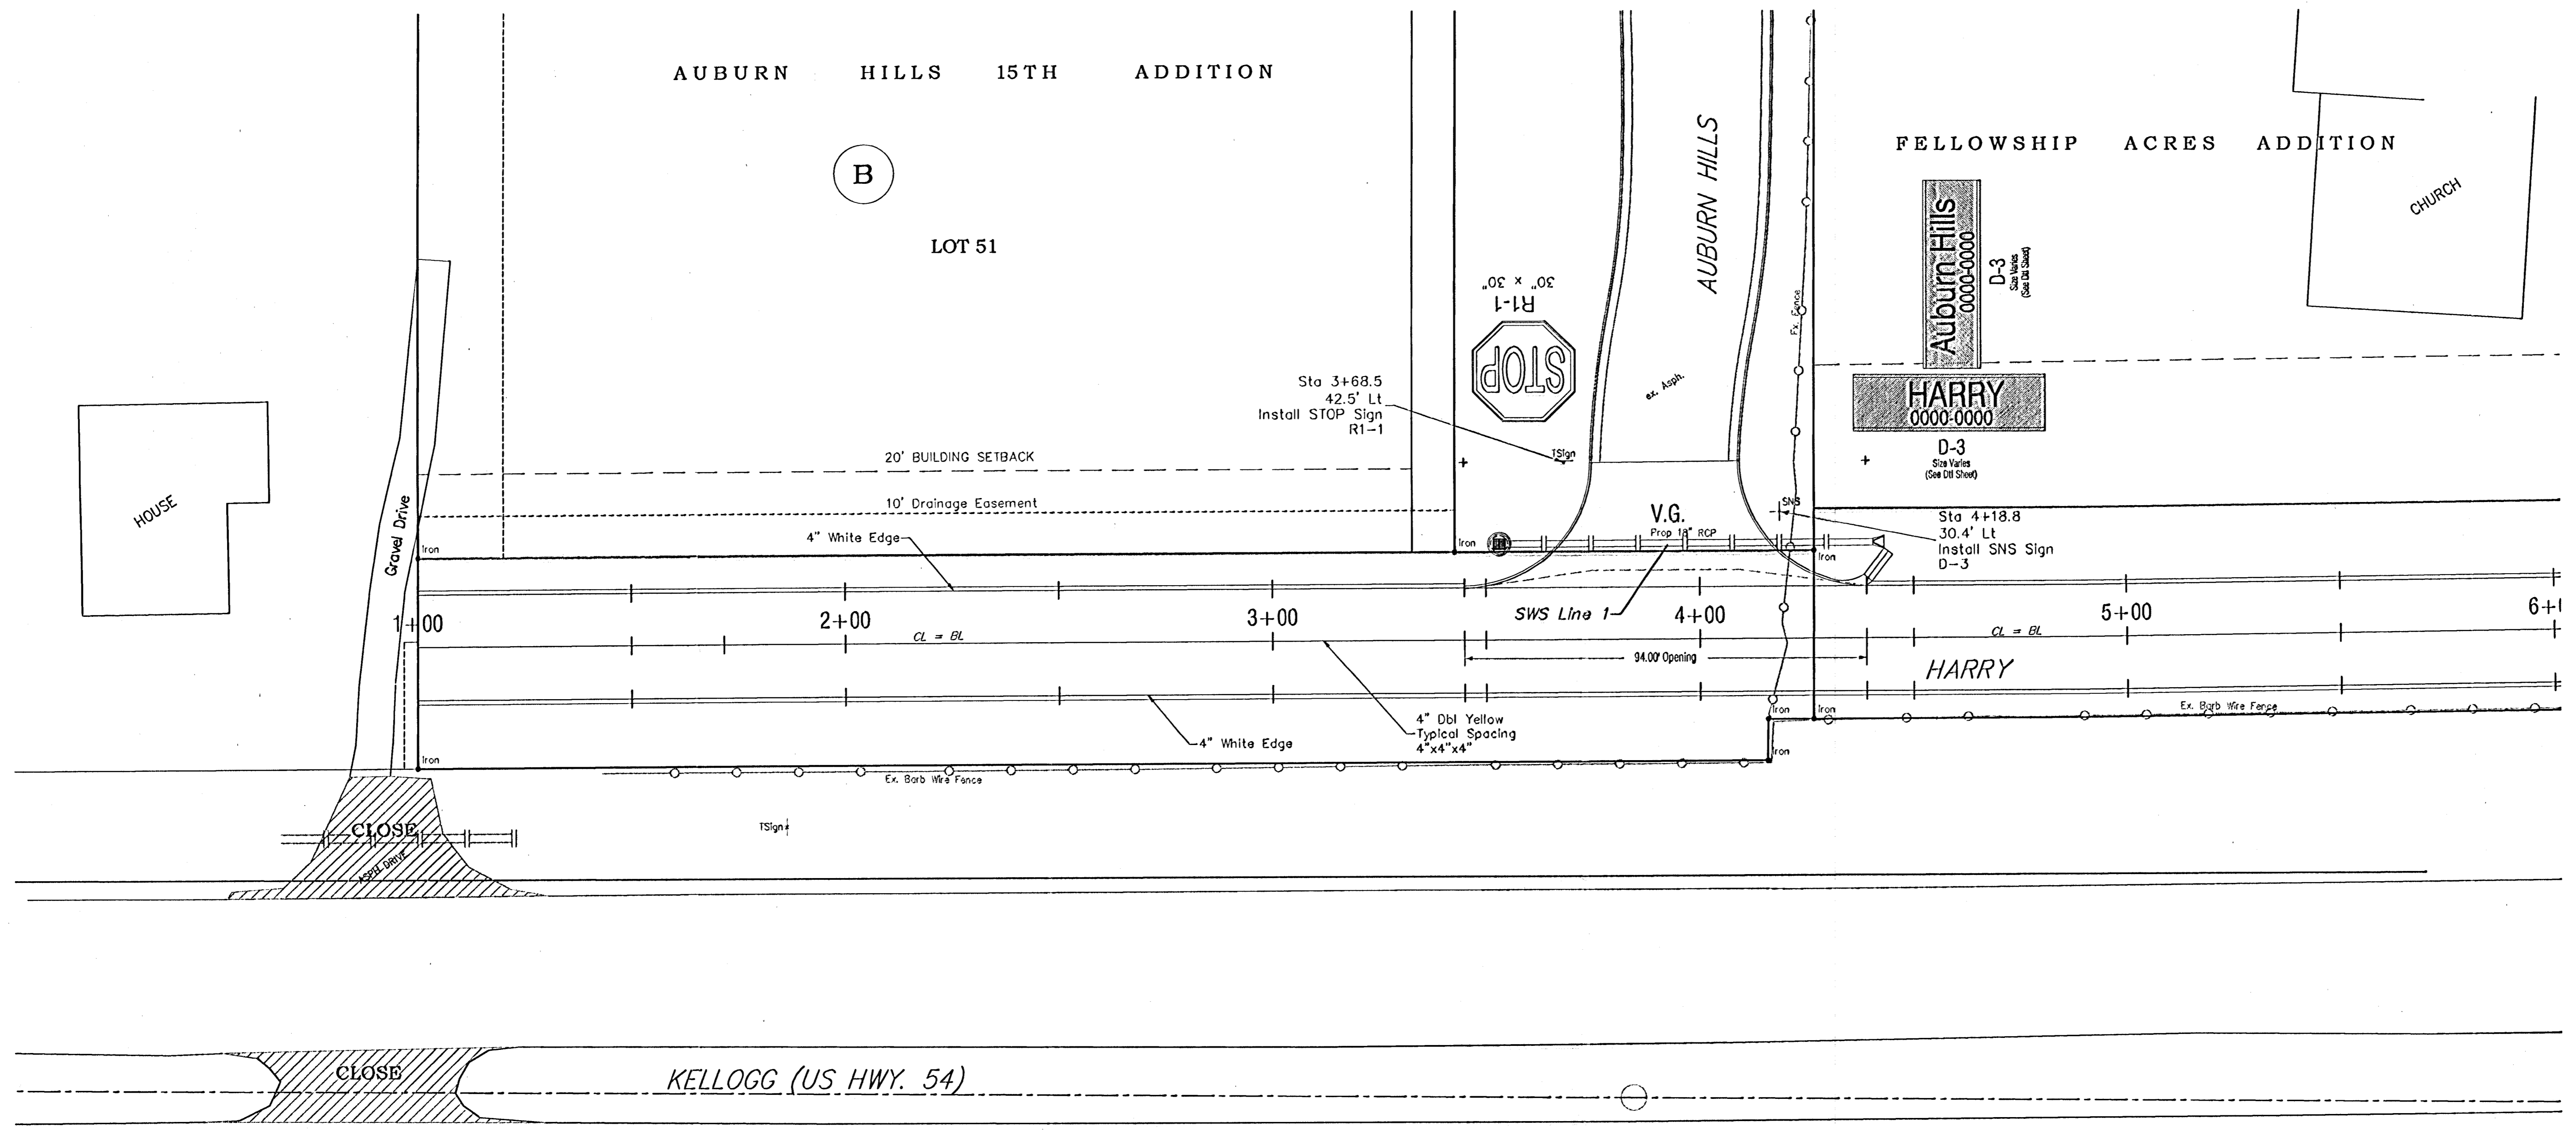


FHWA REGION NO.	STATE	PROJECT NO.	FISCAL YEAR	SHEET NO.	TOTAL SHEETS
7	KANSAS	KA-0407-01	2005	9	16

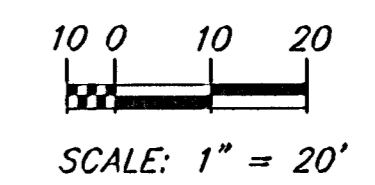

Drawing File R:\eng\Auburn hills frontage road\land\log\basemap 04ARR01

Design: AZIERB
 Drawn: STAFF
 Appended: ENGINEER
 Scale: NOTED

Project No. 0411E103 CAPITAL IMPROVEMENT PROJECT
HARRY STREET MARKING AND SIGNING
 Sta. 1+00 to Sta. 5+50
 AUBURN HILLS FRONTAGE ROAD - HARRY STREET

Baughman Company, P.A.
 315 Ella St. Wichita, KS 67211 P 316-262-7271 F 316-262-0149
 ENGINEERING | SURVEYING | PLANNING | LANDSCAPE ARCHITECTURE

August, 2005

SHEET
 9
 OF
 16