


FHWA REGION NO.	STATE	PROJECT NO.	FISCAL YEAR	SHEET NO.	TOTAL SHEETS
7	KANSAS	KA-0407-01	2005	13	16

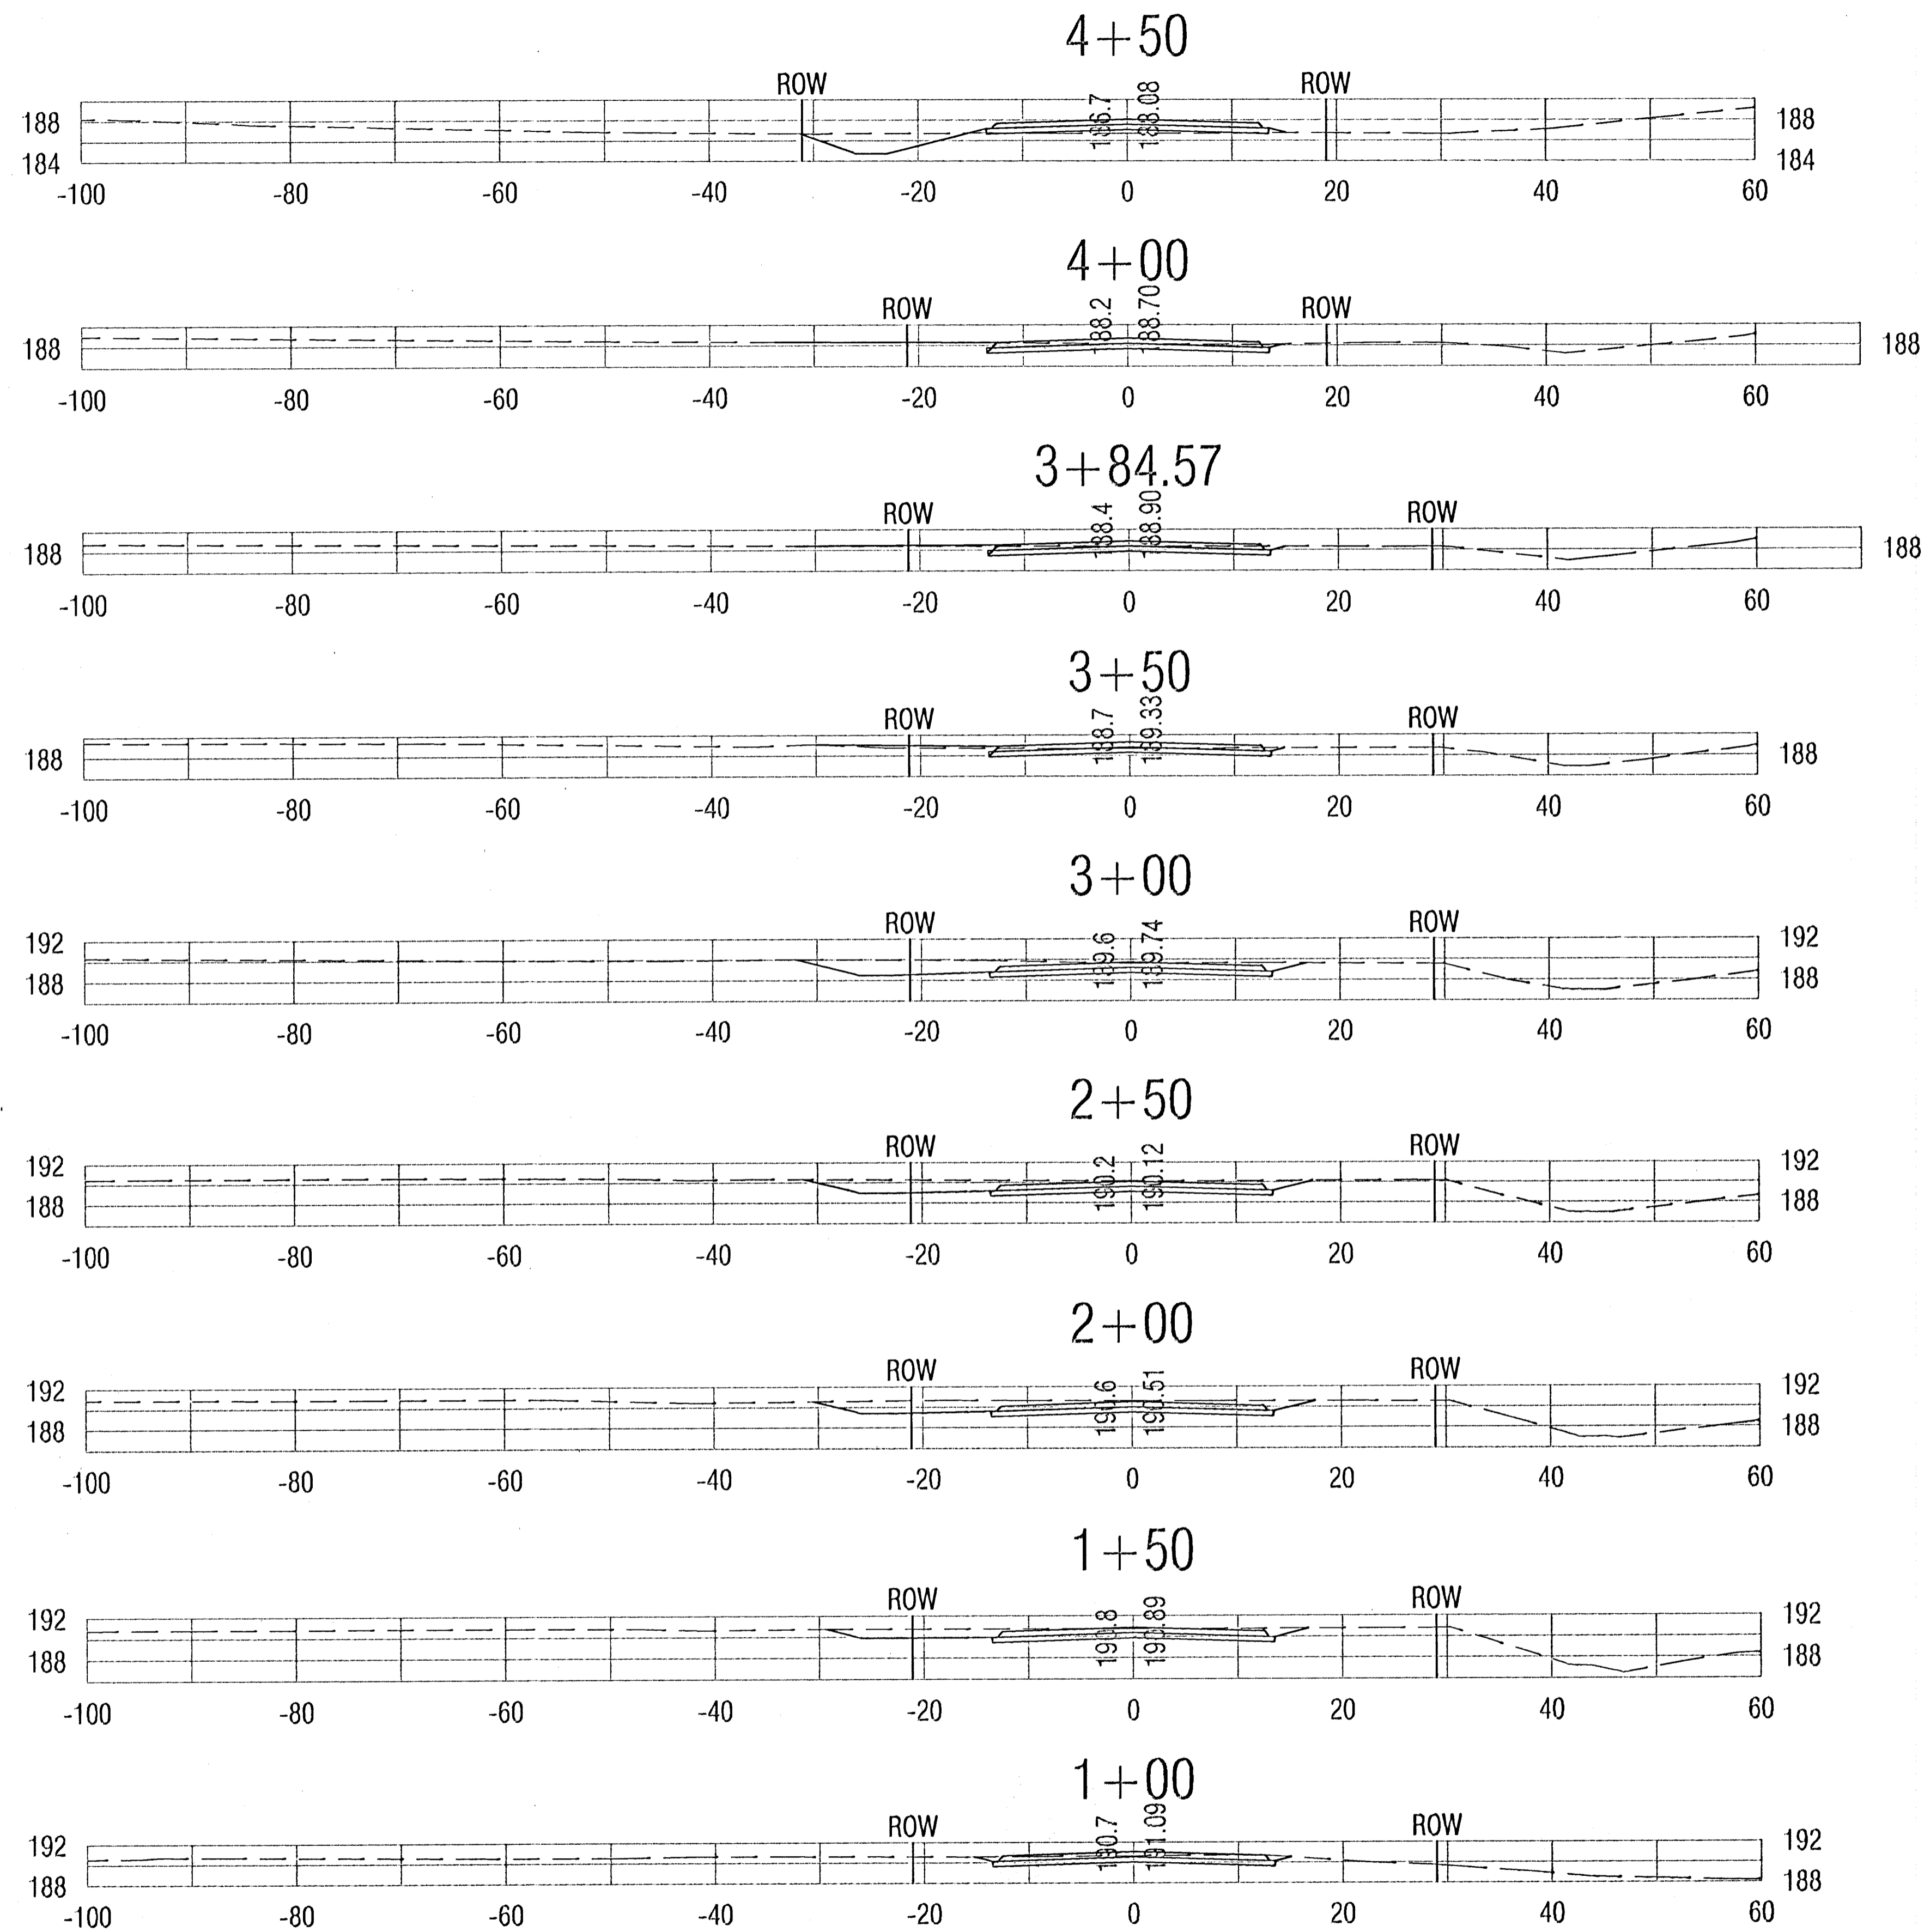

0 5 10  
SCALE: 1" = 10'

Drawing File: P:\eng\Auburn hills frontage road\band\dwg\basenop

Design: AZIERB  
Drawn: STAFF  
Approved: ENGINEER  
Scale: NOTED

Project No: 04-11-E103 CAPITAL IMPROVEMENT PROJECT  
**HARRY STREET CROSSSECTIONS**  
AUBURN HILLS FRONTAGE ROAD - HARRY STREET



**Baughman Company, P.A.**  
315 Ella St. Wichita, KS 67211 P 316-262-7271 F 316-262-0149  
ENGINEERING | SURVEYING | PLANNING | LANDSCAPE ARCHITECTURE

August, 2005

SHEET  
13  
OF  
16