
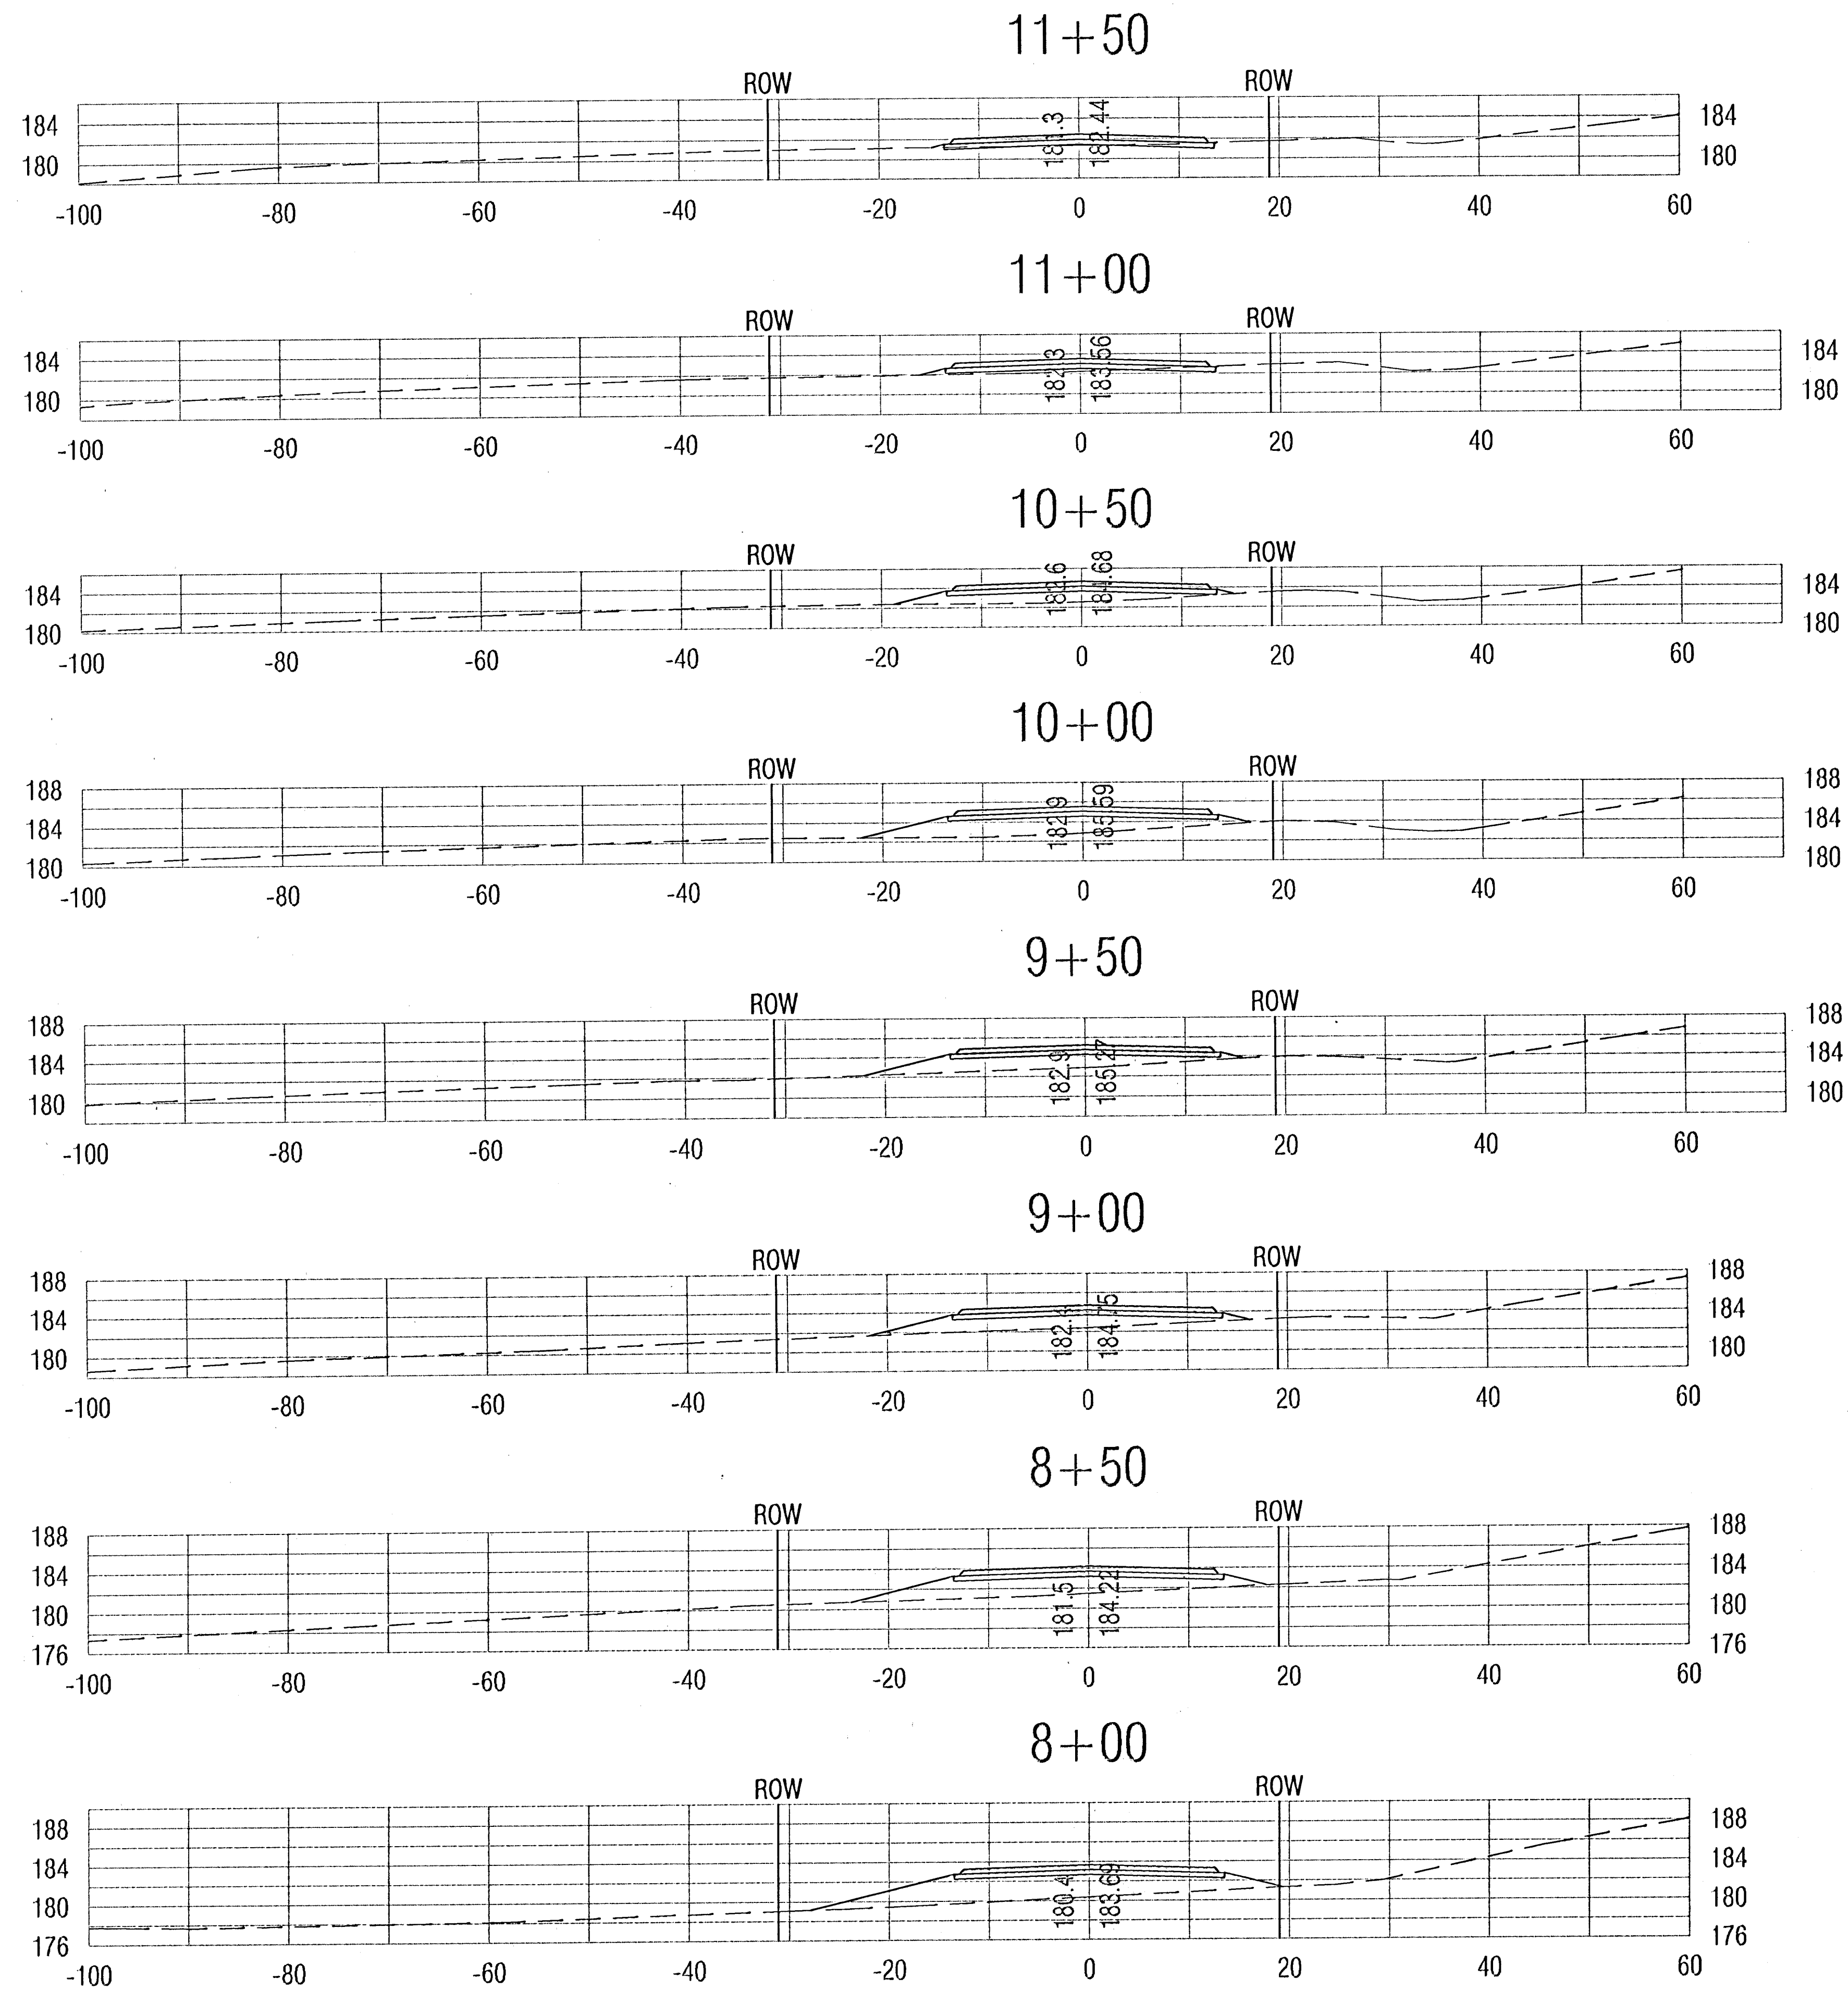


FHWA REGION NO.	STATE	PROJECT NO.	FISCAL YEAR	SHEET NO.	TOTAL SHEETS
7	KANSAS	KA-0407-01	2005	15	16

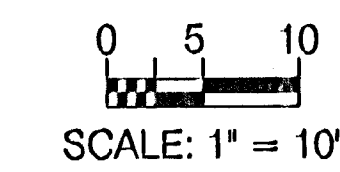

Drawing File: F:\eng\Auburn hills frontage road\land\ug\basemap
 Project No. 0411E103 CAPITAL IMPROVEMENT PROJECT
 Design: AZIERB
 Drawn: STAFF
 Approved: ENGINEER
 Scale: NOTED

Baughman Company, P.A.
 315 Ellis St., Wichita, KS 67211 P 316-262-7271 F 316-262-0149
 ENGINEERING | SURVEYING | PLANNING | LANDSCAPE ARCHITECTURE

August, 2005
 SHEET
 15
 OF
 16

HARRY STREET CROSSSECTIONS

AUBURN HILLS FRONTAGE ROAD - HARRY STREET