


**REGENCY PARK THIRD
STORM WATER SEWER PLANS
LINE 1**

REGENCY PARK THIRD ADDITION

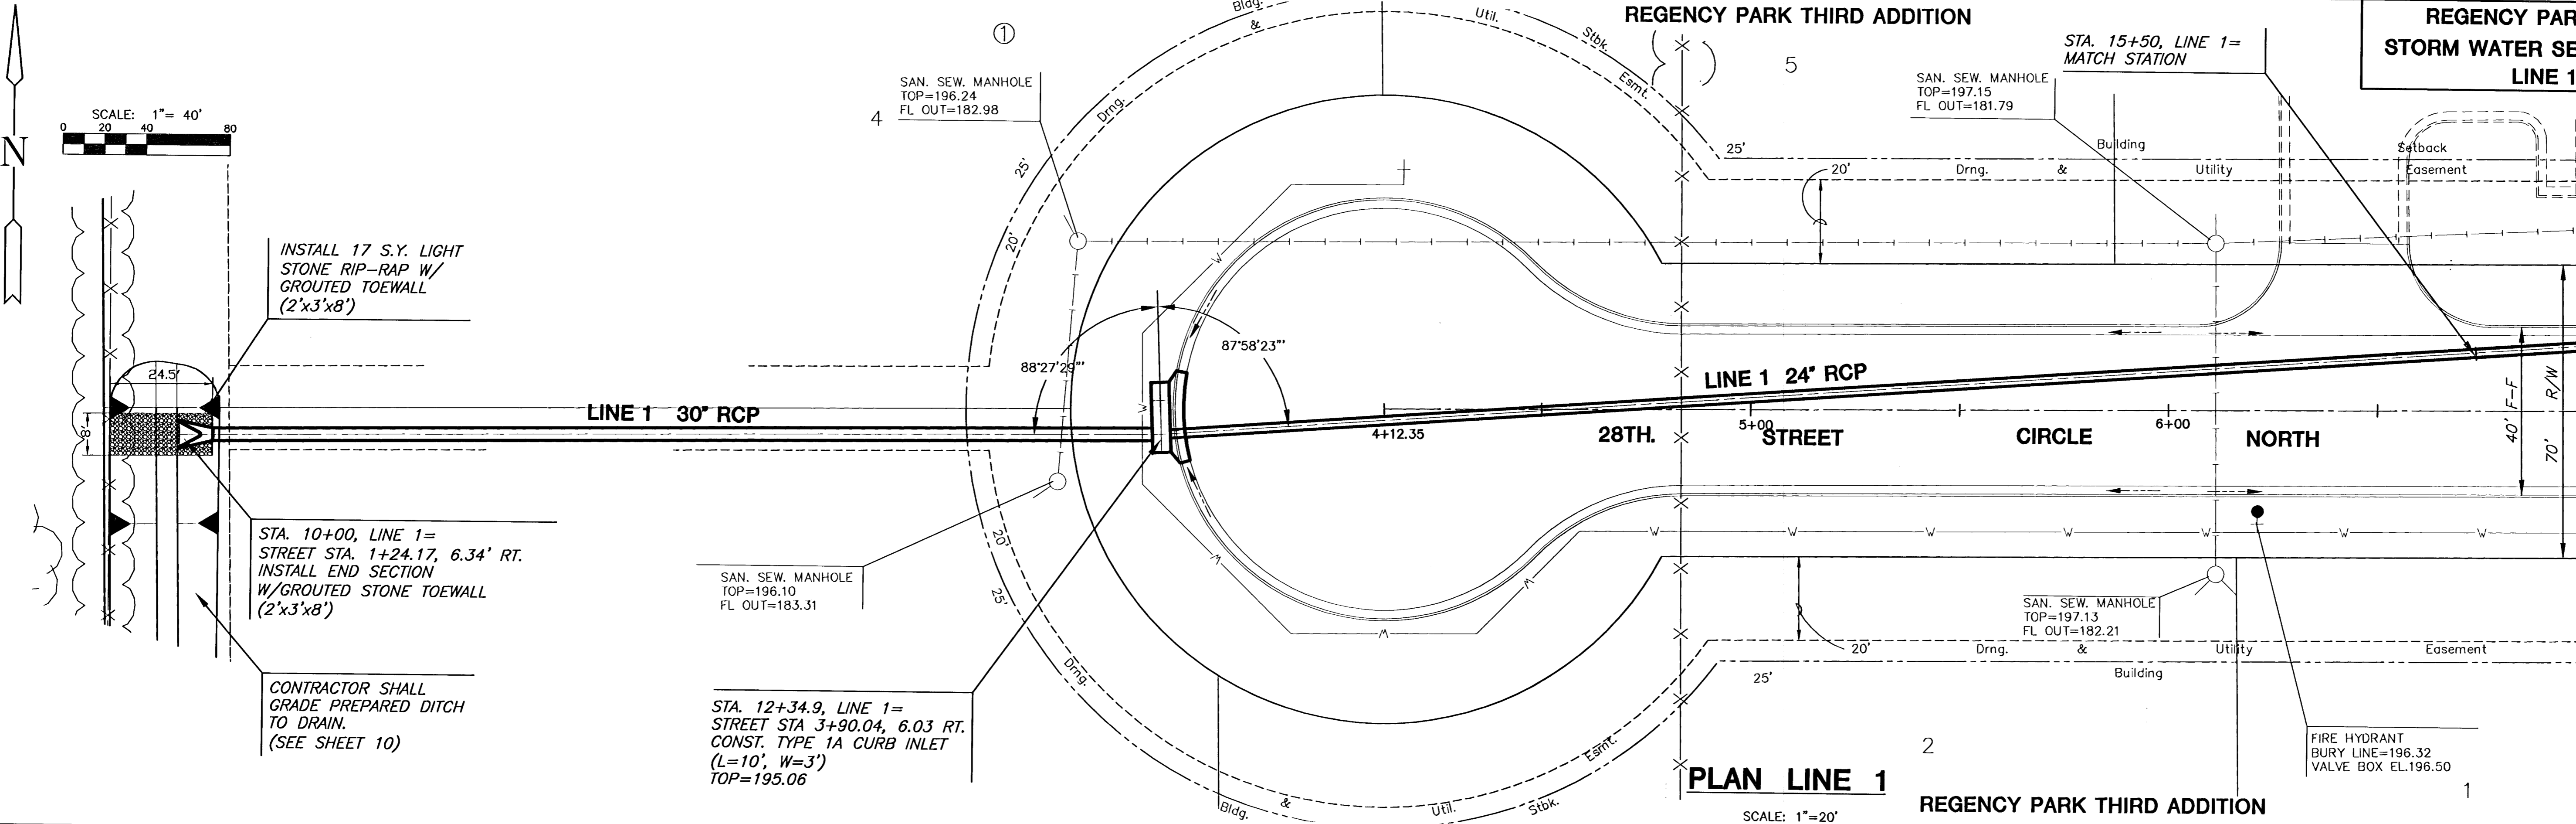

PLAN LINE 1
SCALE: 1"=20'
REGENCY PARK THIRD ADDITION

PROFILE LINE 1

