



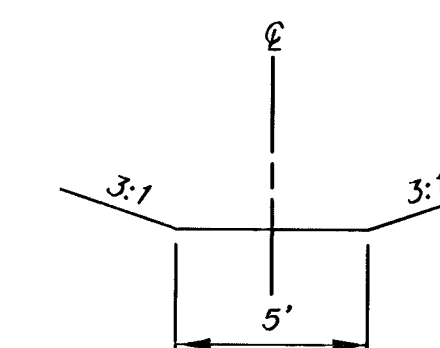

TYPICAL DITCH CROSS SECTION

EXCAVATION = 716 C.Y.
FILL = 53 C.Y.
(FOR INFORMATION ONLY)

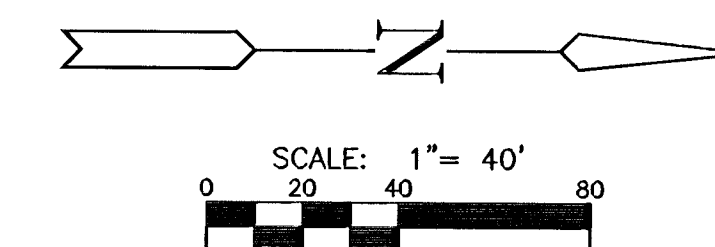

REGENCY PARK THIRD ADDITION
PROJECT NAME

DITCH
SHEET TITLE

SRS
DESIGN BY:
JULY 200
DATE

DM
DRAWN BY:

05018D3
JOB NO.

_____ SRS
CHECKED BY:

10 / 1
SHEET/OF