


REGENCY PARK THIRD
 ADDITION
 CROSS SECTIONS
 26 TH. STREET CIRCLE NORTH

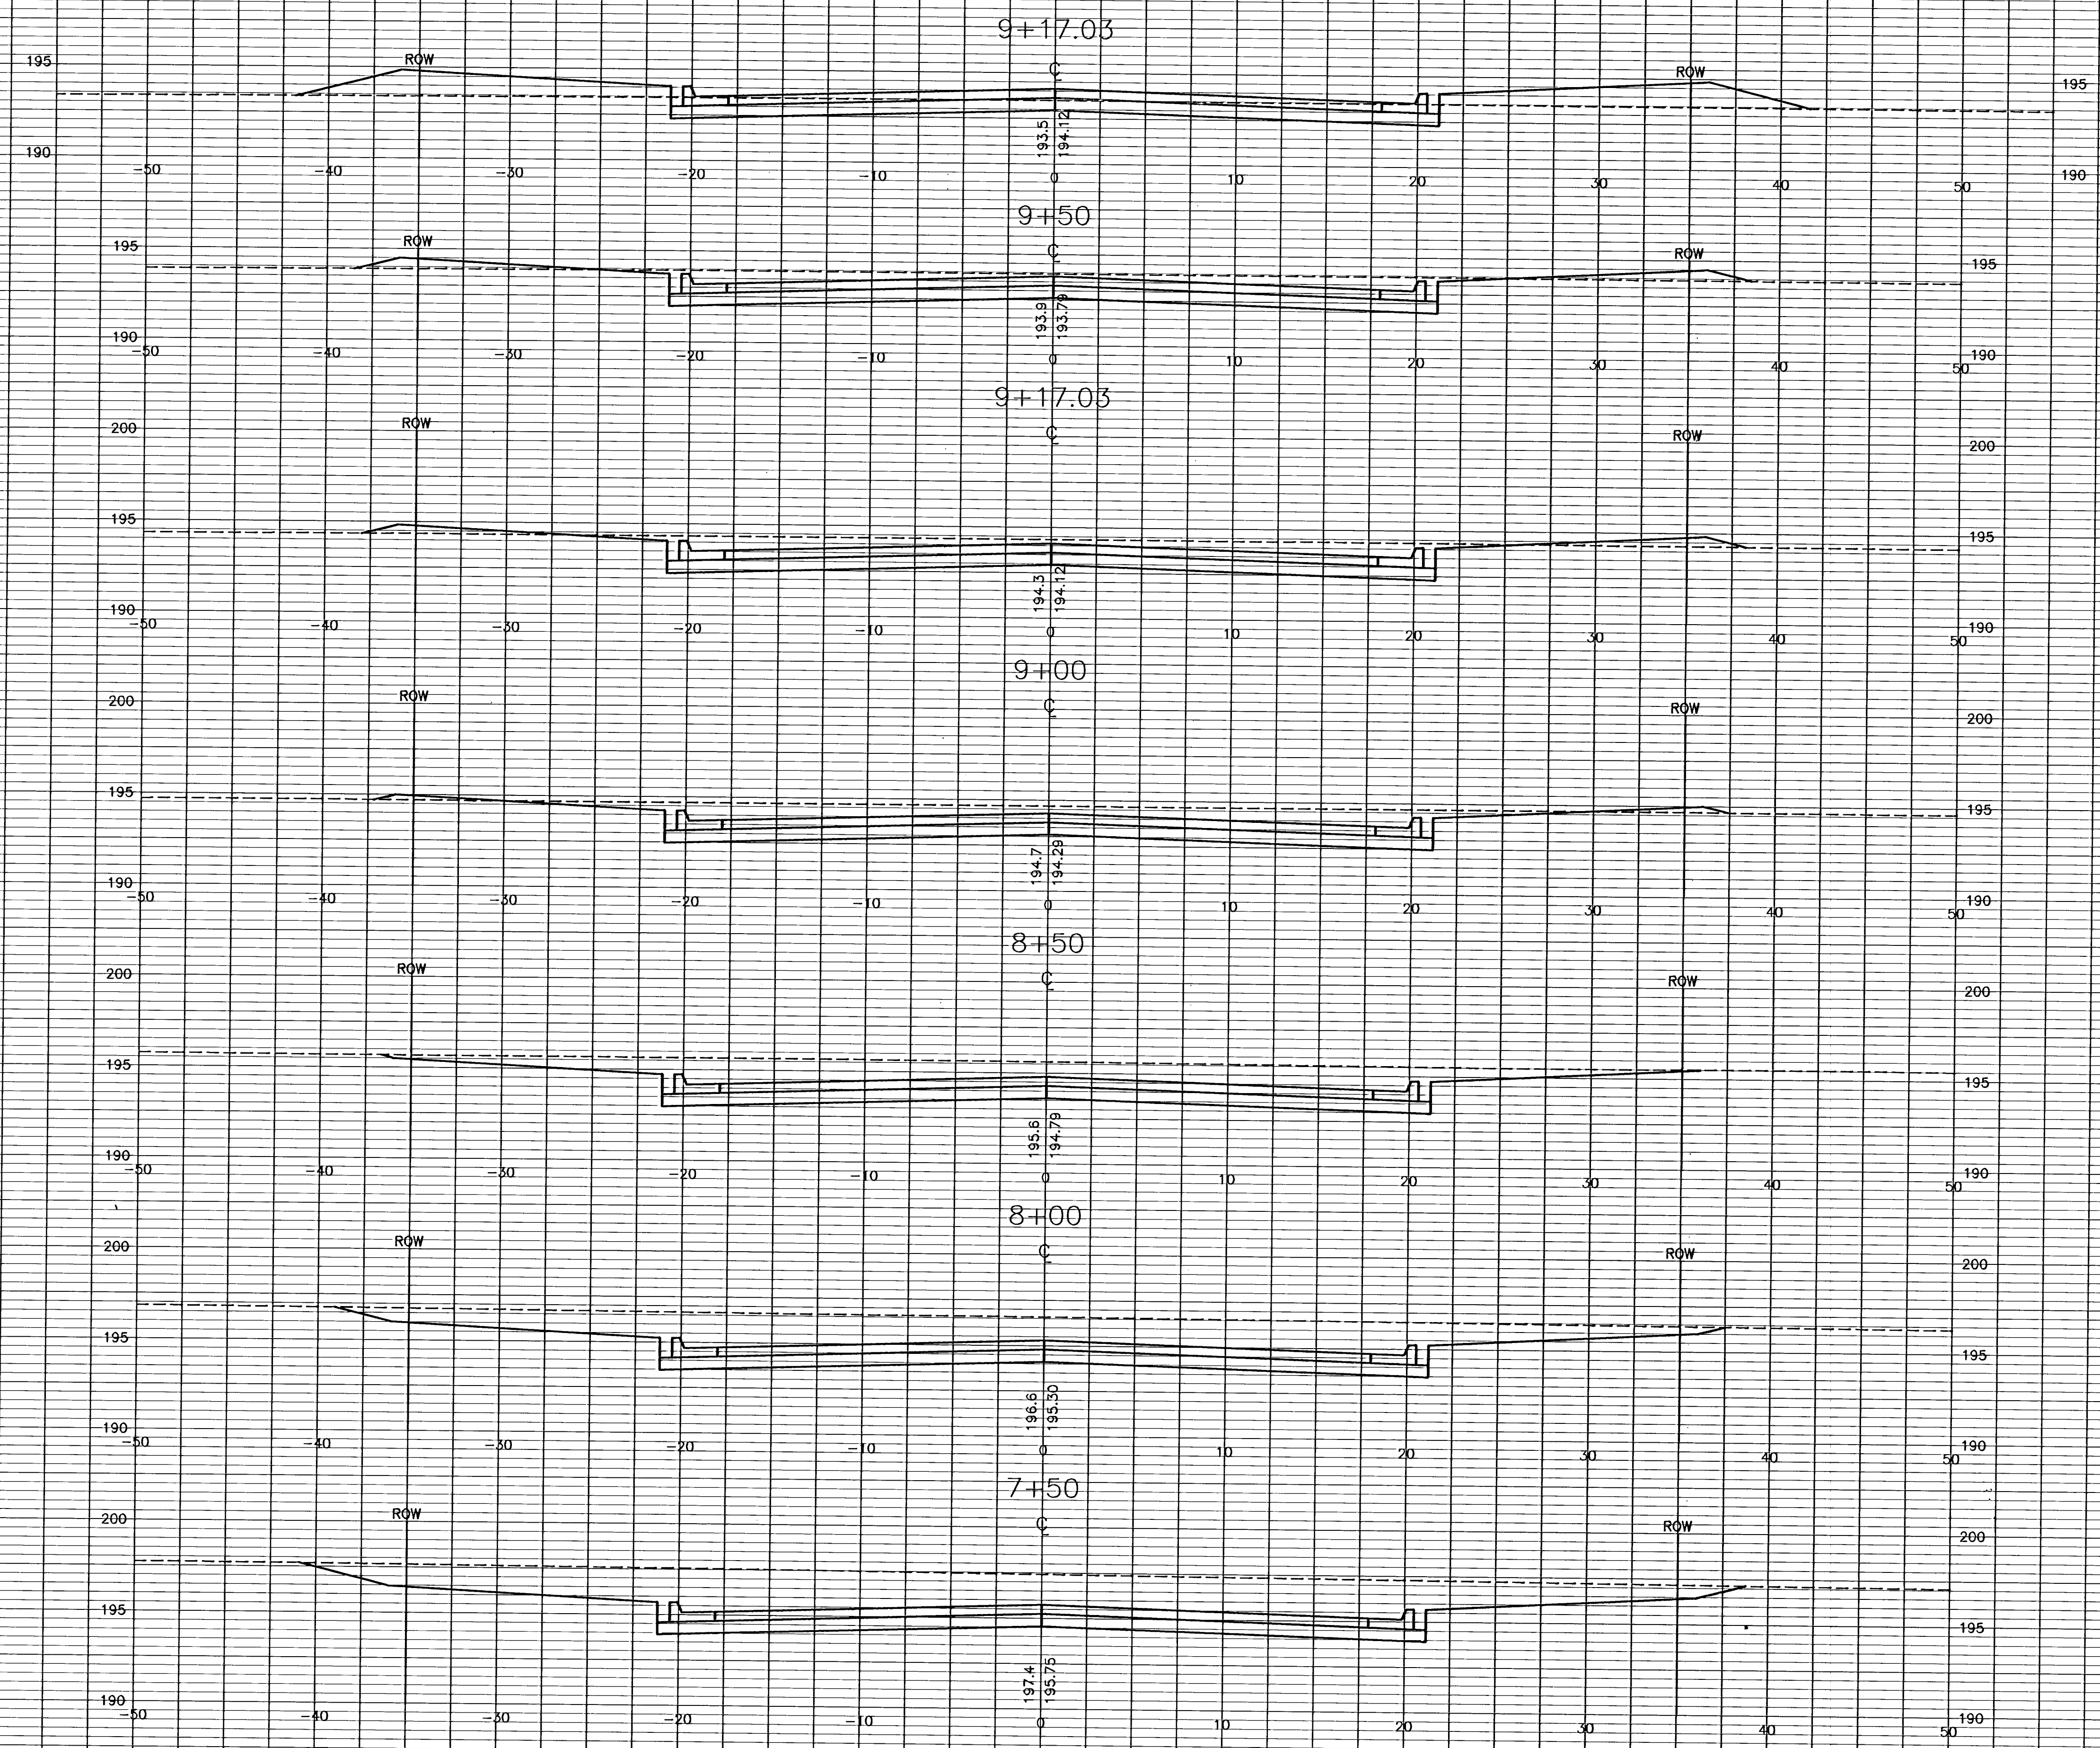

C:\CIVIL\96104\05018.dwg\PAV\XSECT\05018\KS2.dwg