
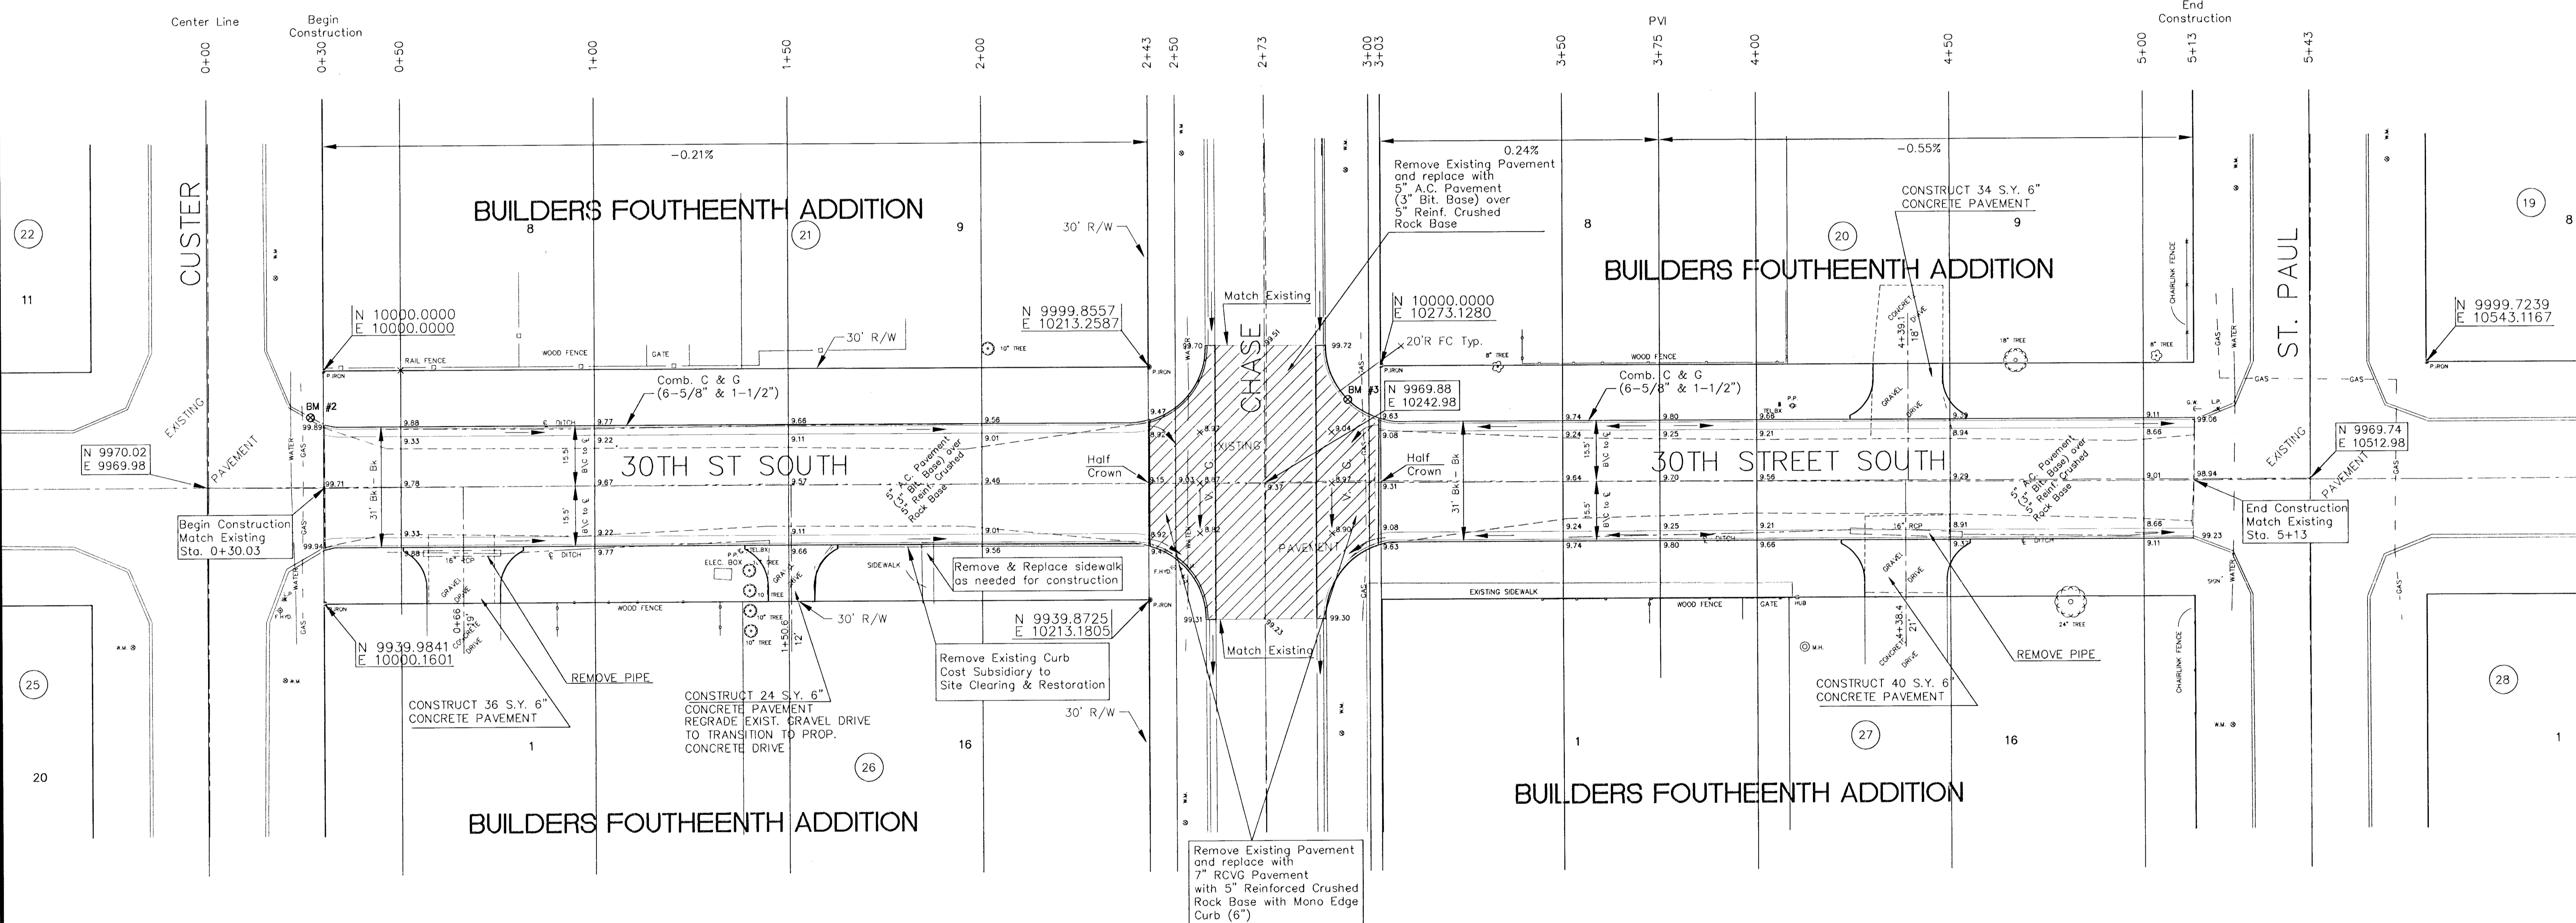


BENCH MARKS:

Bench Mark #1: Sheridan and 31st Street South.
C.O.W. Bench Mark. Southwest corner of intersection. Southeast corner of RCBC.
South handrail to reinforced concrete box at Sheridan and 31st St. South.
Elev. 103.52

Bench Mark #2: Square Cut. 2nd joint on Top of Curb of
Northeast End Return. Custer & 30th Street South.
Elev. 100.10

Bench Mark #3: Square Cut. Top of Curb at Northeast End Return.
Chase & 30th Street South.
Elev. 99.71

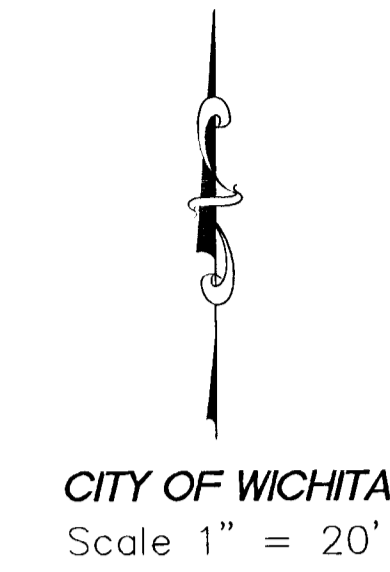

<p>THE CITY OF WICHITA</p> <p>CITY ENGINEER'S OFFICE CITY HALL - SEVENTH FLOOR 455 NORTH MAIN STREET WICHITA, KANSAS 67202 (316) 268-4200 (316) 268-4114 FAX</p>	<p>PLAN SHHET 30TH STREET SOUTH FROM EAST LINE OF CUSTER TO THE WEST LINE OF ST. PAUL</p>	
	<p>JAMES L. ARMOUR P.E. - CITY ENGINEER</p>	
	<p>PROJECT NUMBER 472-84215</p>	<p>INDEX CODE 765944</p>
	<p>DATE SEPT 2006</p>	<p>SHEET 3 OF 7</p>