
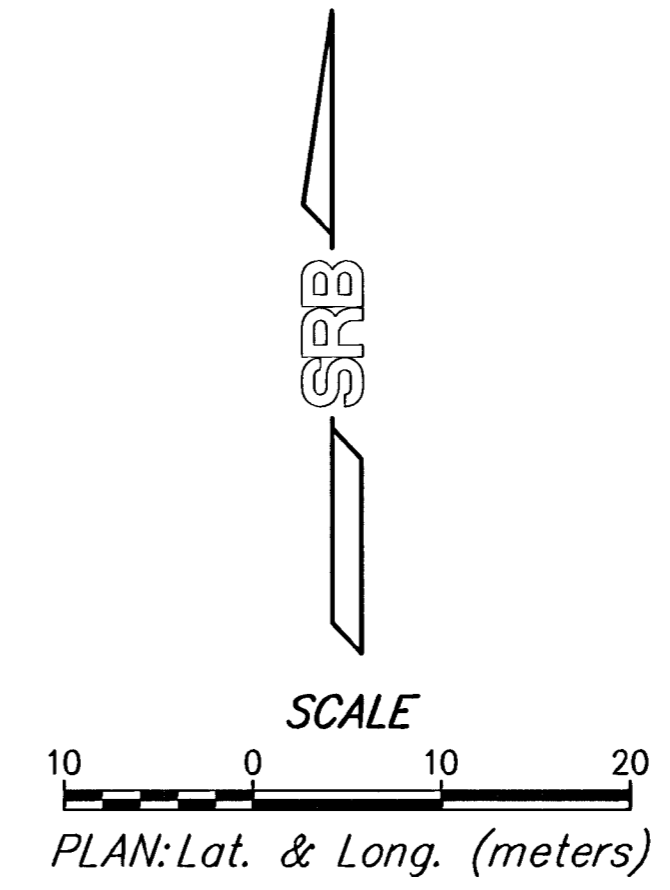


FHWA REGION NO.	STATE	PROJECT NUMBER	FISCAL YEAR	SHEET NUMBER	TOTAL SHEETS
7	KANSAS	87N-0195-01	2001	5	6

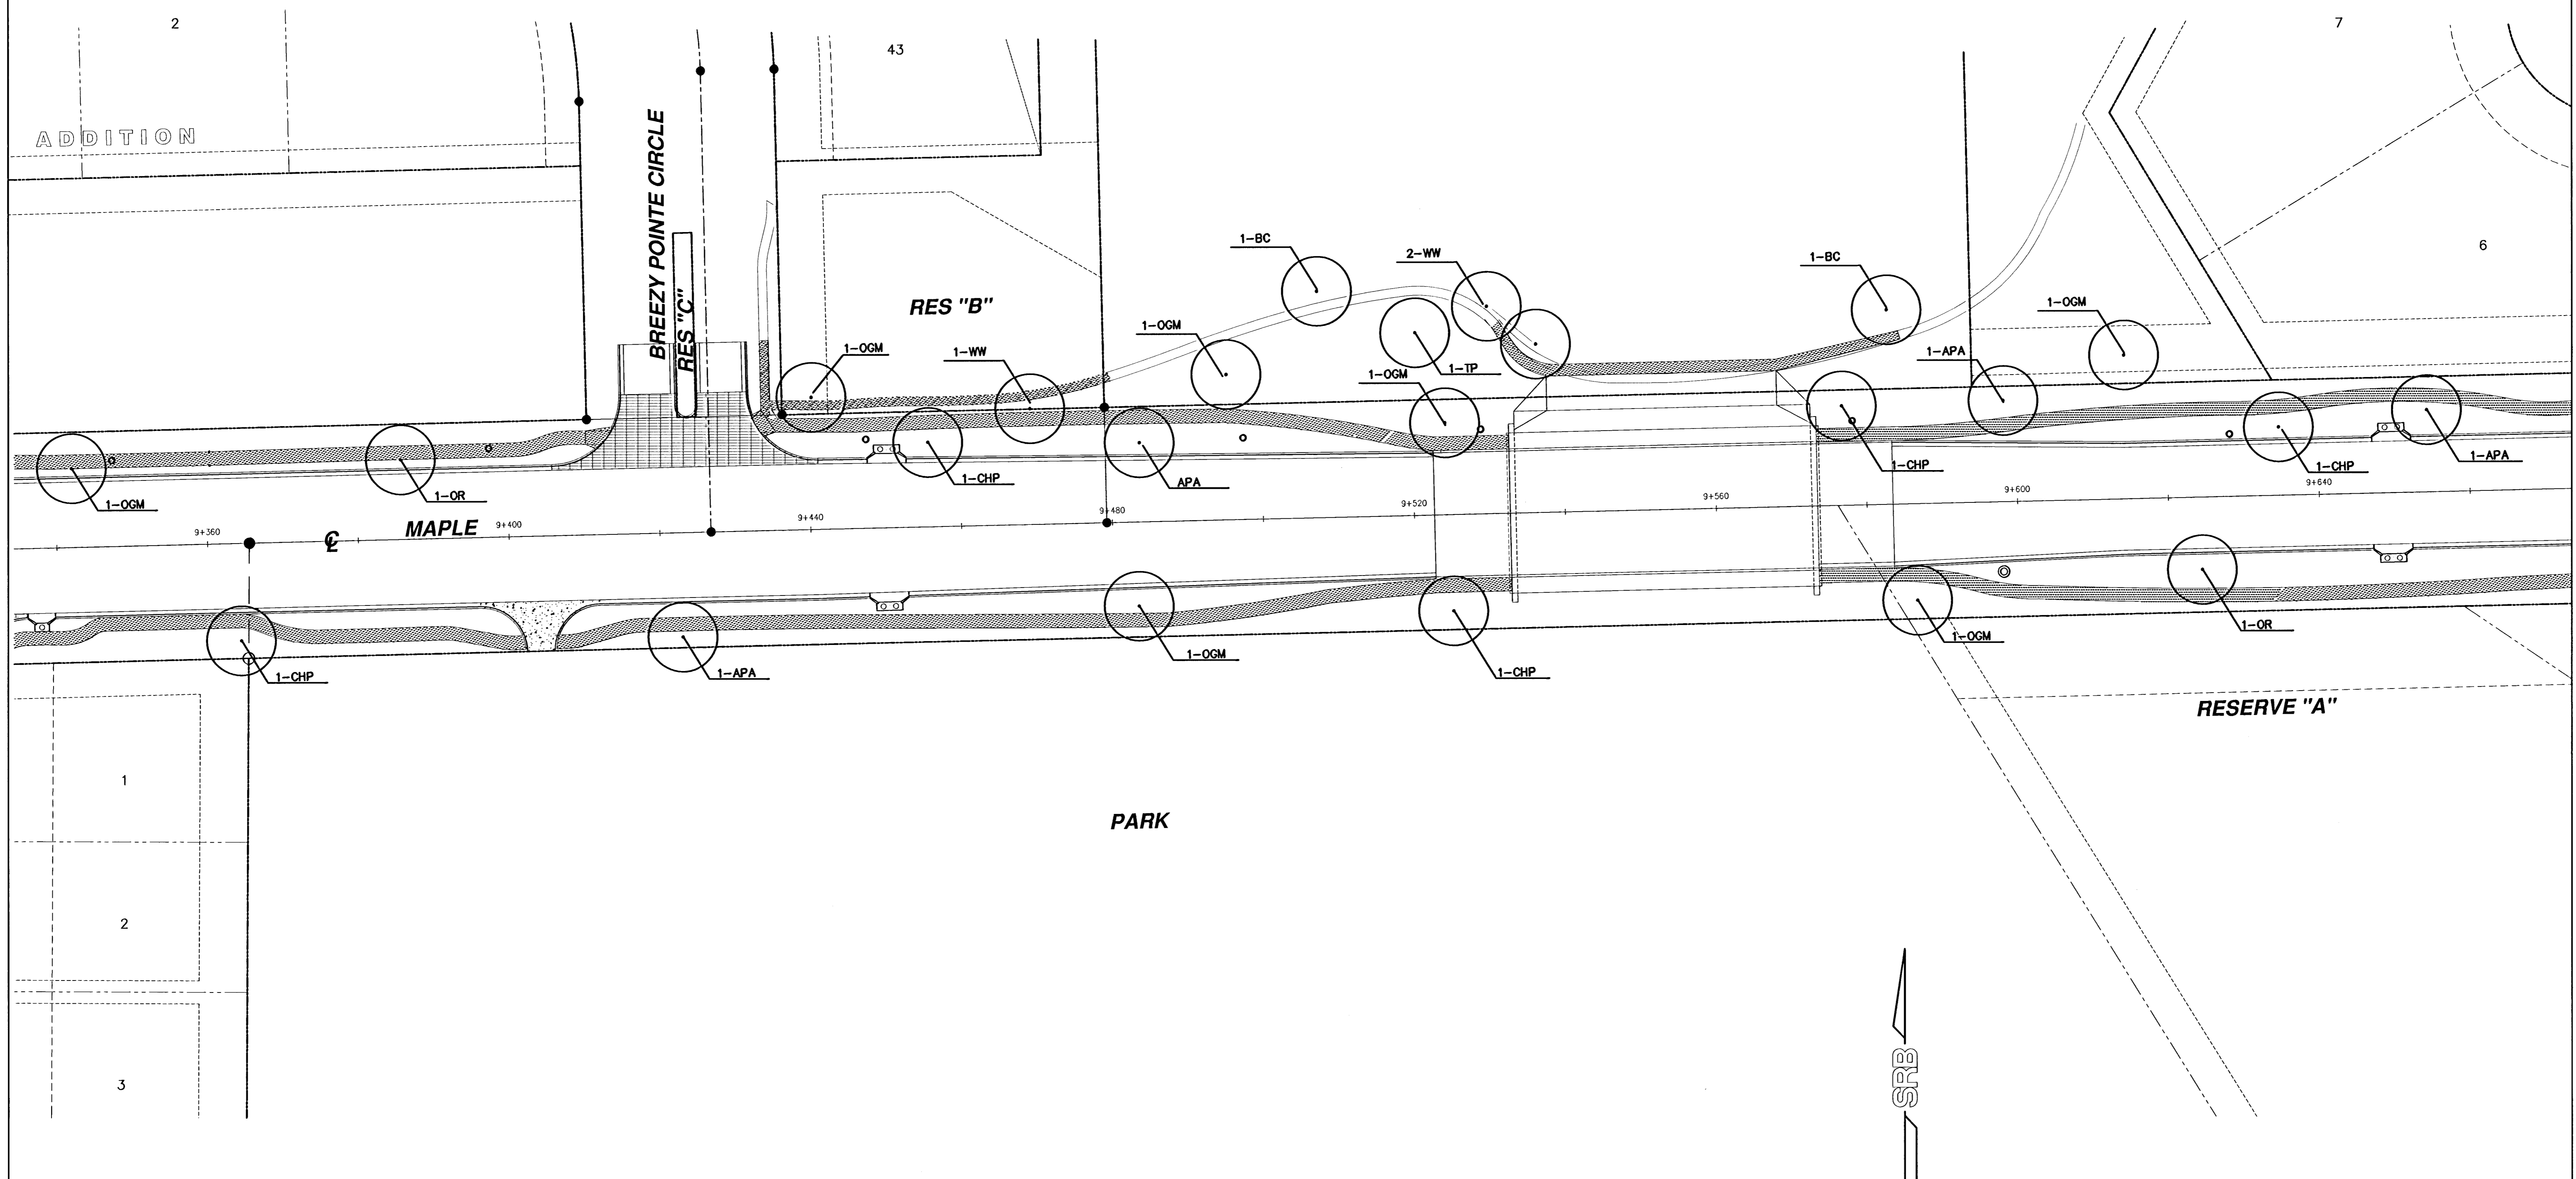

MAPLE ST. IMPROVEMENTS - 119TH ST. W. TO 135TH ST. W.
LANDSCAPE PLAN

	924 NORTH MAIN WICHITA, KANSAS 67203 www.srb.com	316-254-8008 FAX 316-254-4521 E-Mail: srbs@srb.com	REVISION 12-16-02
	SAVOY, RUGGLES & BOHM, P. A. ENGINEERING & SURVEYING		
PROJECT NUMBER 472-78-245-83262-000-000-001			6
DRAWN Staff	DESIGN R.J.	REVIEW DATE 6-24-02	UTILITY SRB JOB 1217T