



PHASE DIAGRAM

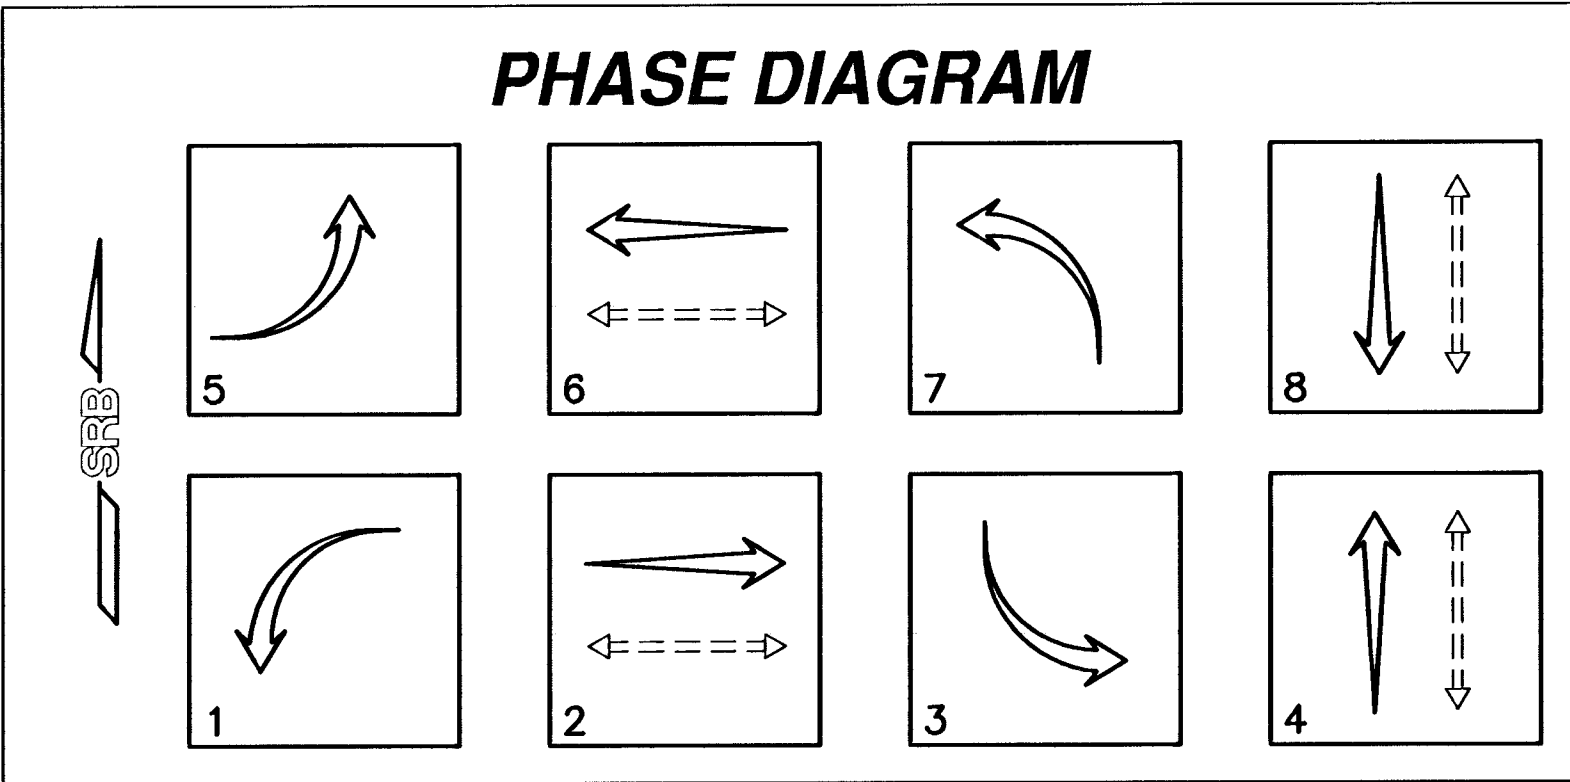

LEGEND

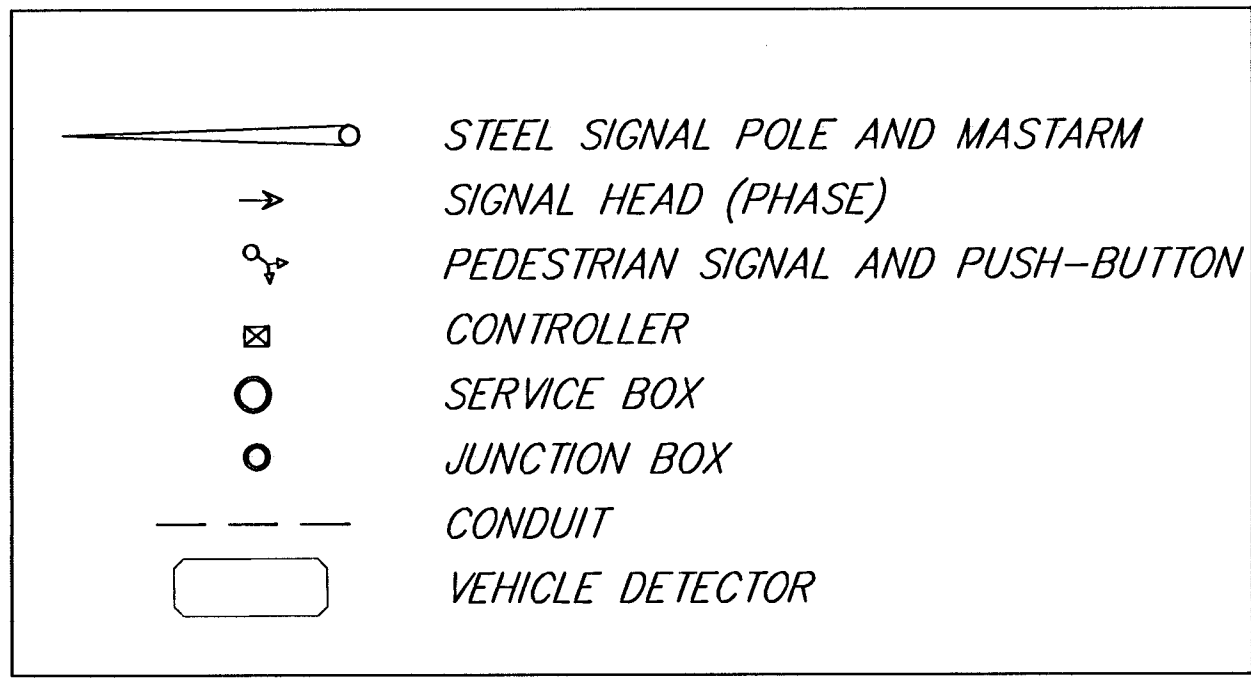


VEHICLE DETECTOR SUMMARY


LOOP NUMBER	SIZE (W x L)	NO. OF TURNS	PHASE CALLED
2A	6' x 20'	4	8
2B	6' x 20'	4	8
2C	6' x 20'	4	8
6A	6' x 20'	4	8
6B	6' x 20'	4	8
6C	6' x 20'	4	8
8A	6' x 20'	4	8
8B	6' x 30'	2-4-2	8

SIGNAL FACE SUMMARY

PHASE	TYPE	# REQ'D
2	A, L	3, 1
6	A, L	3, 1
8	A, L	2, 2

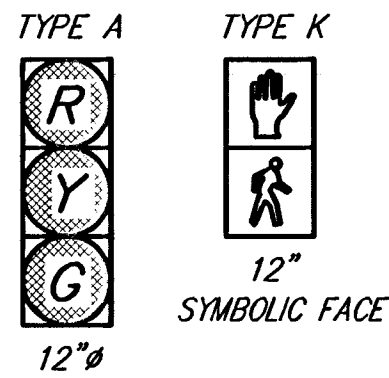

SCALE 1" = 20'

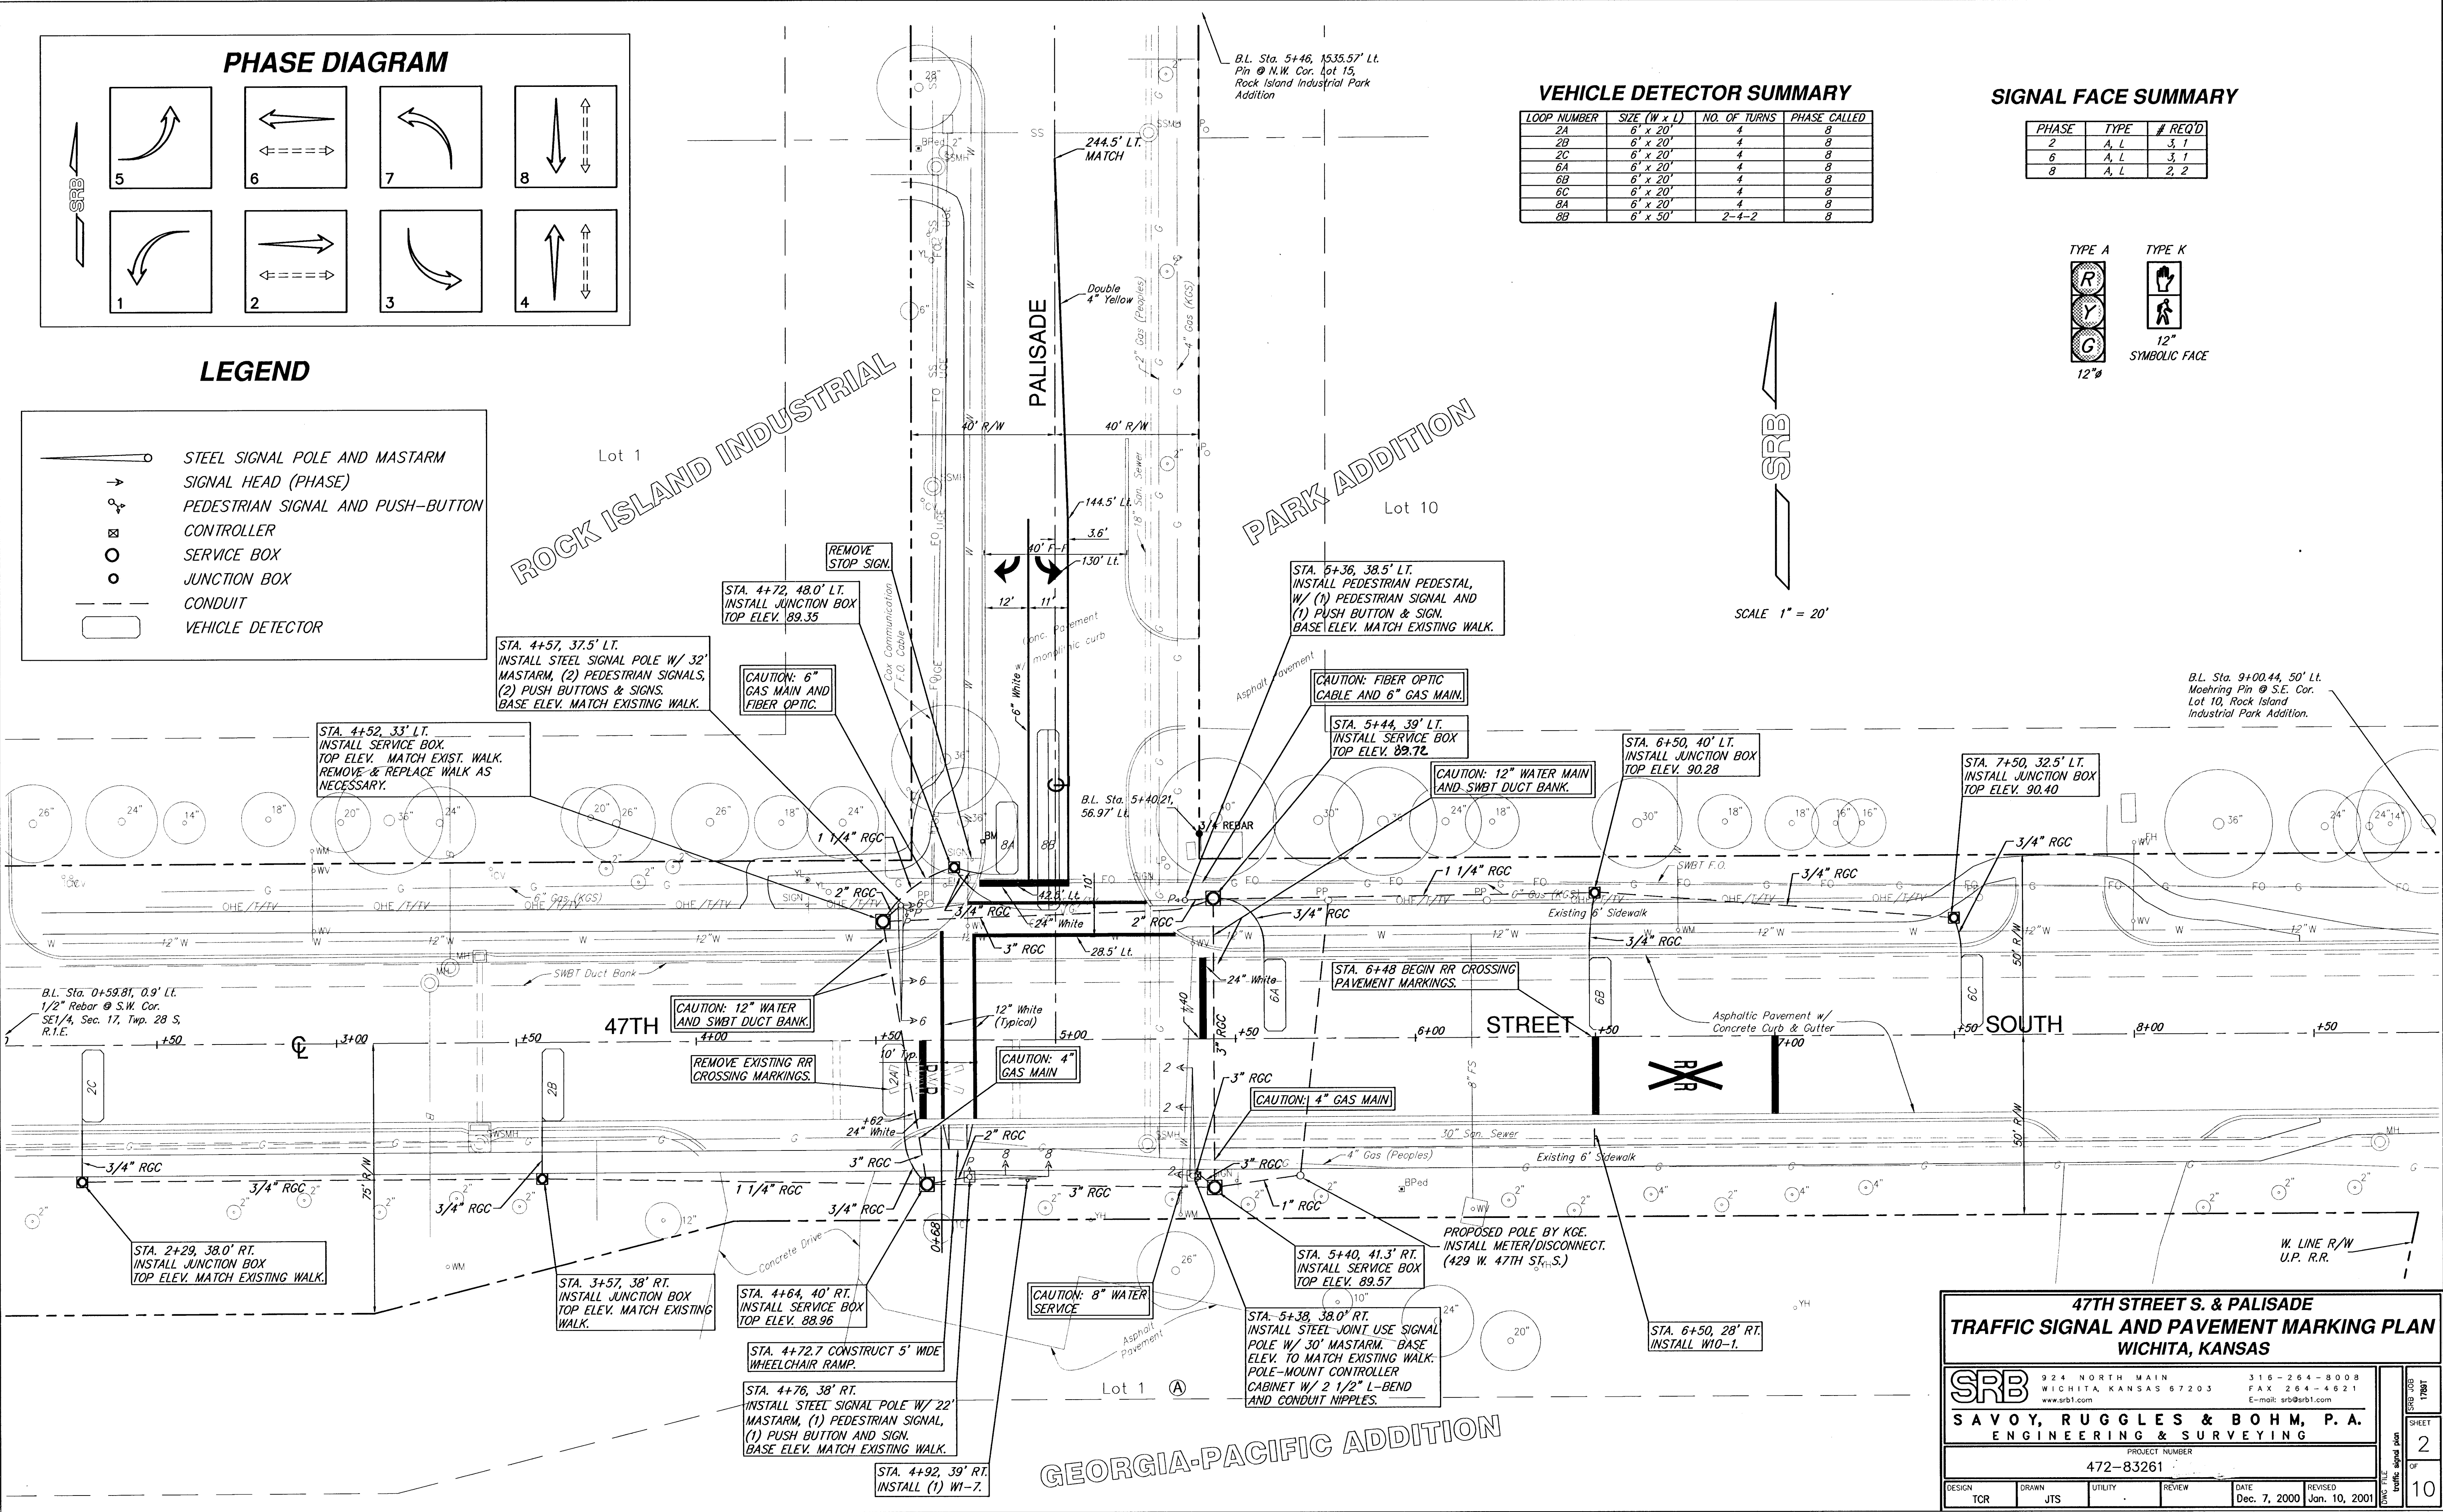

47TH STREET S. & PALISADE
TRAFFIC SIGNAL AND PAVEMENT MARKING PLAN
WICHITA, KANSAS

924 NORTH MAIN
WICHITA, KANSAS 67203
www.srb1.com

316-264-8008
FAX 264-4621
E-mail: srb@srb1.com

SAVOY, RUGGLES & BOHM, P.A.
ENGINEERING & SURVEYING

PROJECT NUMBER
472-83261

DESIGN	TOR	DRAWN	JTS	UTILITY	REVIEW	DATE	Dec. 7, 2000	REVISED	Jan. 10, 2001
--------	-----	-------	-----	---------	--------	------	--------------	---------	---------------

SRB JOB 17981

SHEET **2**

OF 10