




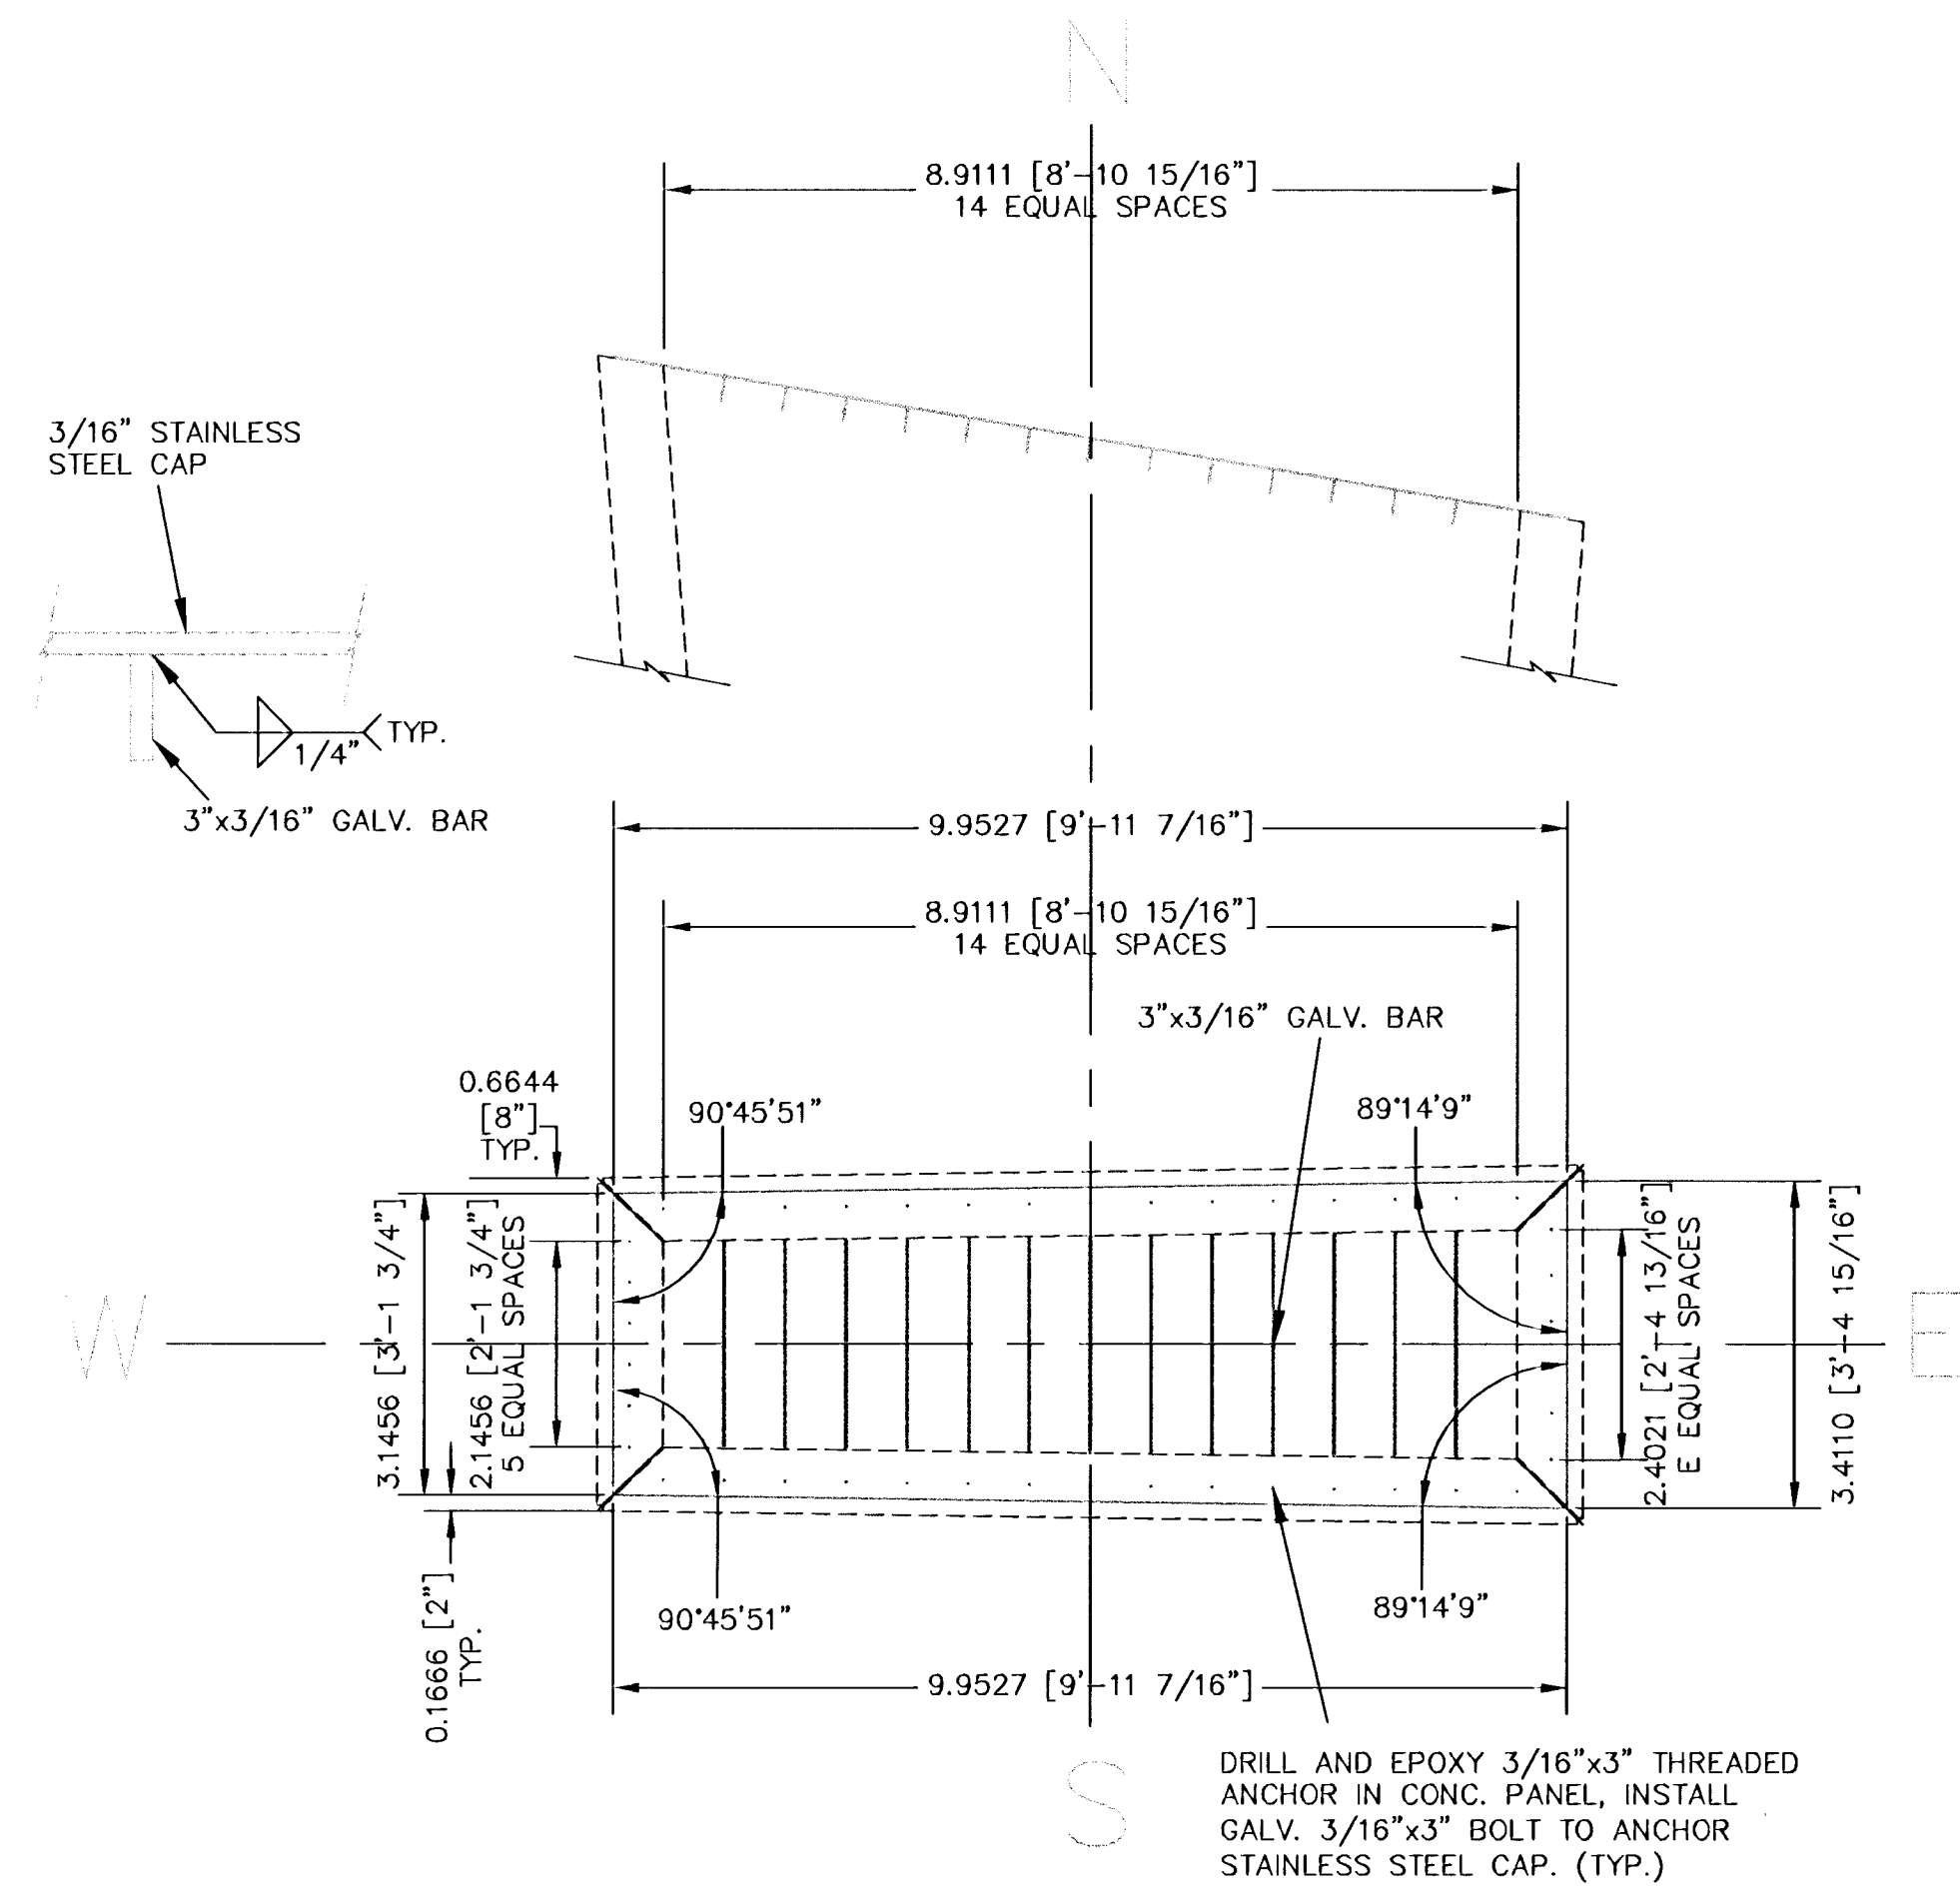



TOWER BASE DETAIL
SCALE: 1/2"=1'

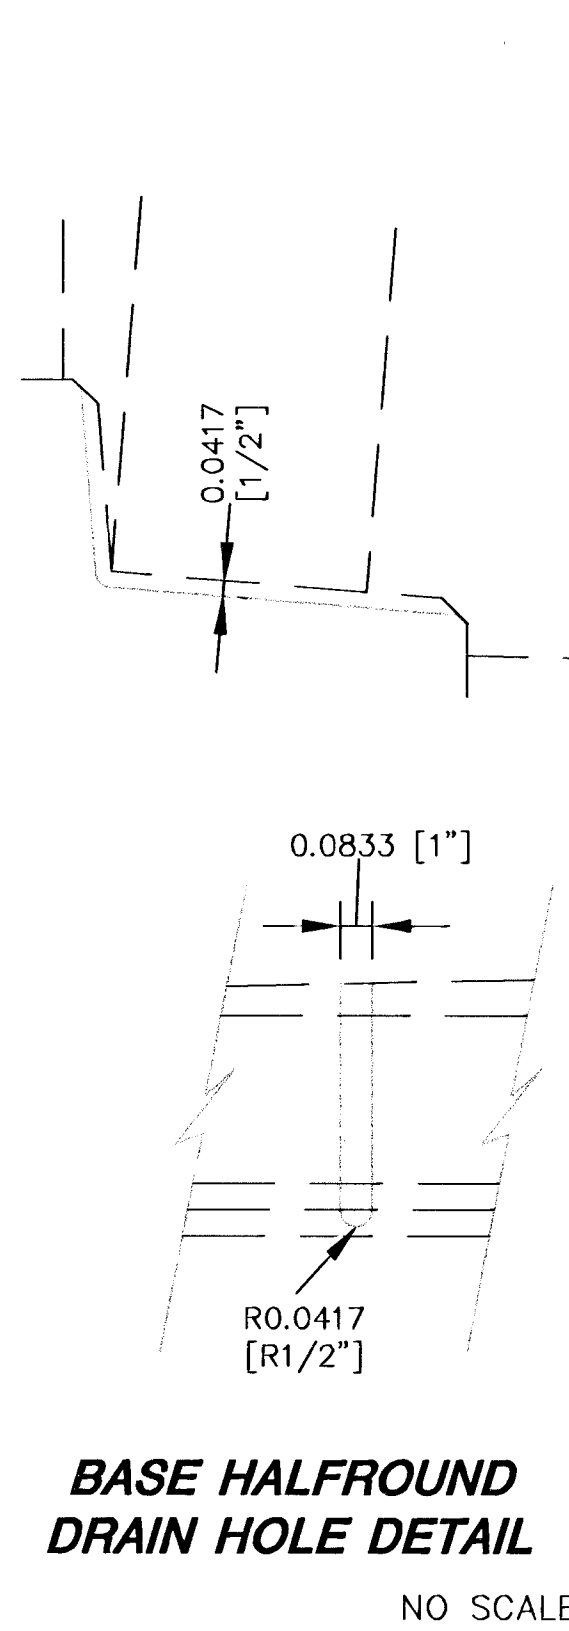


BASE HALFRound DRAIN HOLE DETAIL
NO SCALE

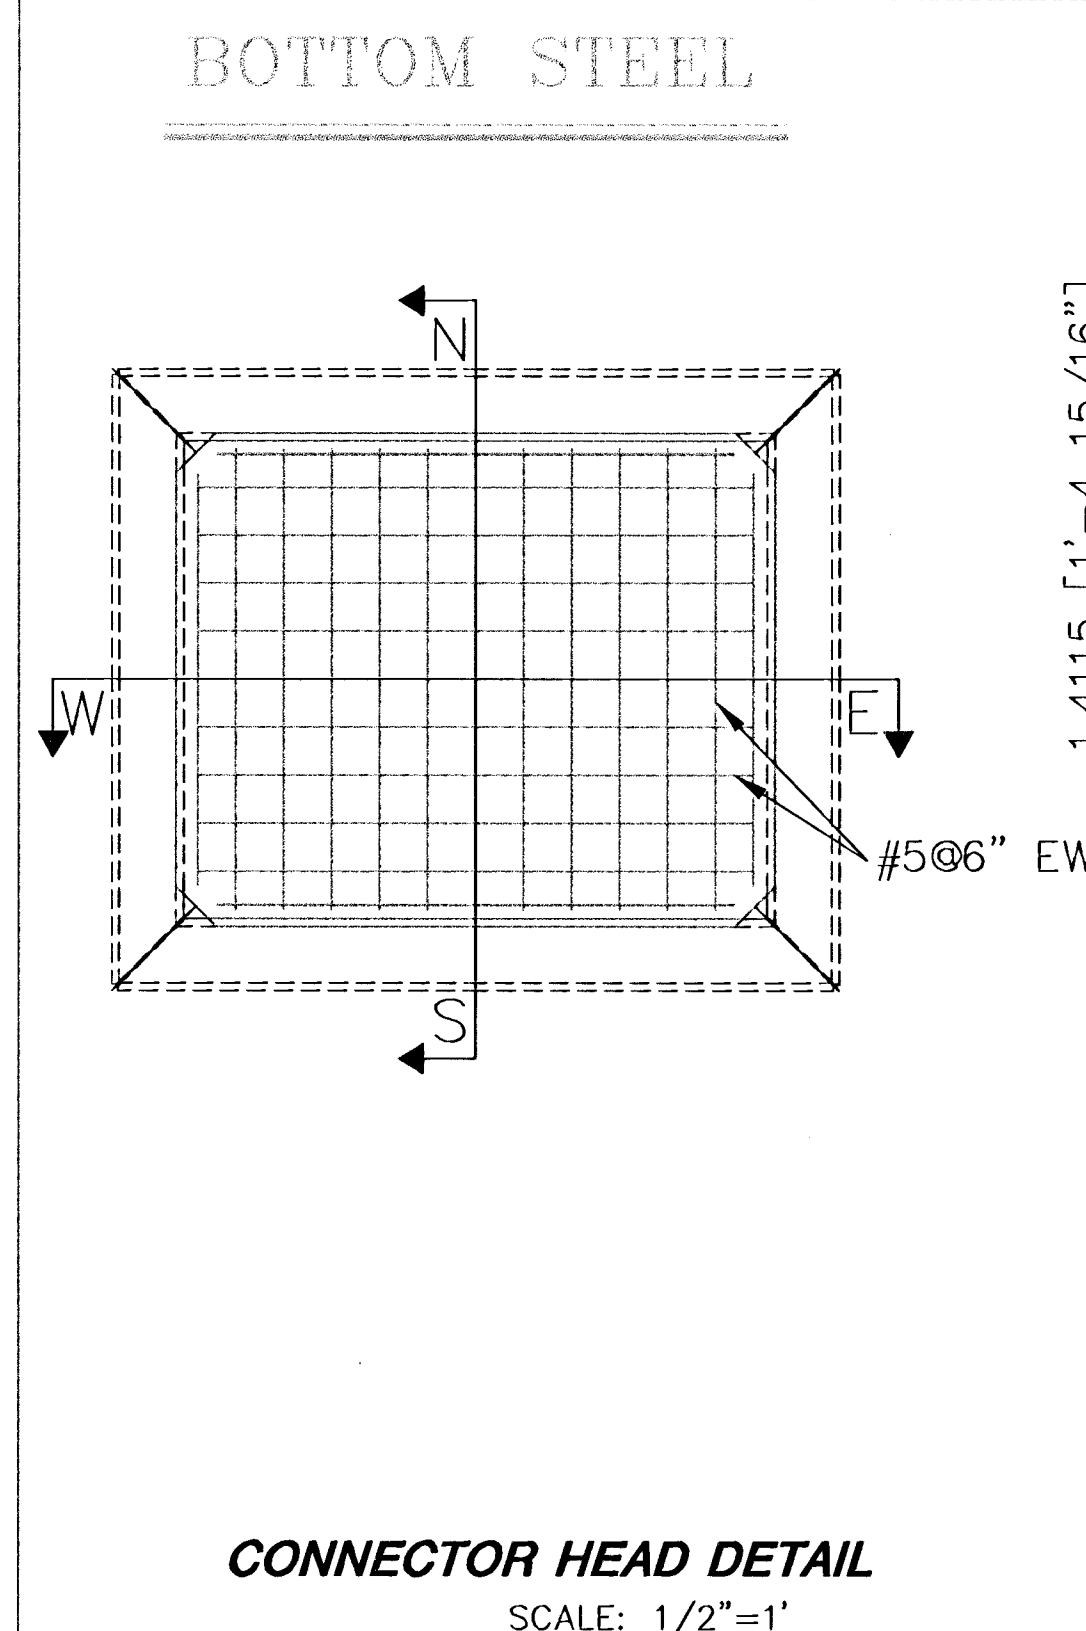


CONNECTOR HEAD DETAIL
SCALE: 1/2"=1'

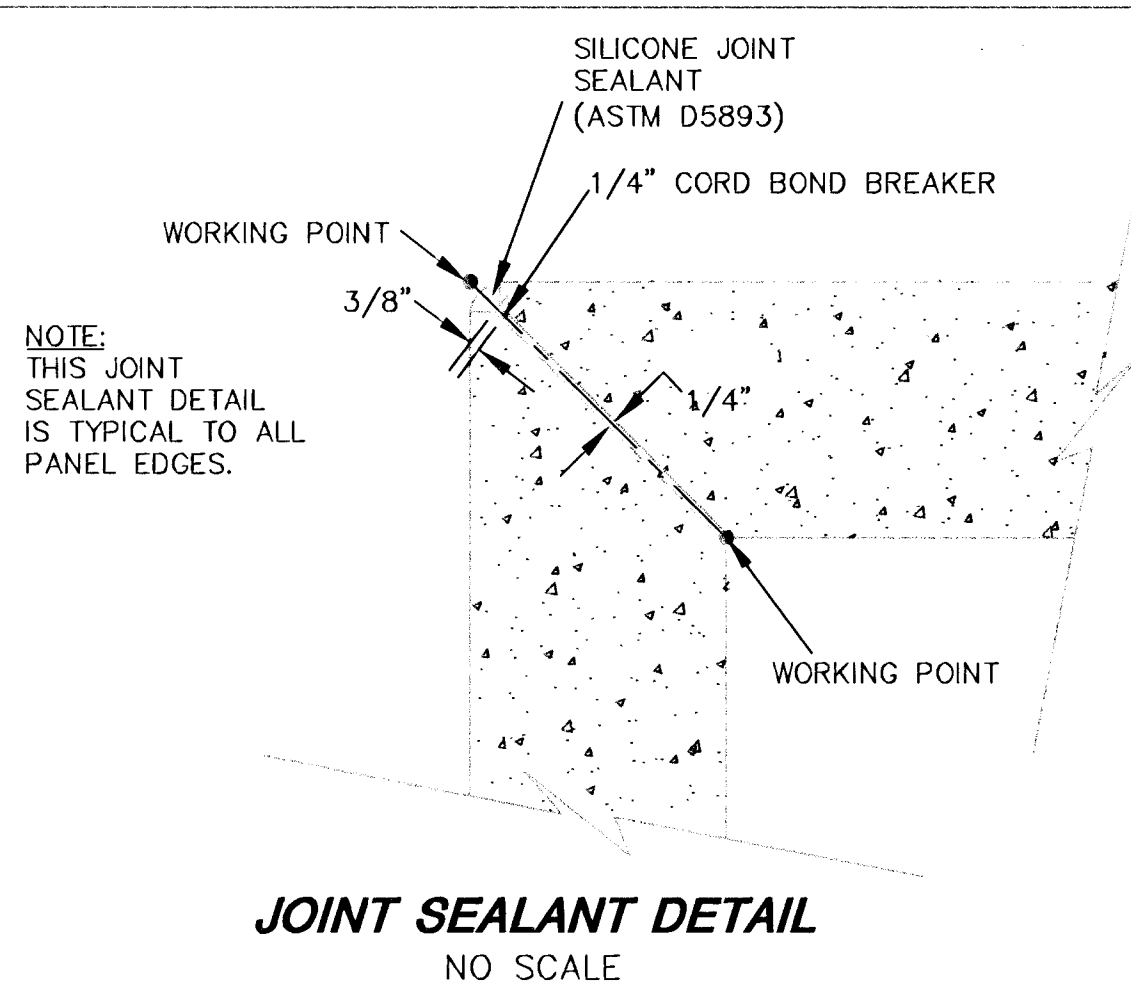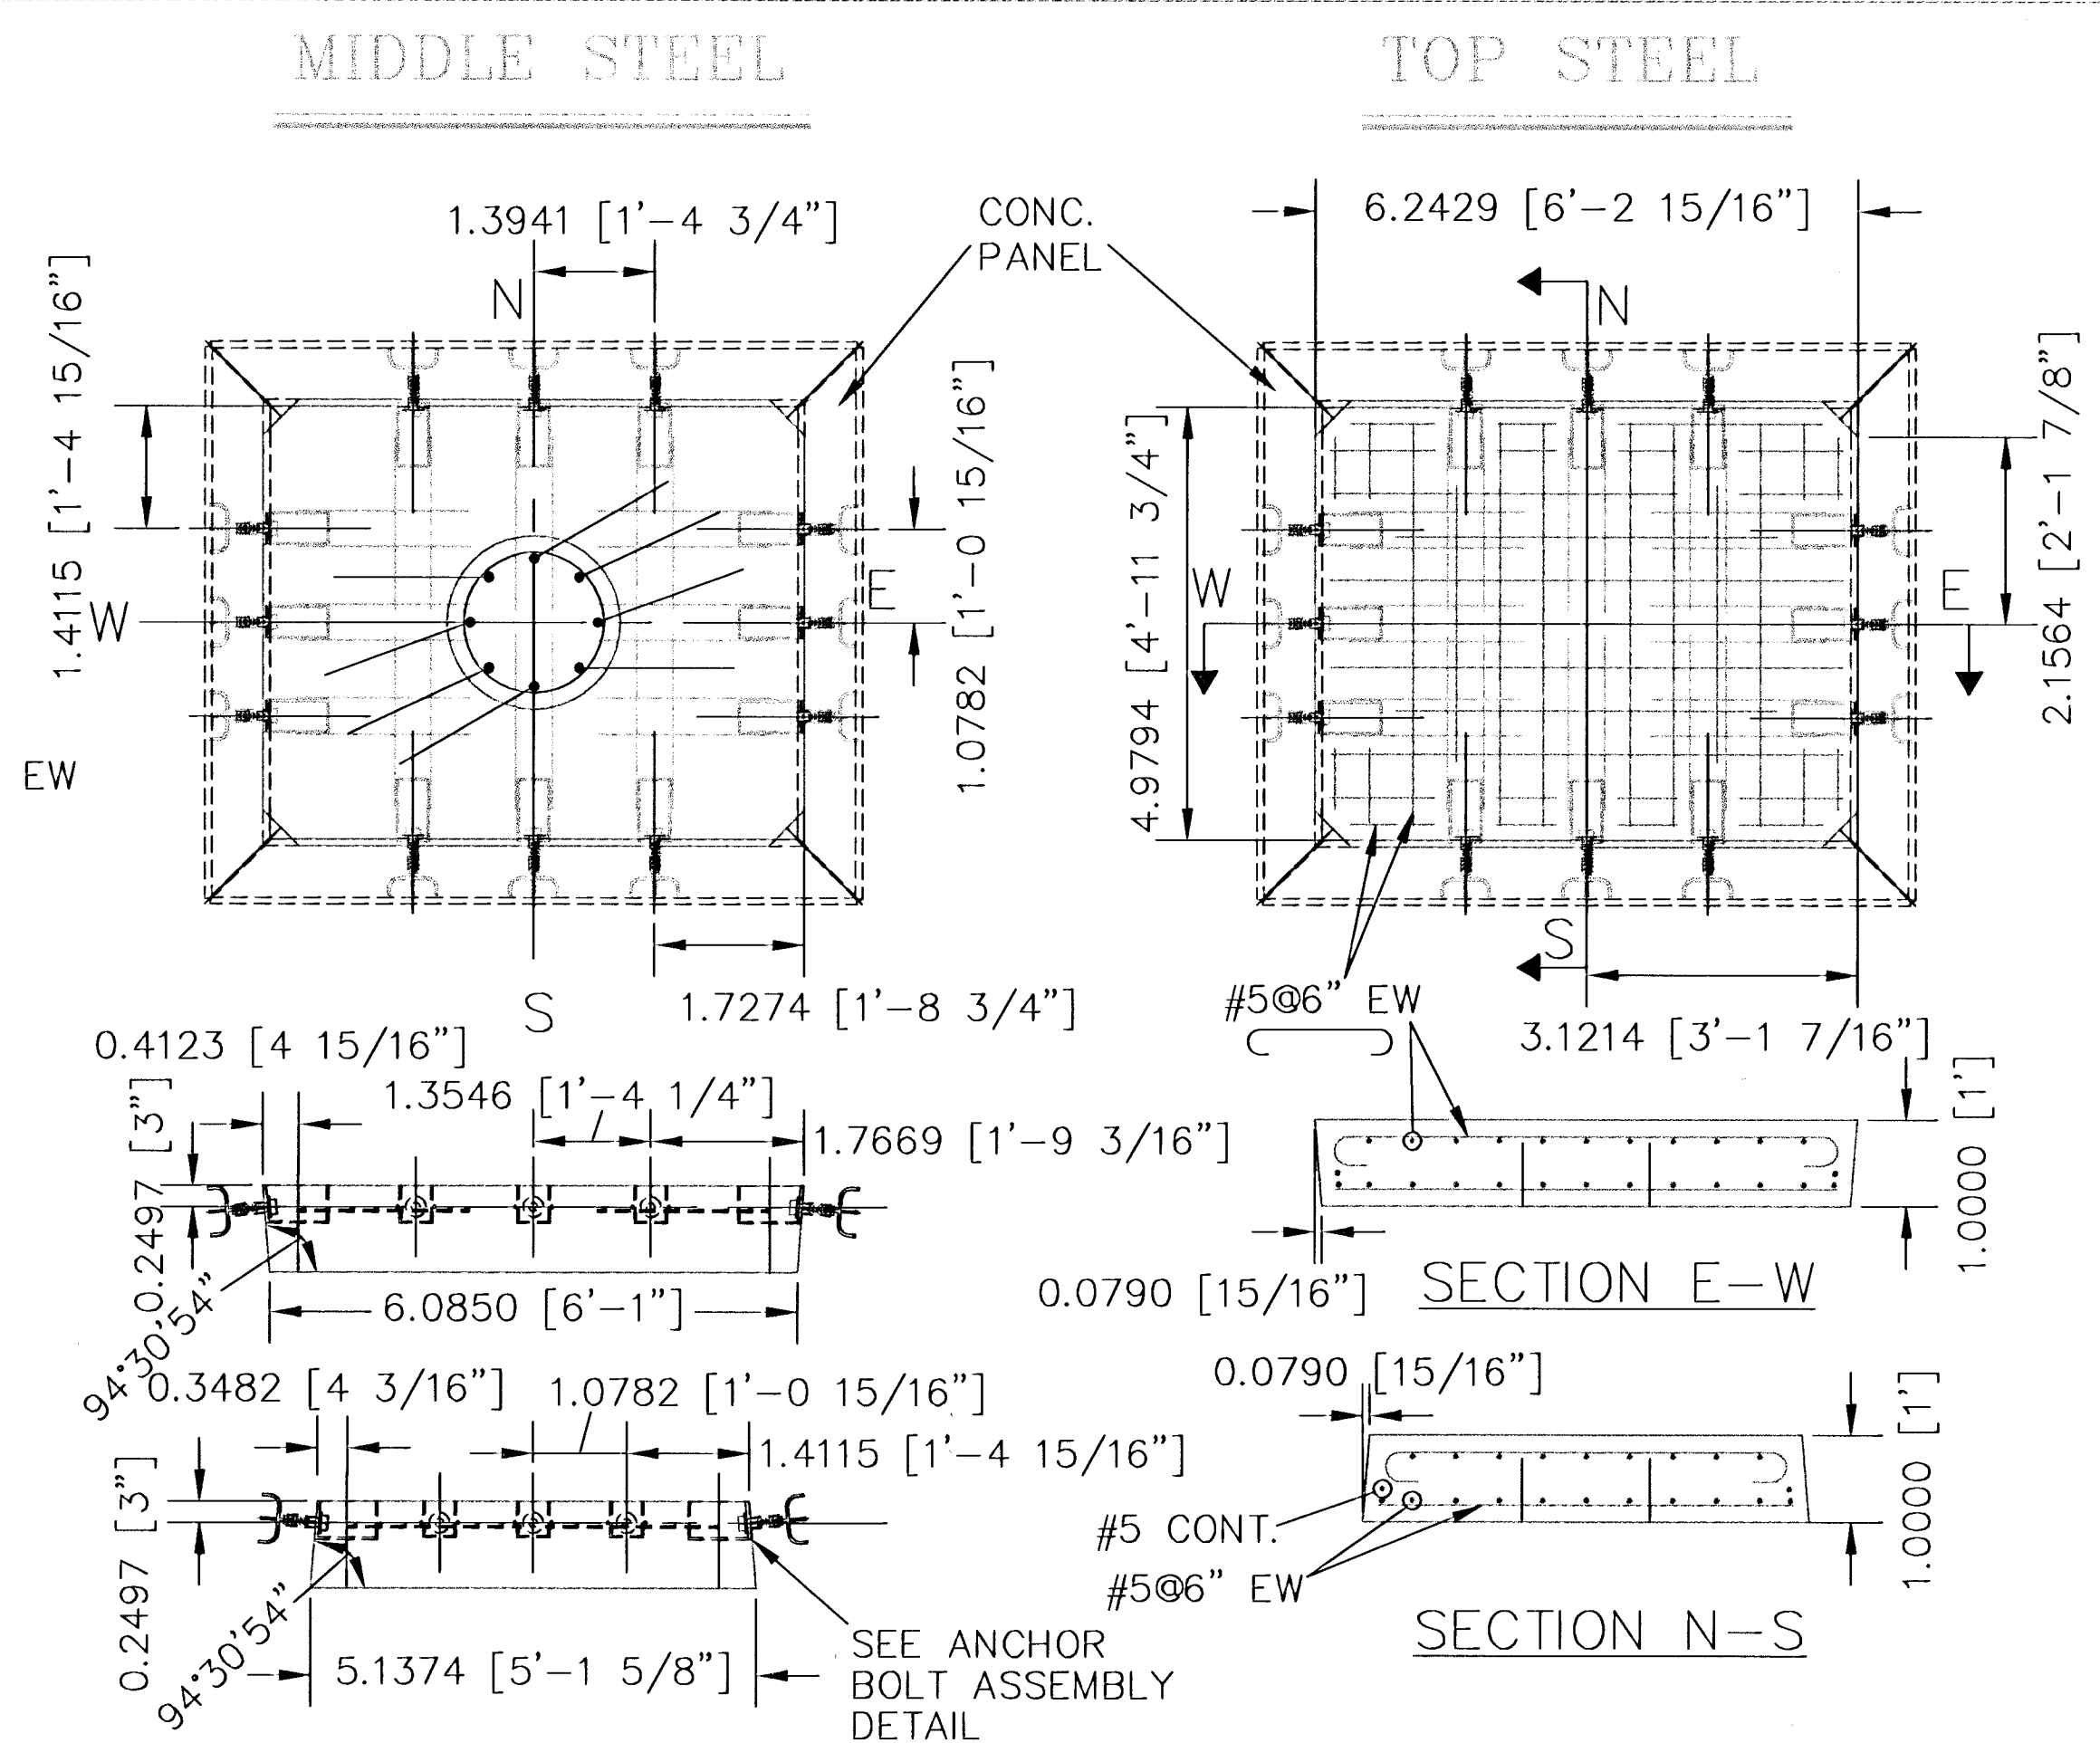


JOINT SEALANT DETAIL
NO SCALE

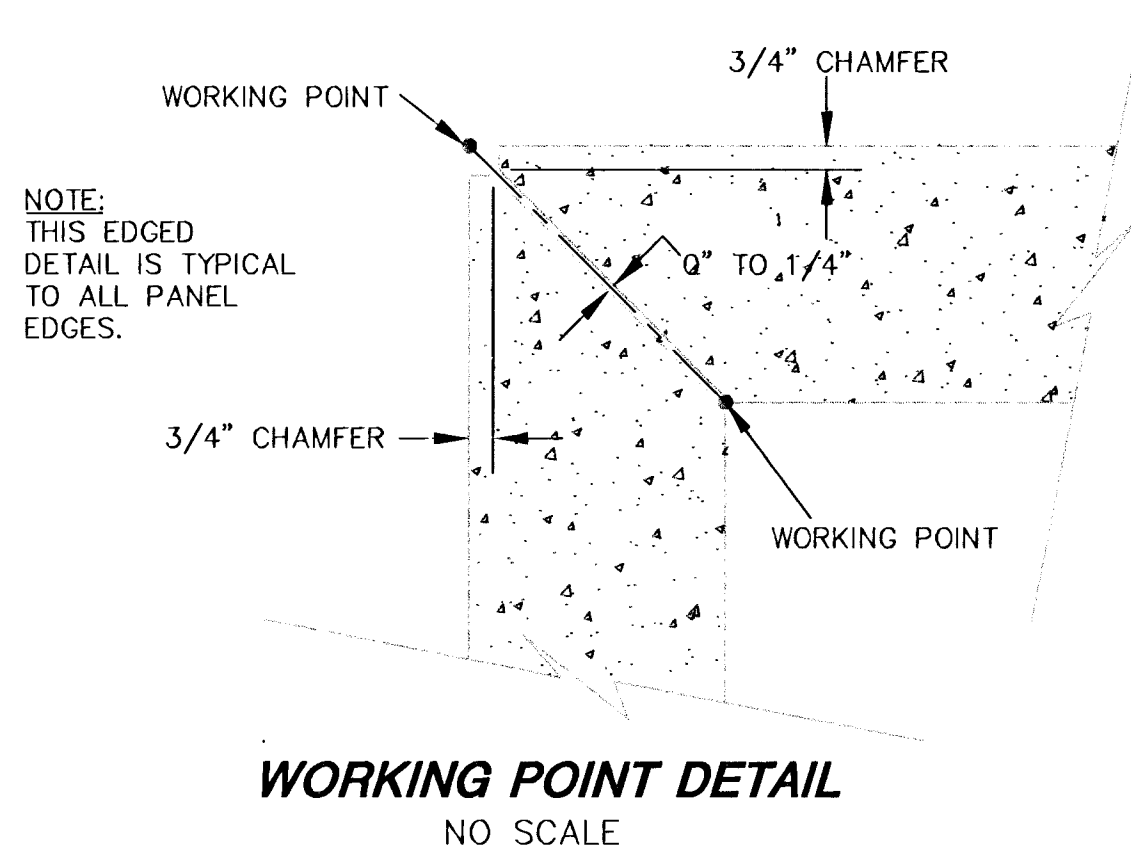


WORKING POINT DETAIL
NO SCALE

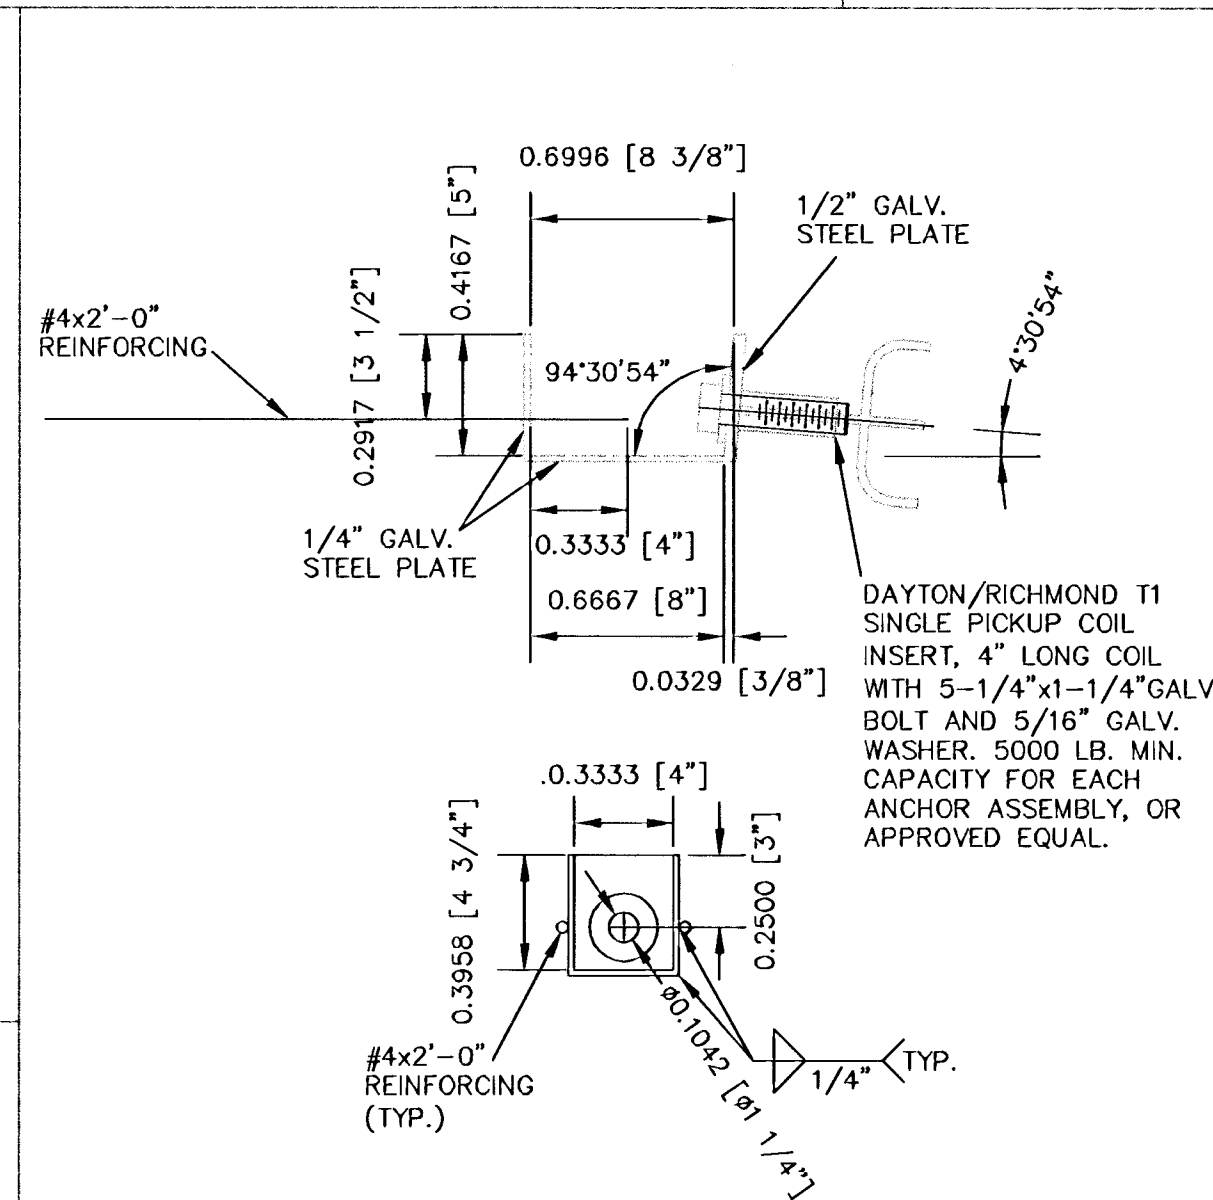


EAST-WEST ANCHOR BOLT ASSEMBLY DETAIL
NO SCALE

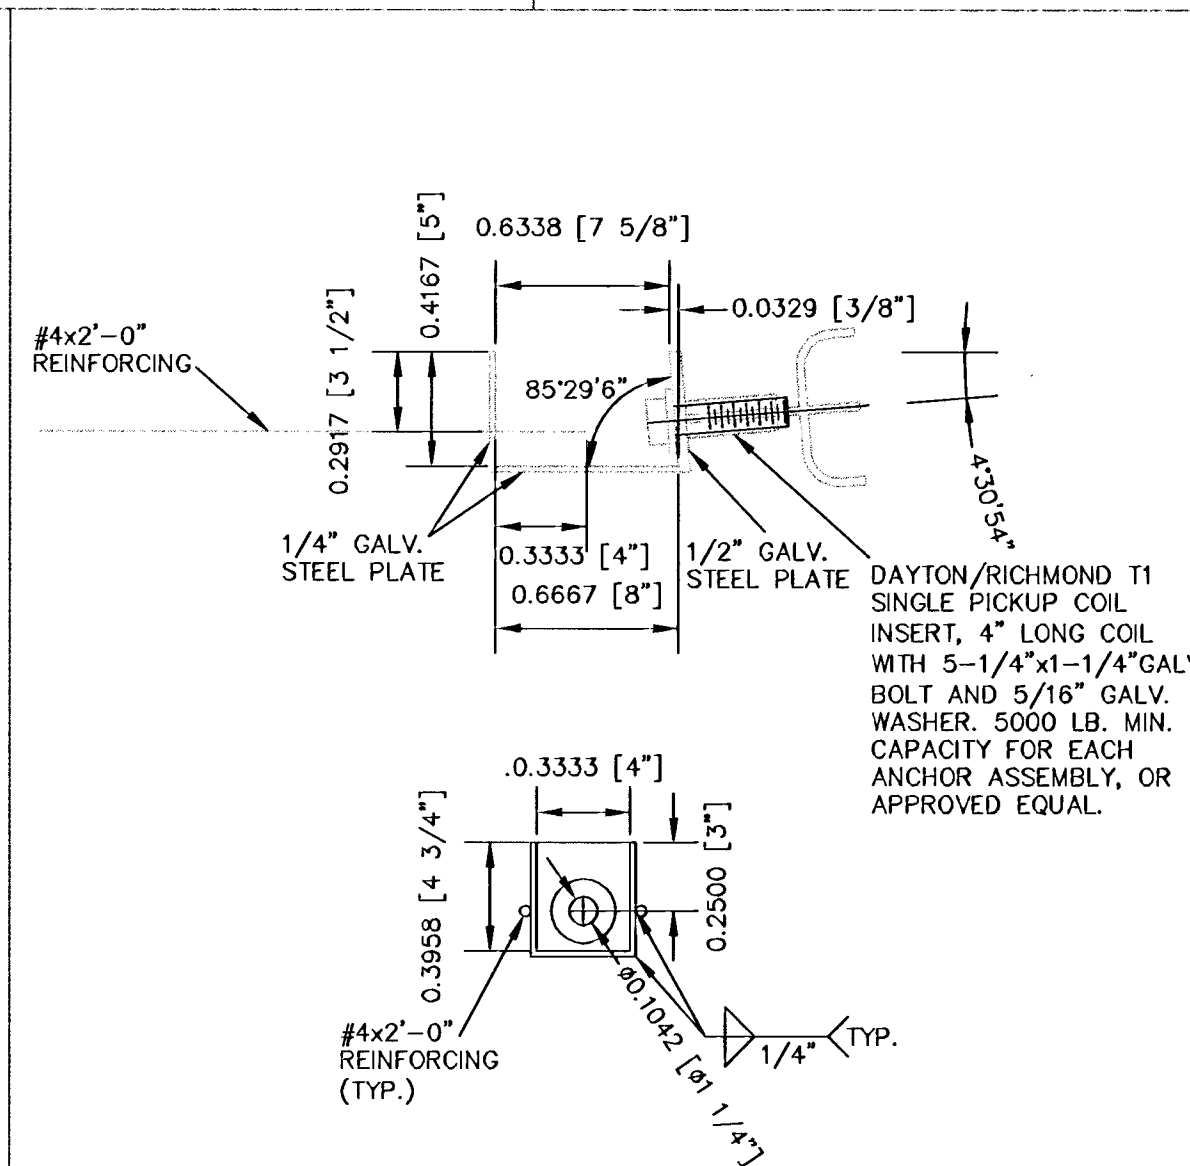

NORTH-SOUTH ANCHOR BOLT ASSEMBLY DETAIL
NO SCALE

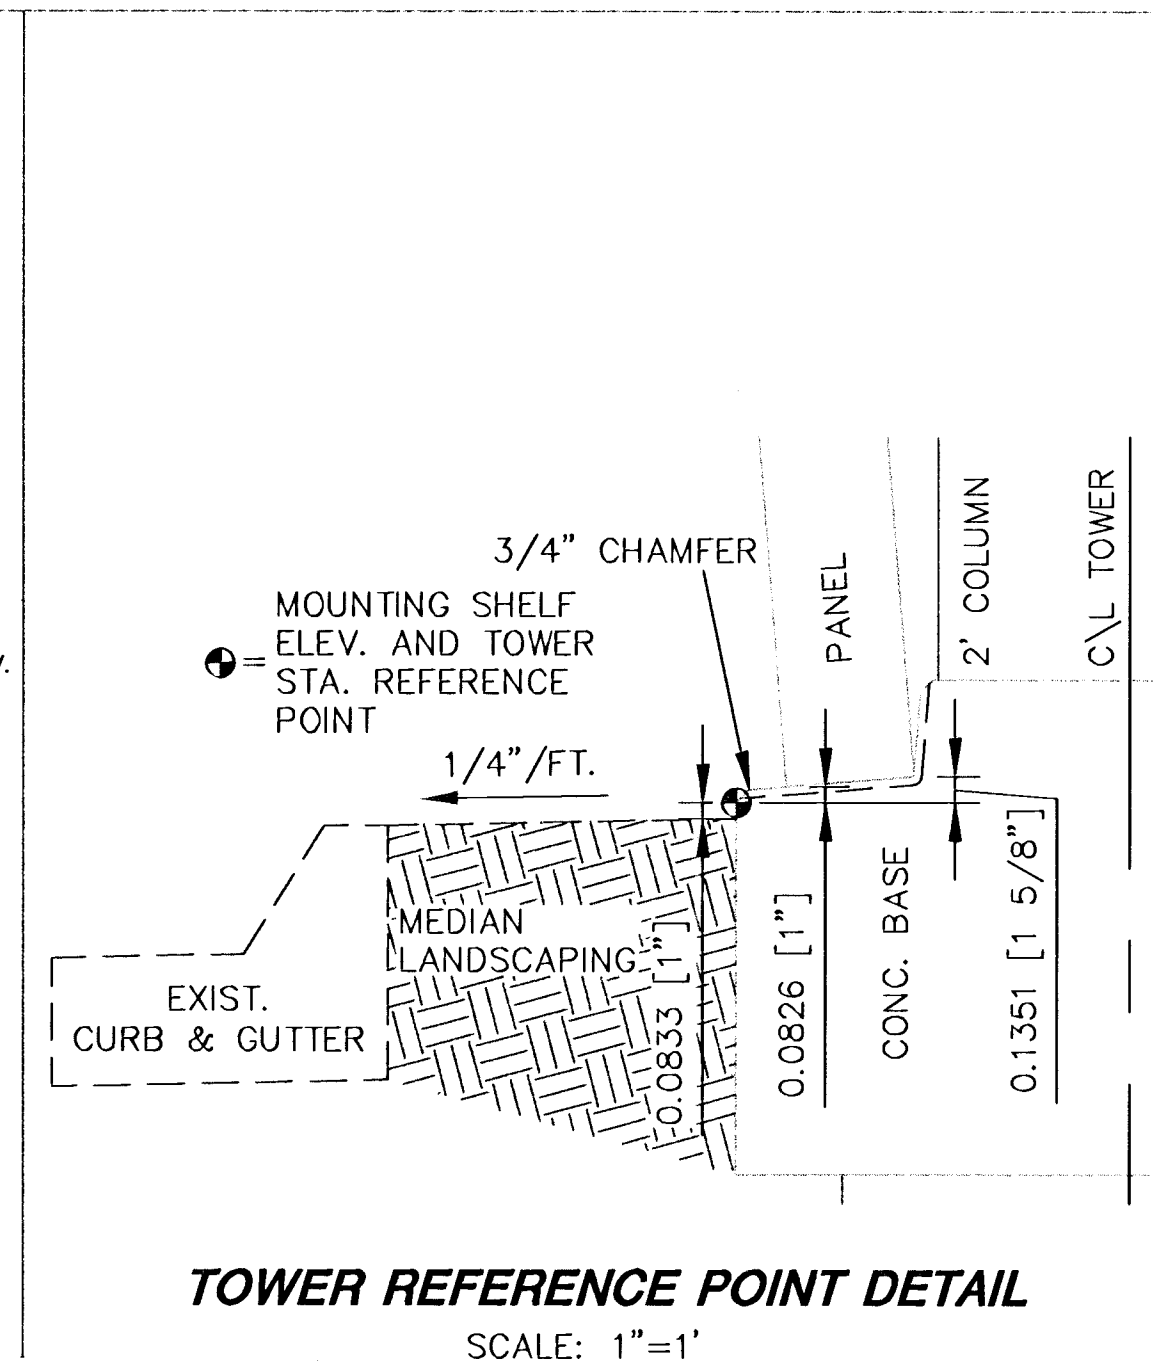

TOWER REFERENCE POINT DETAIL
SCALE: 1"=1'

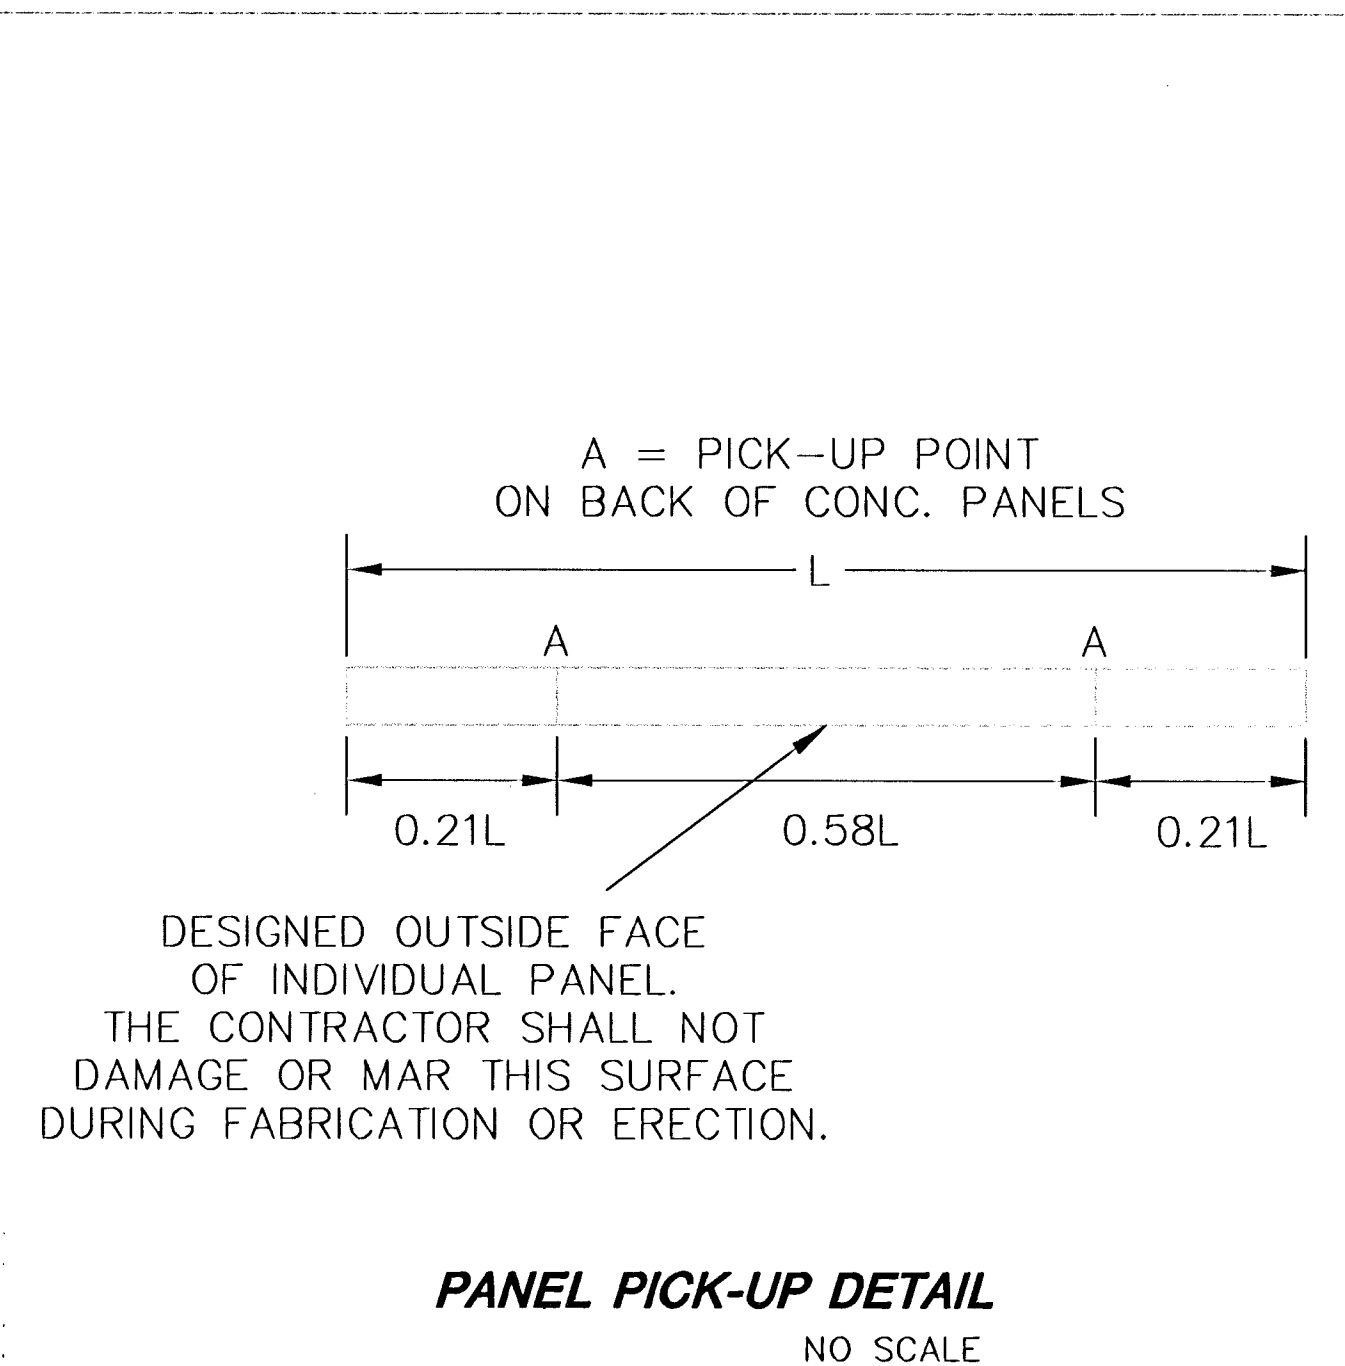

PANEL PICK-UP DETAIL
NO SCALE