


TOWER 01

RUSTICATION LAYOUT PER PANEL

SCALE: 1/4" = 1'-0"

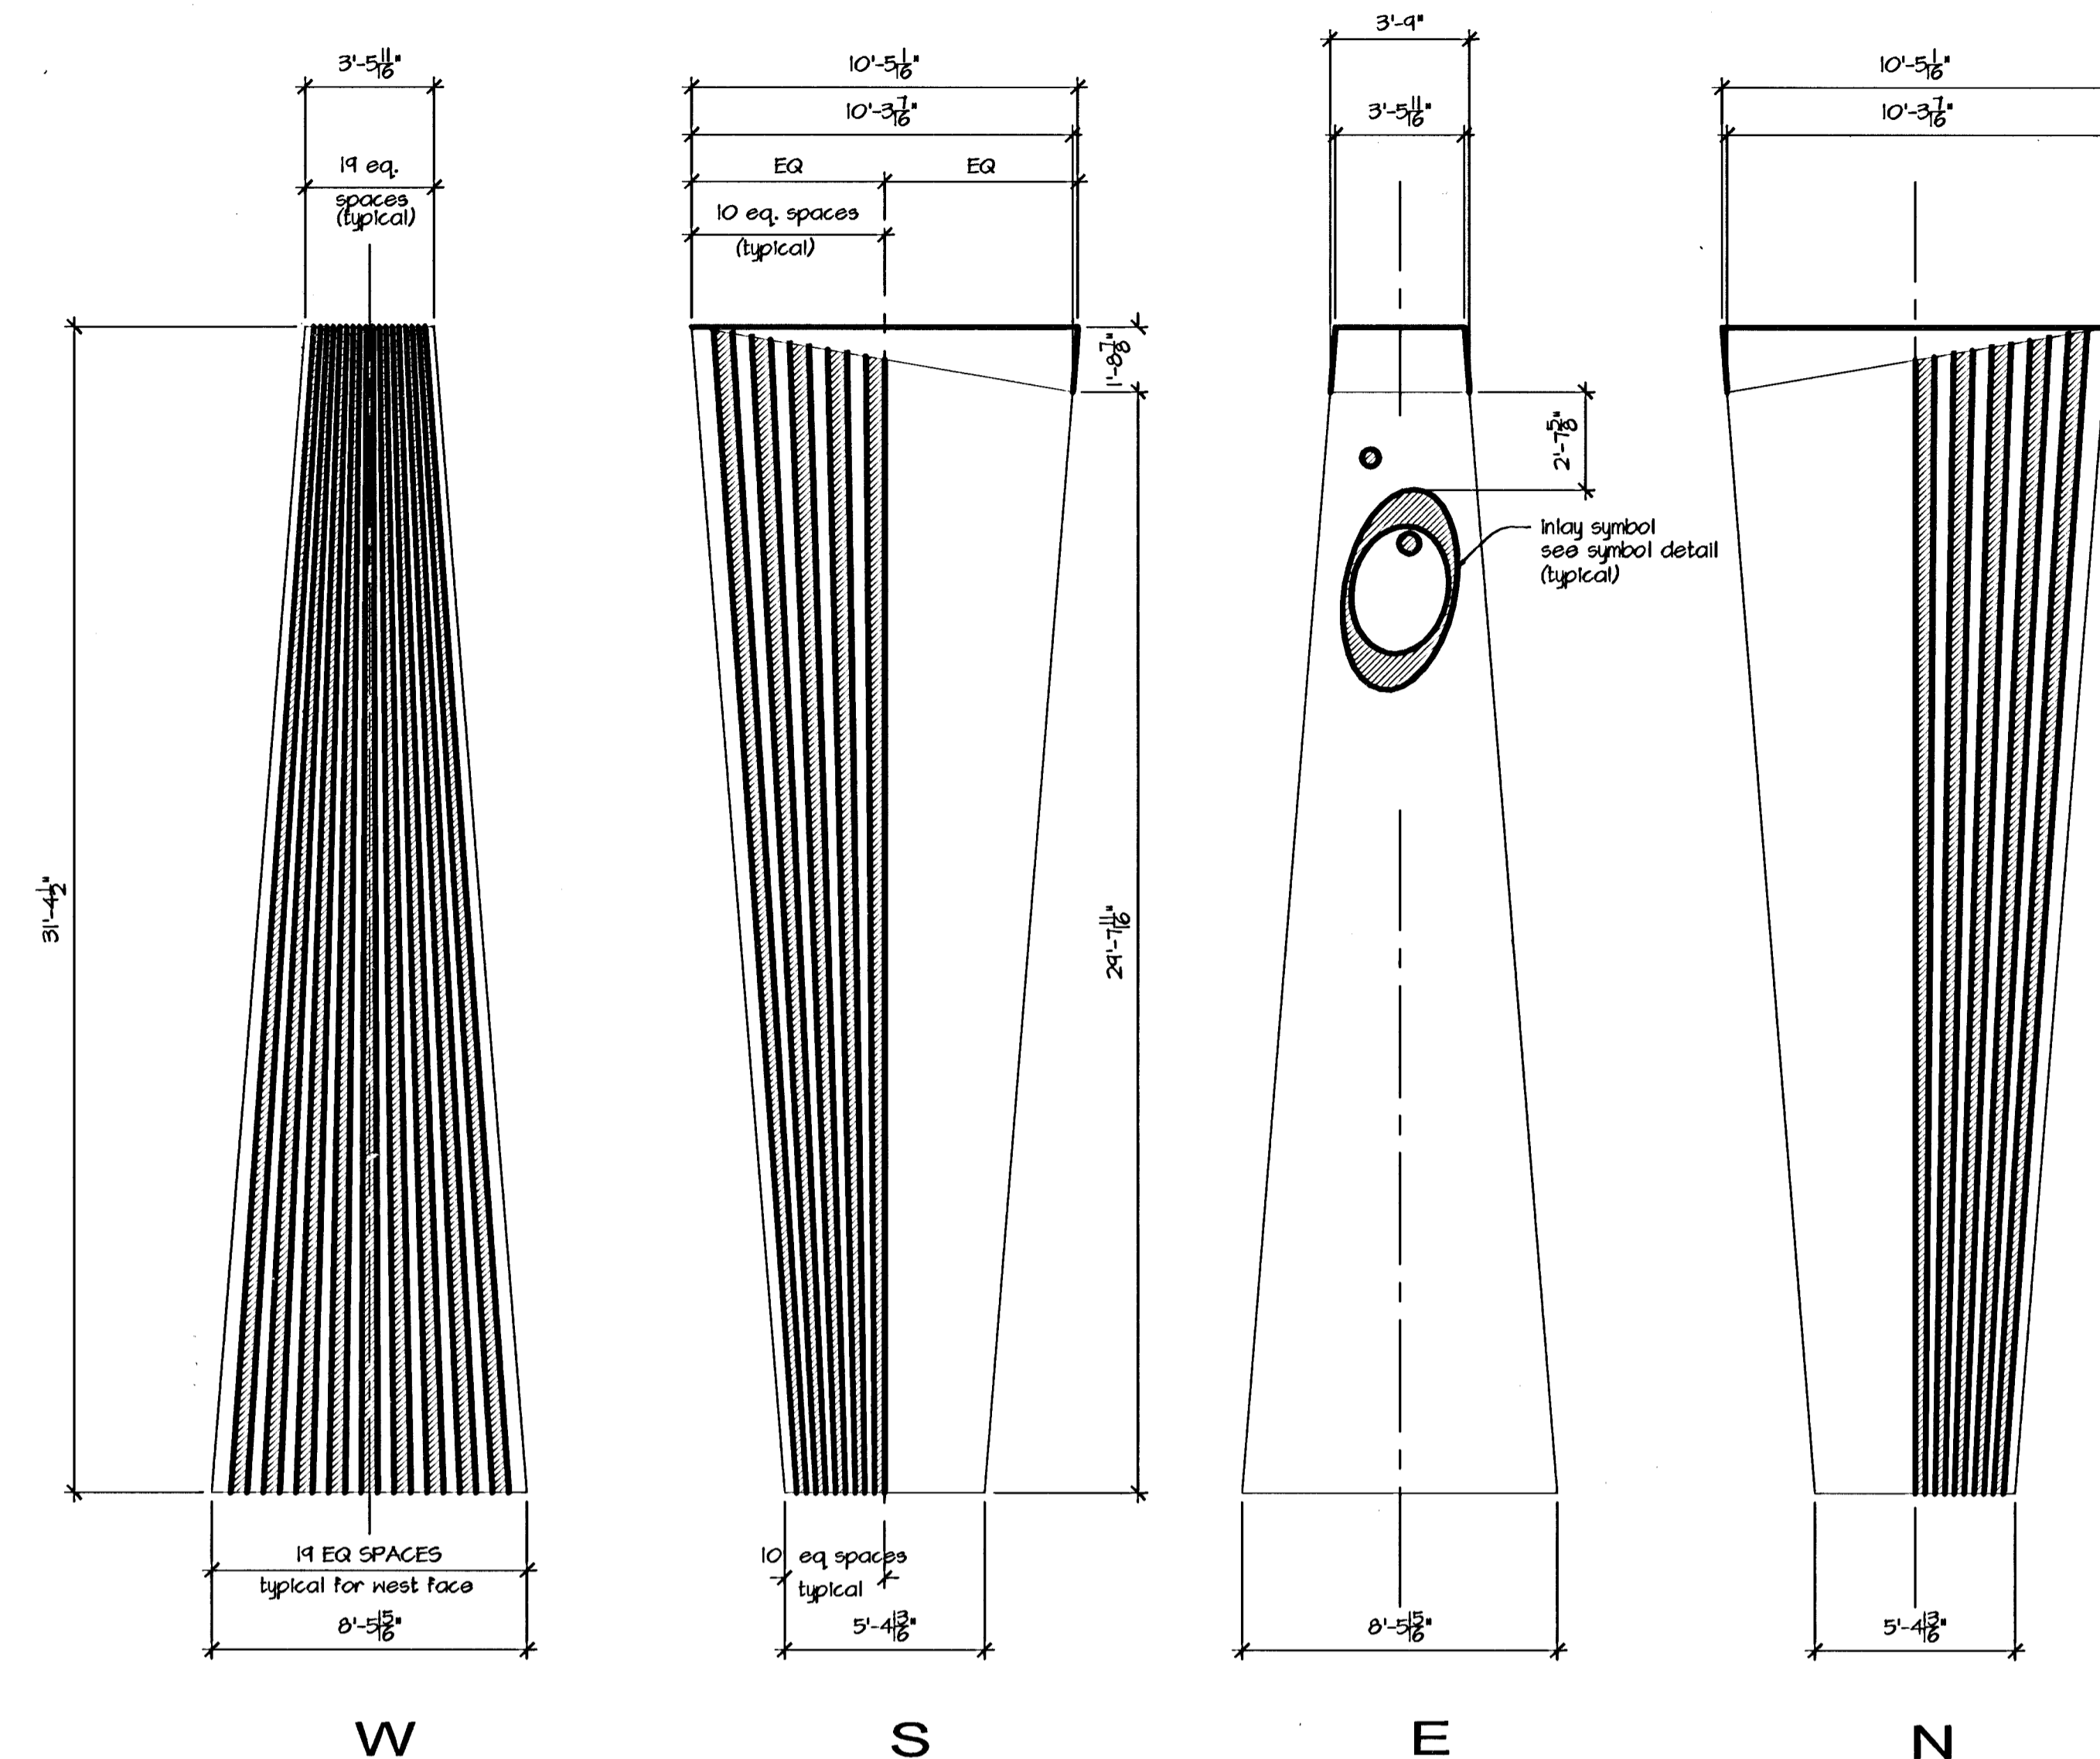

TOWER 02

RUSTICATION LAYOUT PER PANEL

SCALE: 1/4" = 1'-0"

SURFACE AND FINISH NOTES:

01. All rustication to be 1/4" depth.
02. Provide draft at all rusticated edges.
Draft shall be 1/8" per 1" of depth.
03. Refer Specifications for concrete pigment information.
04. Refer Specifications for all surface preps and finishes.
05. All panels shall match approved sample (to be provided by fabricator).
06. Sheet steel shall be continuous stock.
07. Final sheet steel pattern and rustication profiles to be approved by artist/engineer.
08. Sheet steel inlay to be adhered per engineer approval.
09. Concrete sealer and or anti-graffiti finish as approved.



copyright 2002
seneca--surface patterns 02 feb 03.dwg

PROJECT:	Seneca Street / Museum Drive		
SHEET NAME:	Tower Surface Drawings		
DRAWN BY:	ktw		
DATE:	01 February 2003		SHEET: 1 of 3
kent williams	524 commerce	wichita, ks	67202 323-251-5784