



**EXPANSION JOINT**


NOTE: Extra Thickness to be Subsidiary to Price of Square Tardis Pavement

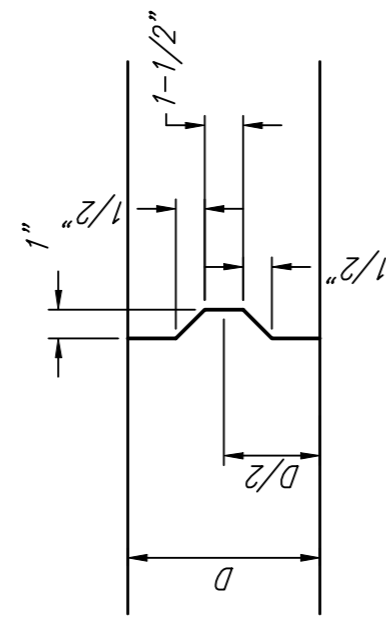


**KEYWAY DETAIL**

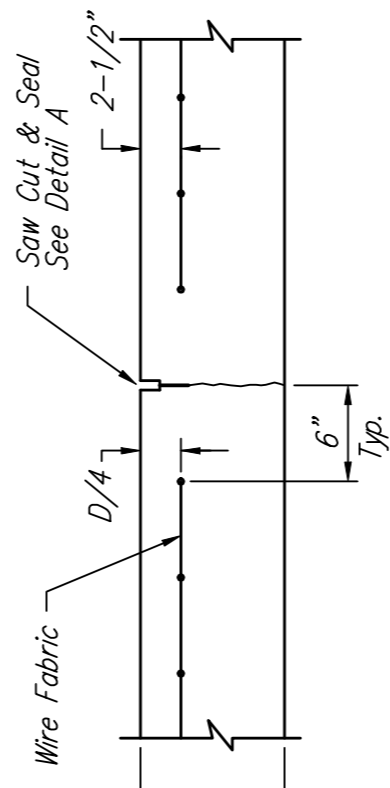


**CONTRACTION JOINT DETAIL (C.J.)**

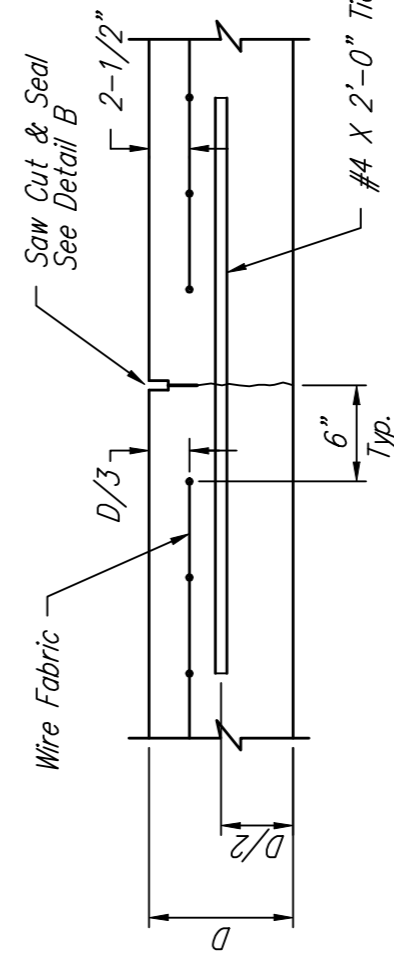


**LONGITUDINAL JOINT DETAIL (L.J.)**

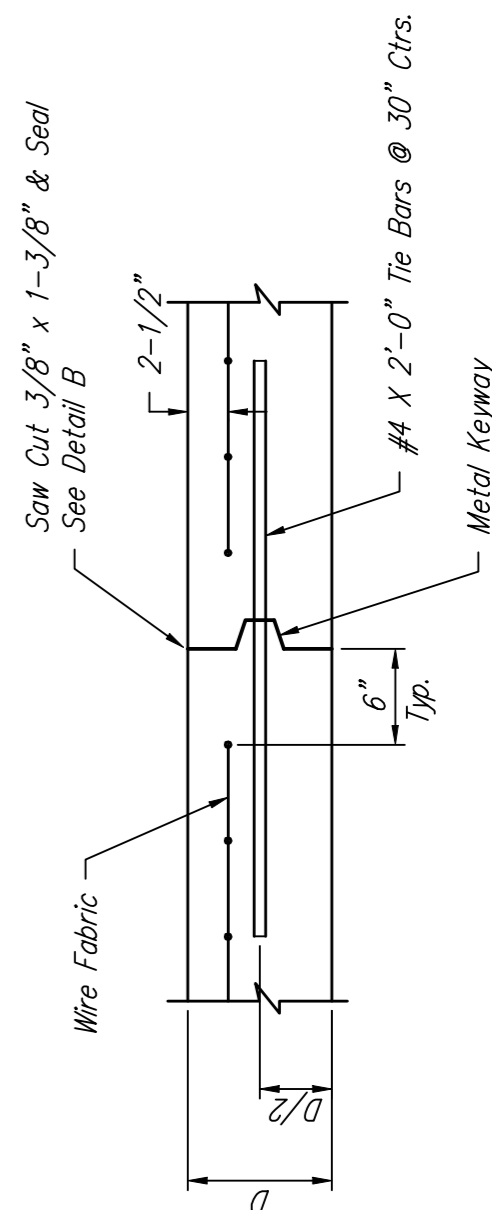


**OPTIONAL LONGITUDINAL JOINT DETAIL (L.J.)  
(CONSTRUCTION JOINT)**

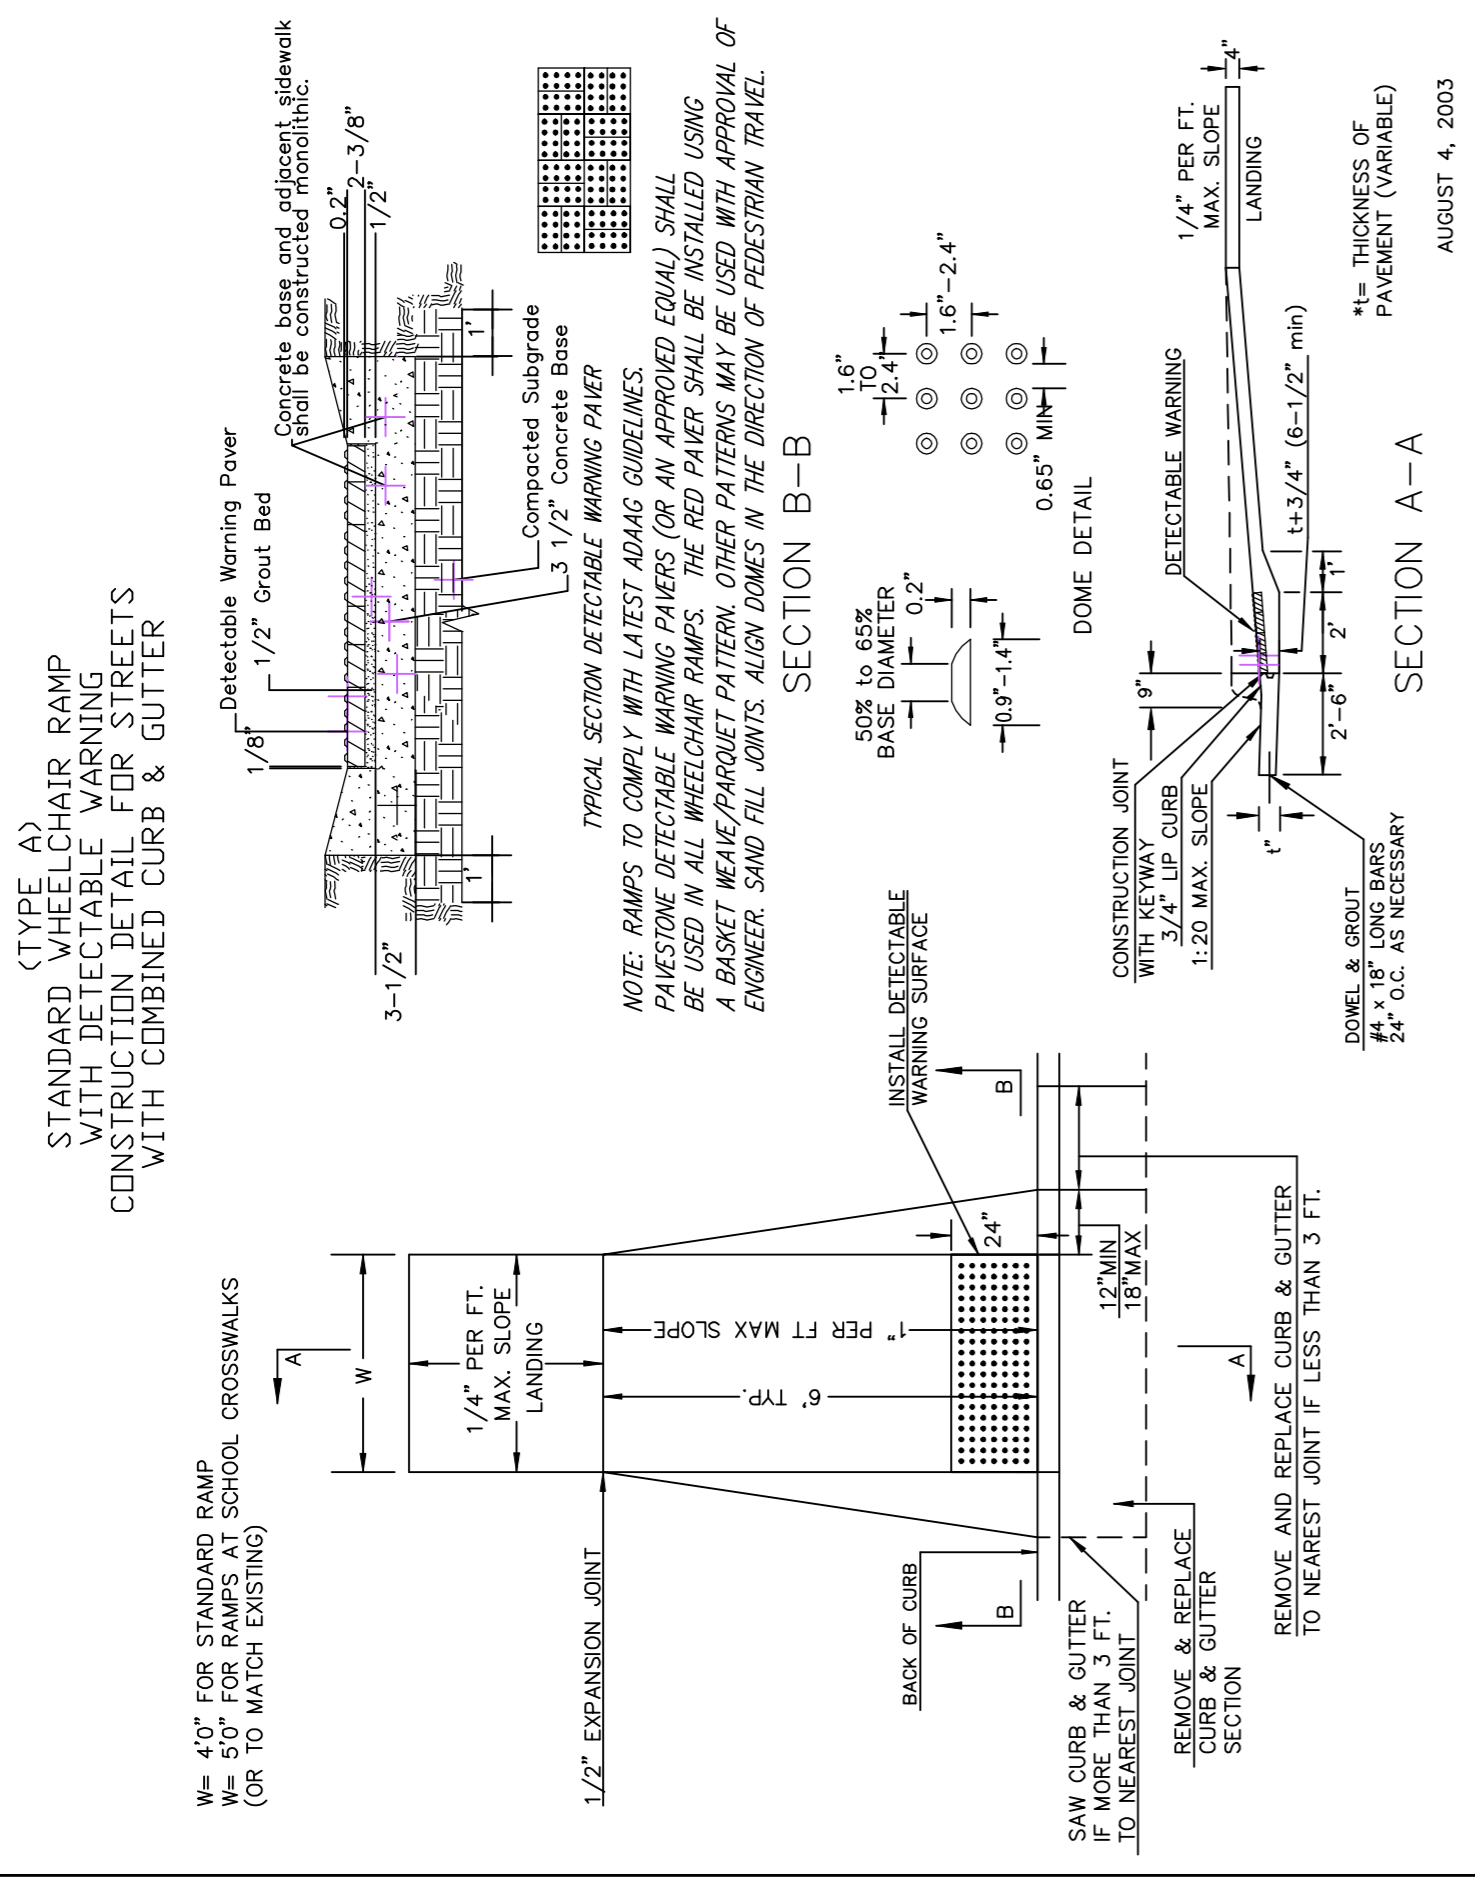


**WHEELCHAIR RAMP DETAIL**

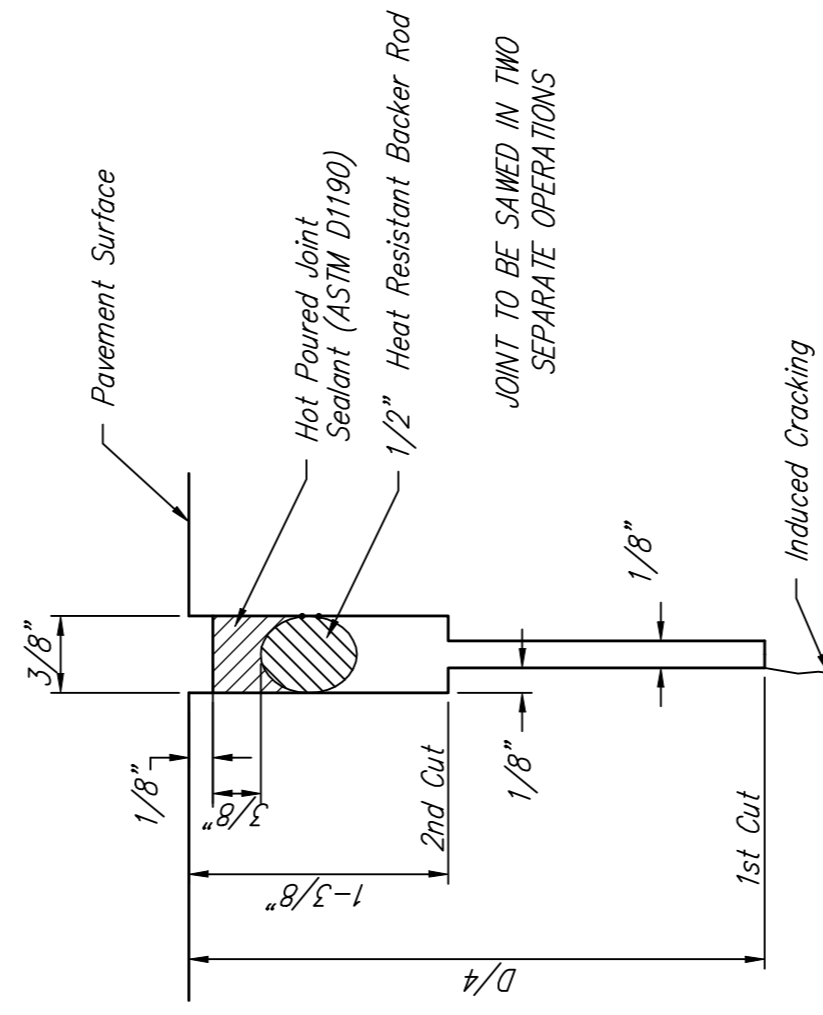

**SAW JOINT DETAIL "A"**

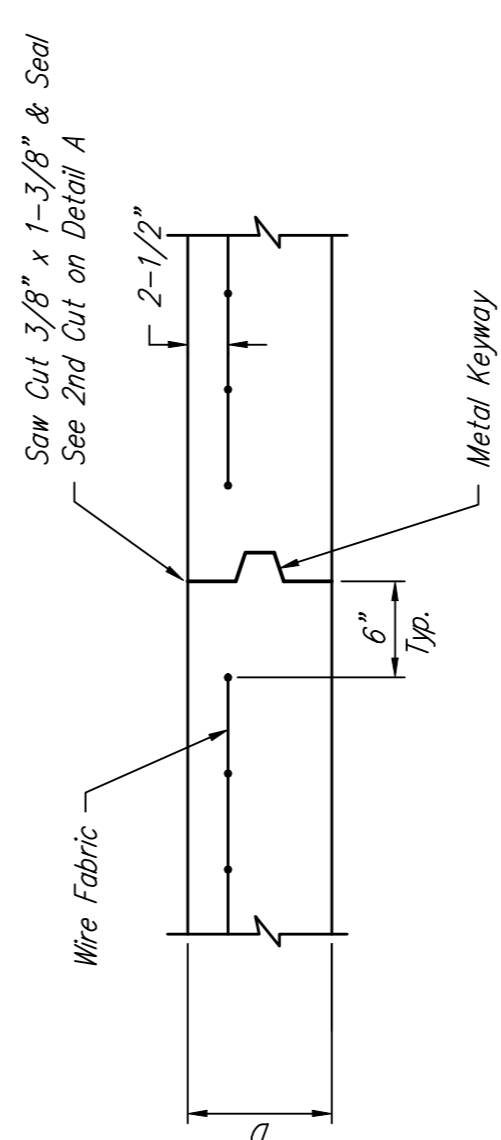

**OPTIONAL CONTRACTION JOINT  
(CONSTRUCTION JOINT)**

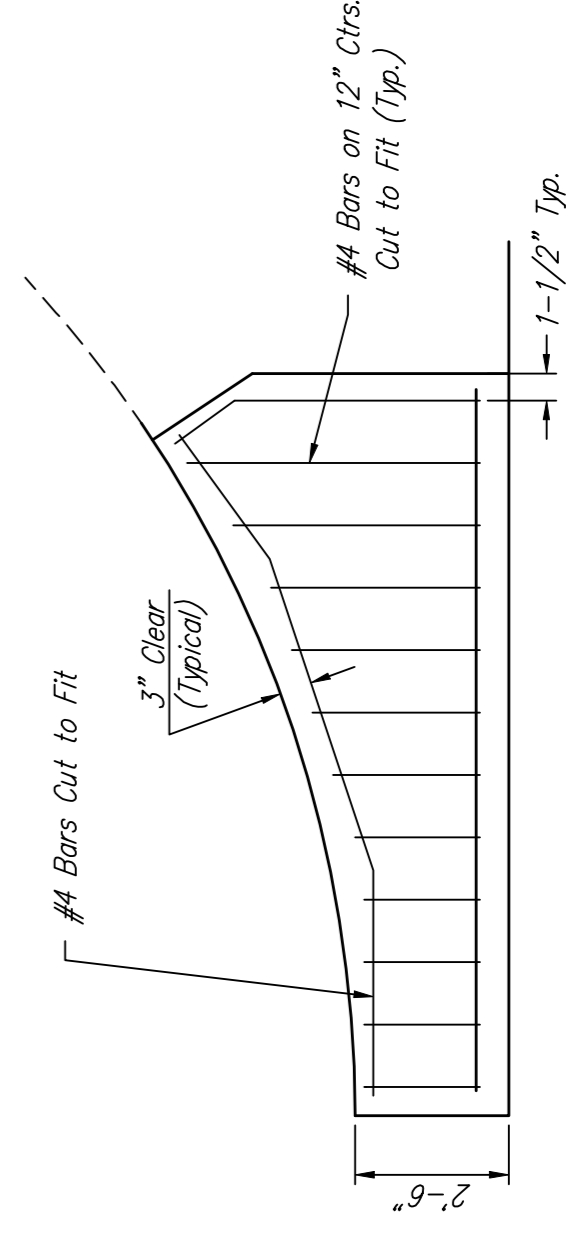

**WING REINFORCING DETAIL**

**SAW JOINT DETAIL "B"**

**Baughman**  
ENGINEERING

**MISCELLANEOUS DETAILS**

---

PROJECT NUMBER  
47284137

DESIGN STAFF  
APPROVED

DATE  
3/07

SCALE  
NONE

SHEET  
4 OF 20

---

REVISIONS:

DESIGN STAFF  
APPROVED

DATE  
3/07

SCALE  
NONE

SHEET  
4 OF 20