


BENCHMARKS:
 BM #1: Cross on South West Corner of Lot 25 Block H, The Fairmont Addition.
 Elev. = 204.61 (City Datum)
 BM #2: "I" Cut on Curb at North East Entrance to Church of the Magdalen 2nd Addition.
 Elev. = 190.48 (City Datum)

P.V.I. Elev. = 196.00
 58.60' V.C.
 P.V.I. Elev. = 196.80
 44.04' V.C.

P.V.I. Elev. = 197.30
 30' V.C.

Street & Station	Subdivision Bench Marks Location Description	Elevation
Woodridge 2+44.26, 14.25' Lt.	Adjacent to Fire Hydrant at S. End of S. Curb Return of Woodridge & Woodridge Ct.	
Woodridge Ct. 1+37.09, 14.25' Rt.	Adjacent to Fire Hydrant near lot corner common to Lots 31-32, Block A.	

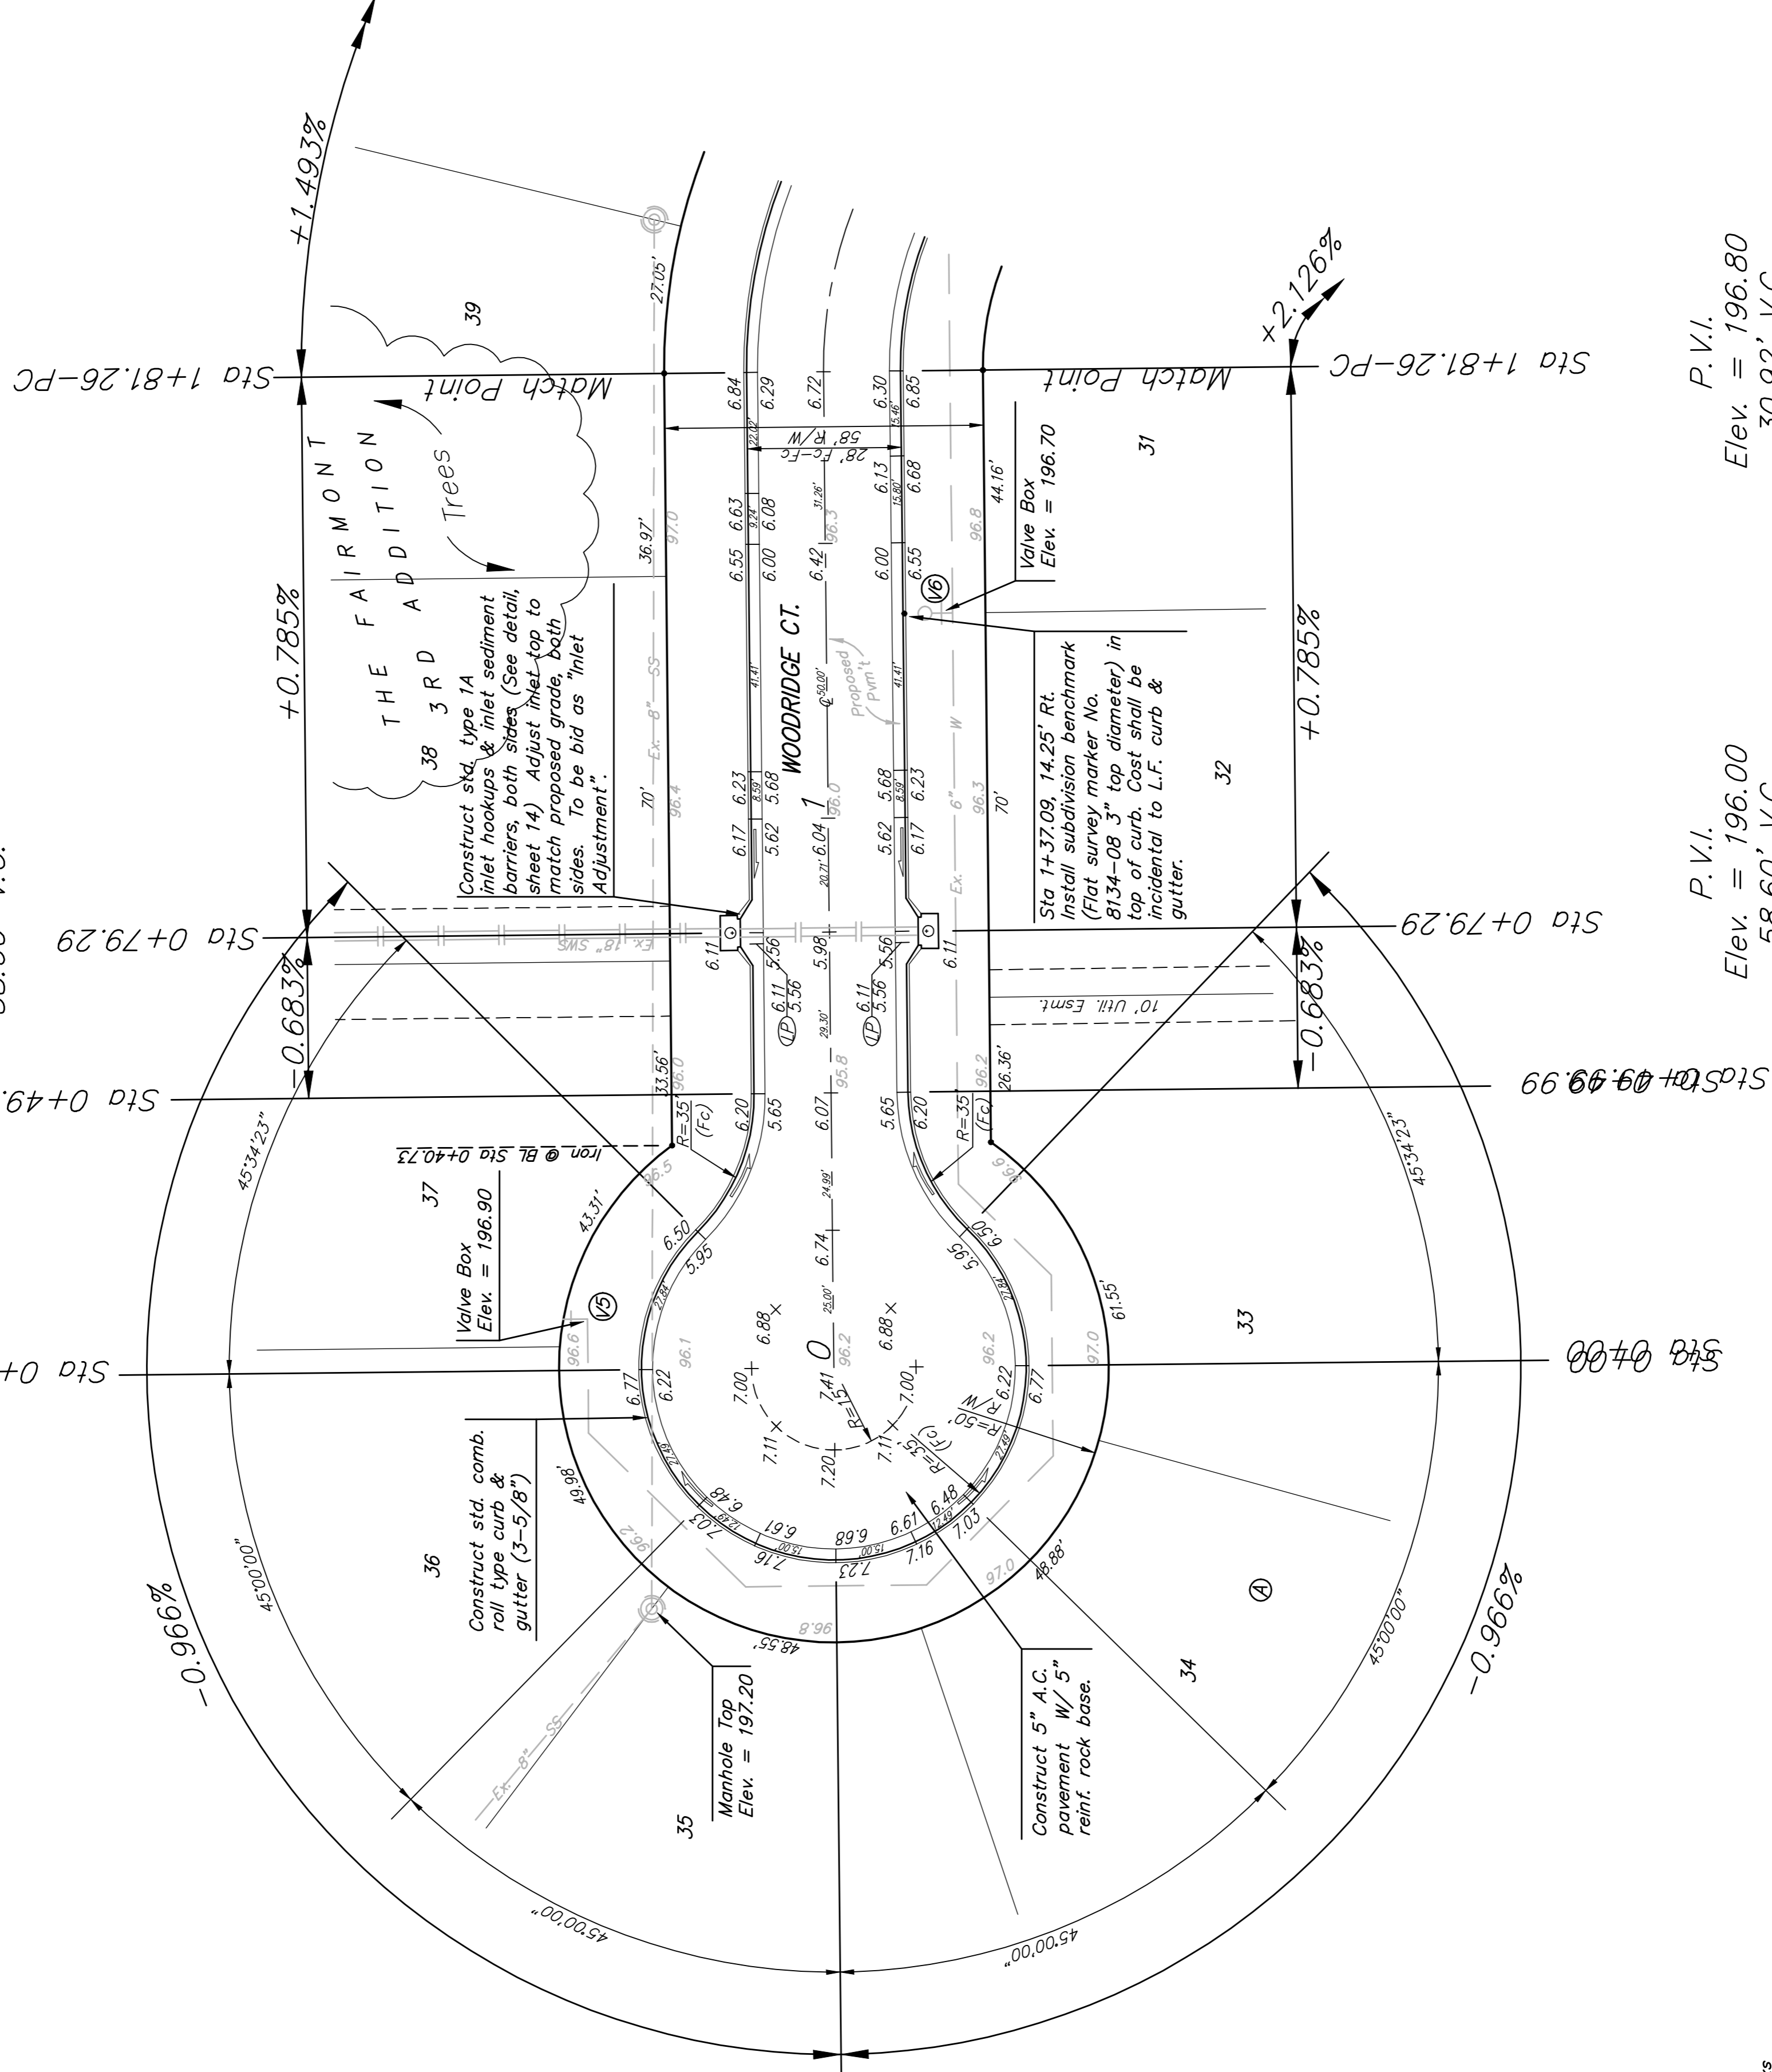

WATER VALVE LOCATION TABLE


VALVE NUMBER	STREET	BASELINE STATION	OFFSET DISTANCE	OFFSET DIRECTION
V1	Woodridge Cir.	0+35.57	27.71'	Rt.
V2	Woodridge Cir.	2+44.26	21'	Lt.
V3	Woodridge Cir.	2+55.21	25'	Lt.
V4	Woodridge	5+51.10	23'	Lt.
V5	Woodridge Ct.	0+09.29	44.74'	Lt.
V6	Woodridge Ct.	1+37.09	21'	Rt.

Paving contractor will be responsible to operate all water valves on the project, in the presence of the inspector, to ensure accessibility to the valves, and that all valves are left in the "ON" position when the project is completed.

P.V.I. Elev. = 196.80
 30.92' V.C.

P.V.I. Elev. = 196.00
 58.60' V.C.

NOTE: ROLL TYPE CURB & GUTTER TO BE CONSTRUCTED ON THE PAVEMENT SHOWN ON THIS SHEET. TOP OF CURB ELEVATIONS ARE GIVEN FOR FULL HEIGHT CURB.

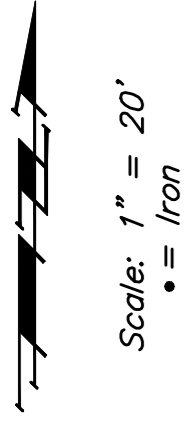

THE FAIRMONT 3RD ADD. - PH. II
WOODRIDGE CT.
 STA 0+00 TO STA 1+81.26

Baughman Engineering & Surveying, Inc.
 13055 72nd Ave. N., Suite 67111, Woodridge, MN 55129
 PROJECT NUMBER: 472-24137
 DESIGN: AID
 DRAWN: TMS
 APPROVED: [Signature]
 DATE: 3/07
 SCALE: Noted
 SHEET: 7 OF 20