


BENCHMARKS:
 BM #1 "□" Cut on Top of Curb,
 North Side Siefkes, NW of Center
 Line of Siefkes Ct., Shadybrook
 Meadow Addition.
 Elev. = 135.19 City Datum


BM #2 "□" Cut on SW corner of
 concrete base of SWB box 156'
 north and 41.5' west of E 1/4
 Sec. 23, T=27-S, R=2-E.
 Elev. = 143.39 City Datum

BM #3 "□" Cut on concrete base
 of R/W fence brace post 510' NE
 of SW corner of Shoal Creek
 Addition. (South side of Turnpike).
 Elev. = 154.13 City Datum

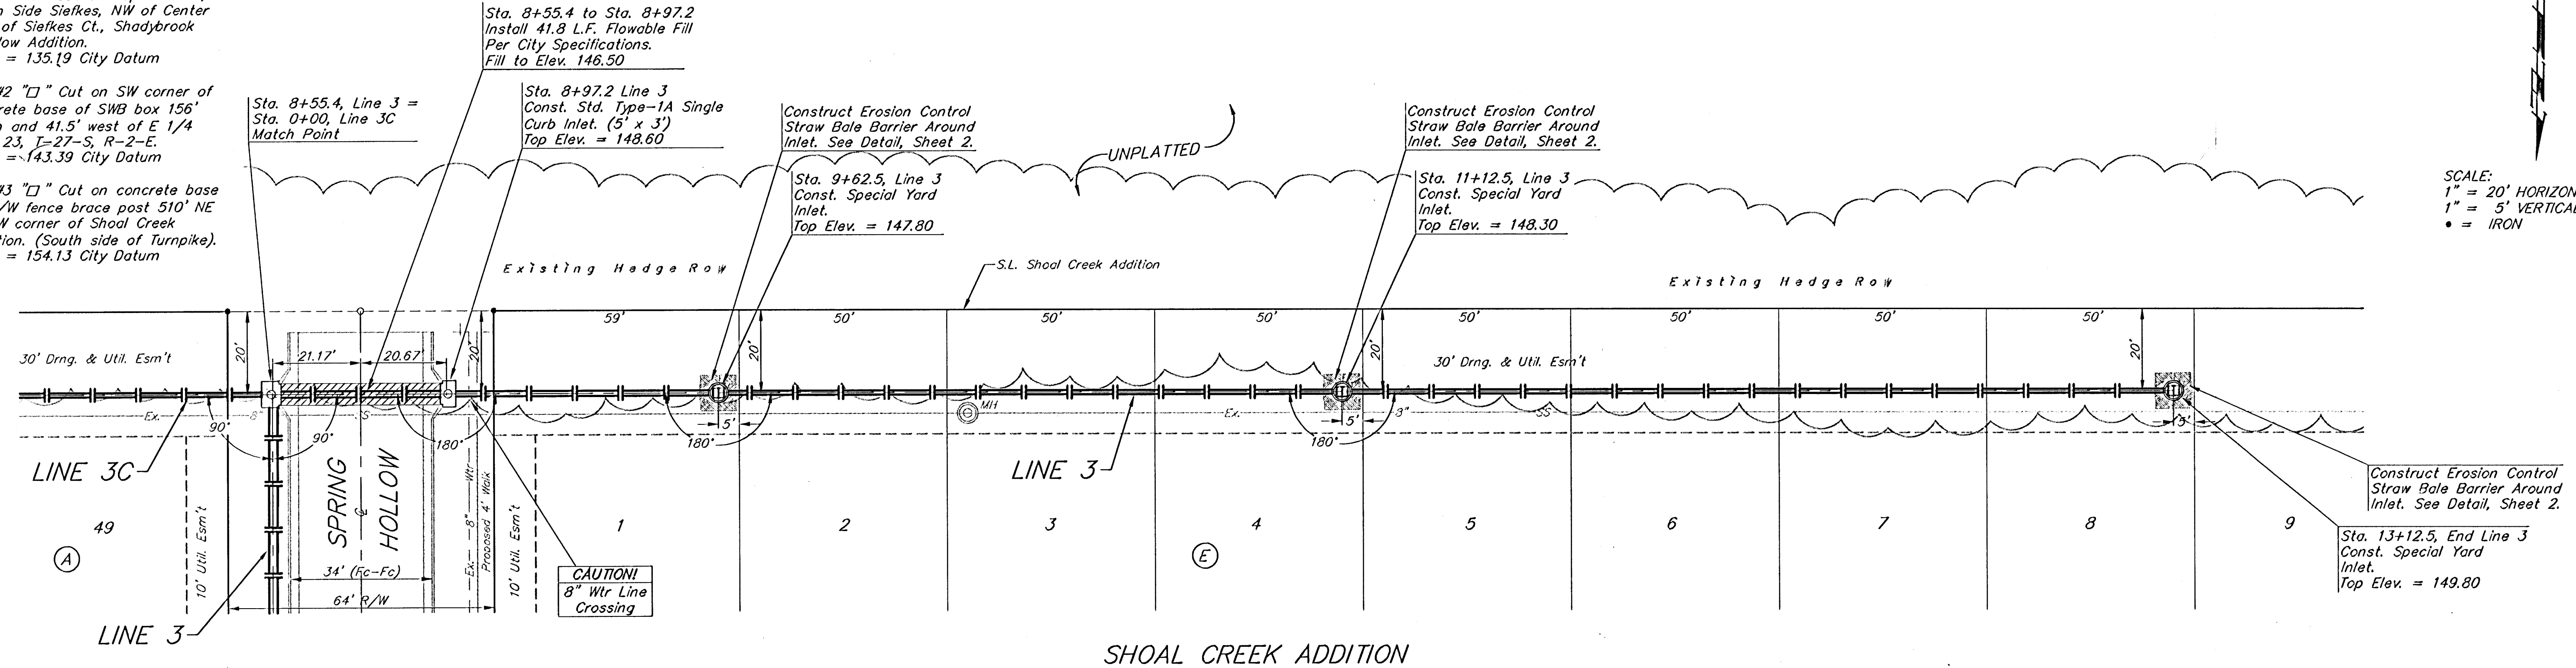

SCALE:
 1" = 20' HORIZONTAL
 1" = 5' VERTICAL
 • = IRON

Remove Existing Trees Only
 as Necessary For Construction.
 Cost to be Included in Bid Item
 "Site Clearing & Restoration"

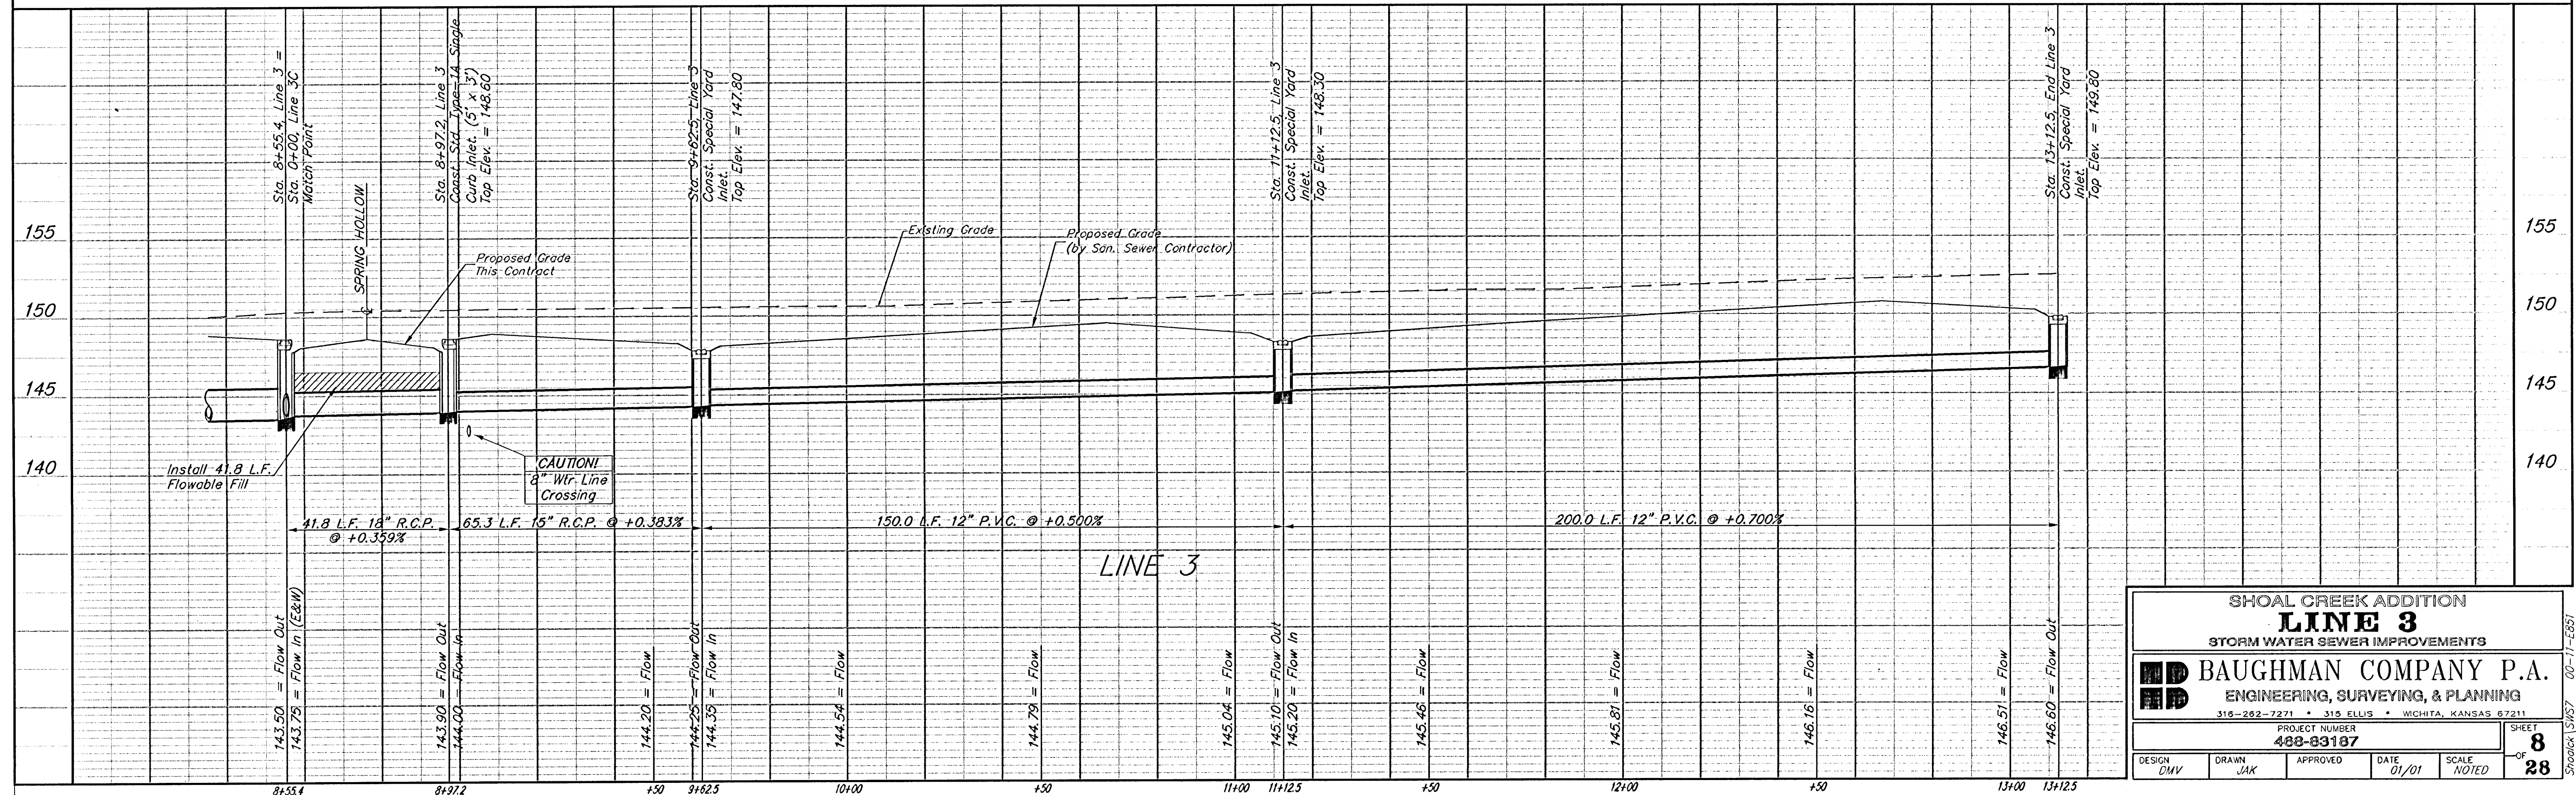

SHOAL CREEK ADDITION LINE 3 STORM WATER SEWER IMPROVEMENTS					
BAUGHMAN COMPANY P.A. ENGINEERING, SURVEYING, & PLANNING 318-282-7271 • 515 ELLIS • WICHITA, KANSAS 67211					
PROJECT NUMBER 488-83187				SHEET 8 OF 28	
DESIGN DMV	DRAWN JAK	APPROVED	DATE 01/01	SCALE NOTED	