
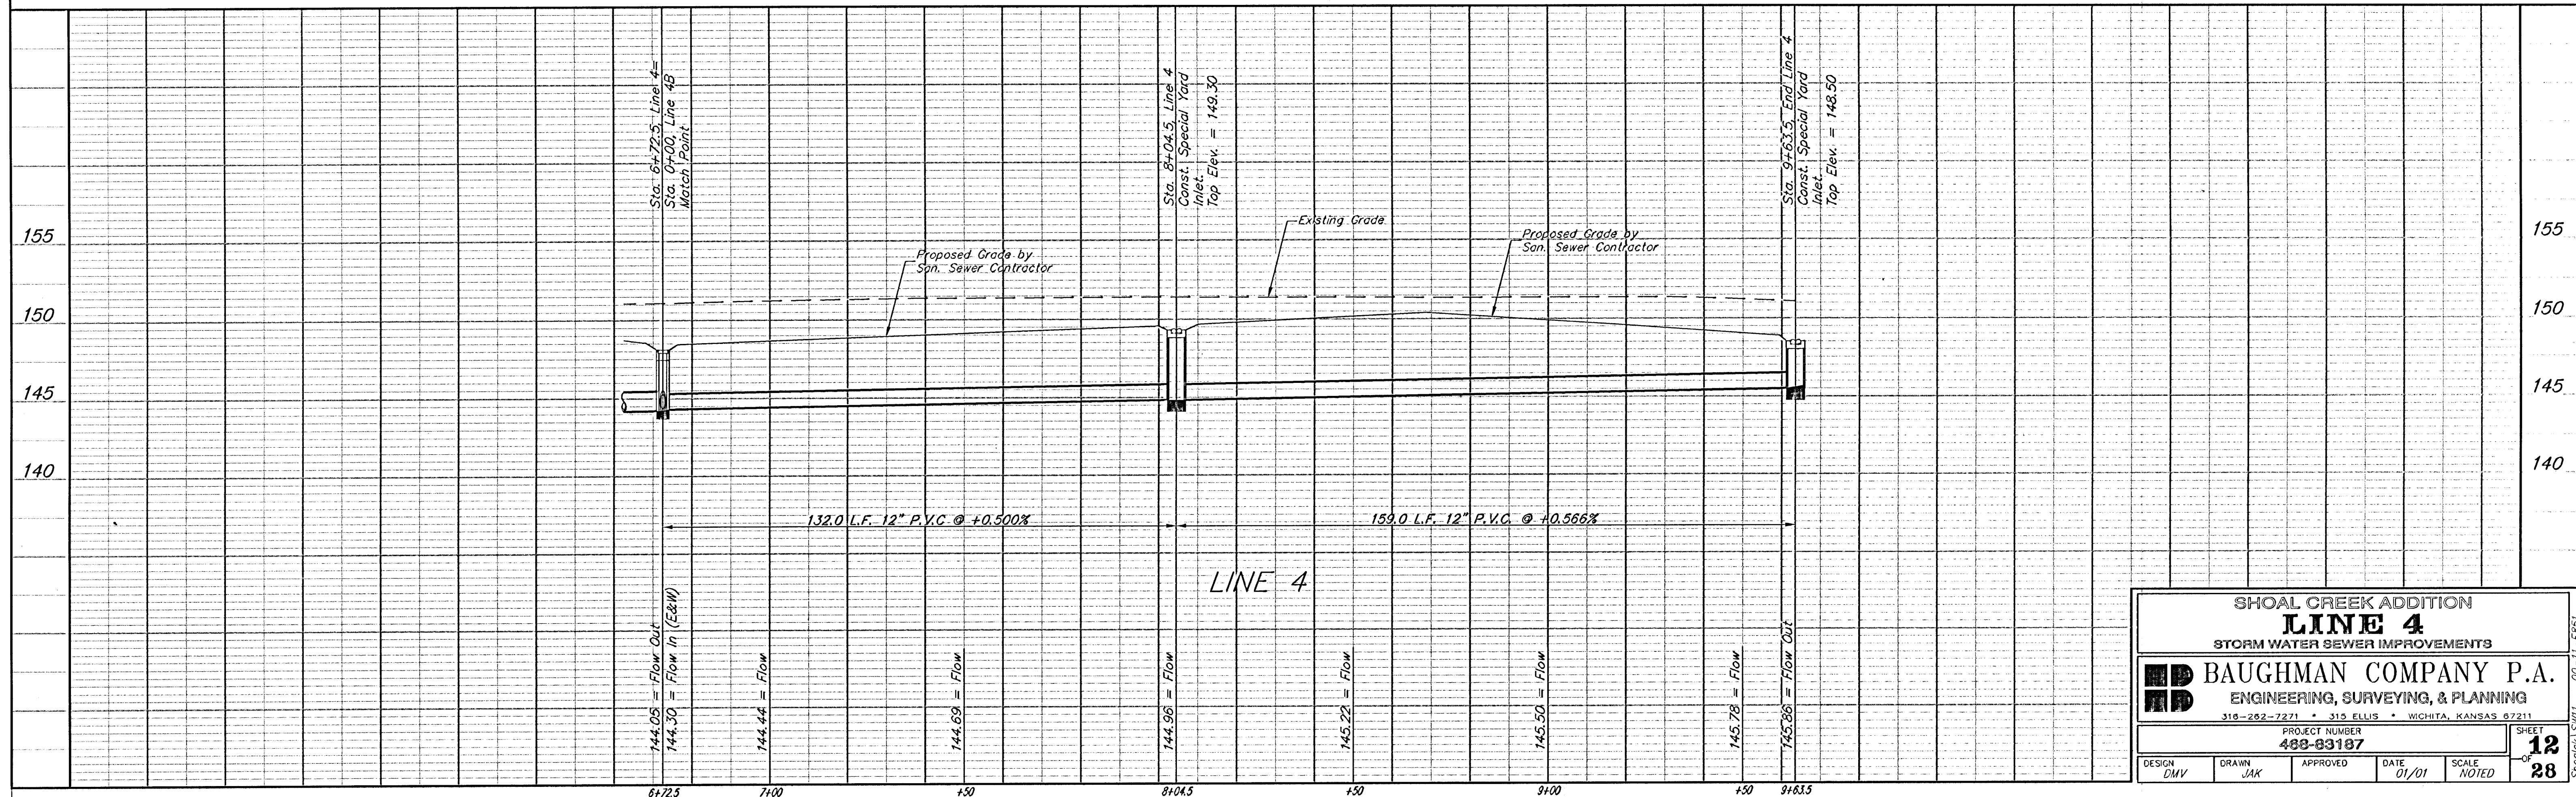


BENCHMARKS:
 BM #1 "□" Cut on Top of Curb,
 North Side Siefkes, NW of Center
 Line of Siefkes Ct., Shadybrook
 Meadow Addition.
 Elev. = 135.19 City Datum

BM #2 "□" Cut on SW corner of
 concrete base of SWB box 156'
 north and 41.5' west of E 1/4
 Sec. 23, T-27-S, R-2-E.
 Elev. = 143.39 City Datum

BM #3 "□" Cut on concrete base
 of R/W fence brace post 510' NE
 of SW corner of Shoal Creek
 Addition. (South side of Turnpike).
 Elev. = 154.13 City Datum

SCALE:
 1" = 20' HORIZONTAL
 1" = 5' VERTICAL
 • = IRON

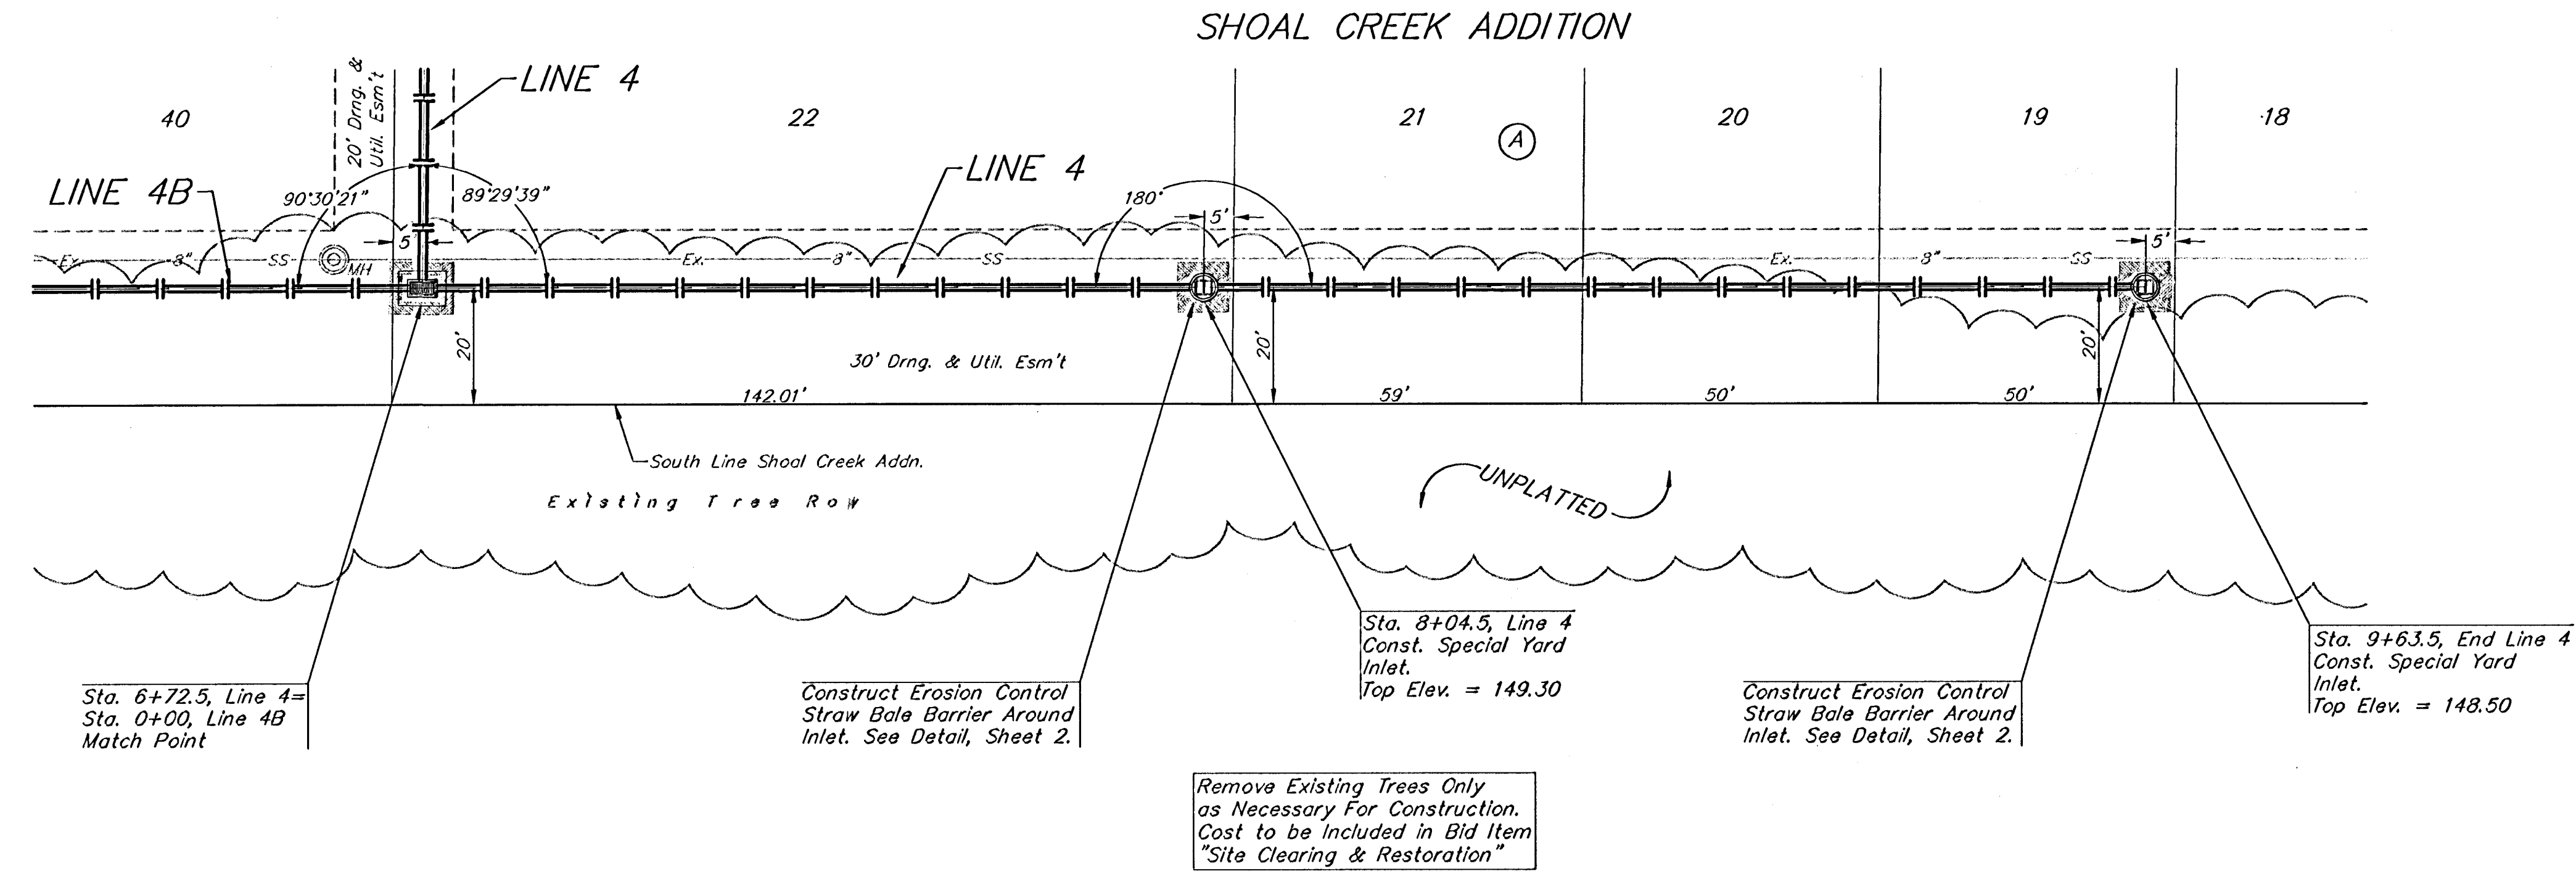

SHOAL CREEK ADDITION			
LINE 4			
STORM WATER SEWER IMPROVEMENTS			
BAUGHMAN COMPANY P.A.			
ENGINEERING, SURVEYING, & PLANNING			
318-262-7271 • 310 ELLIS • WICHITA, KANSAS 67211			
PROJECT NUMBER		SHEET	
488-83187		12	
DESIGN	DRAWN	APPROVED	SCALE
DMV	JAK		NOTED
		DATE	
		01/01	
			OF 28