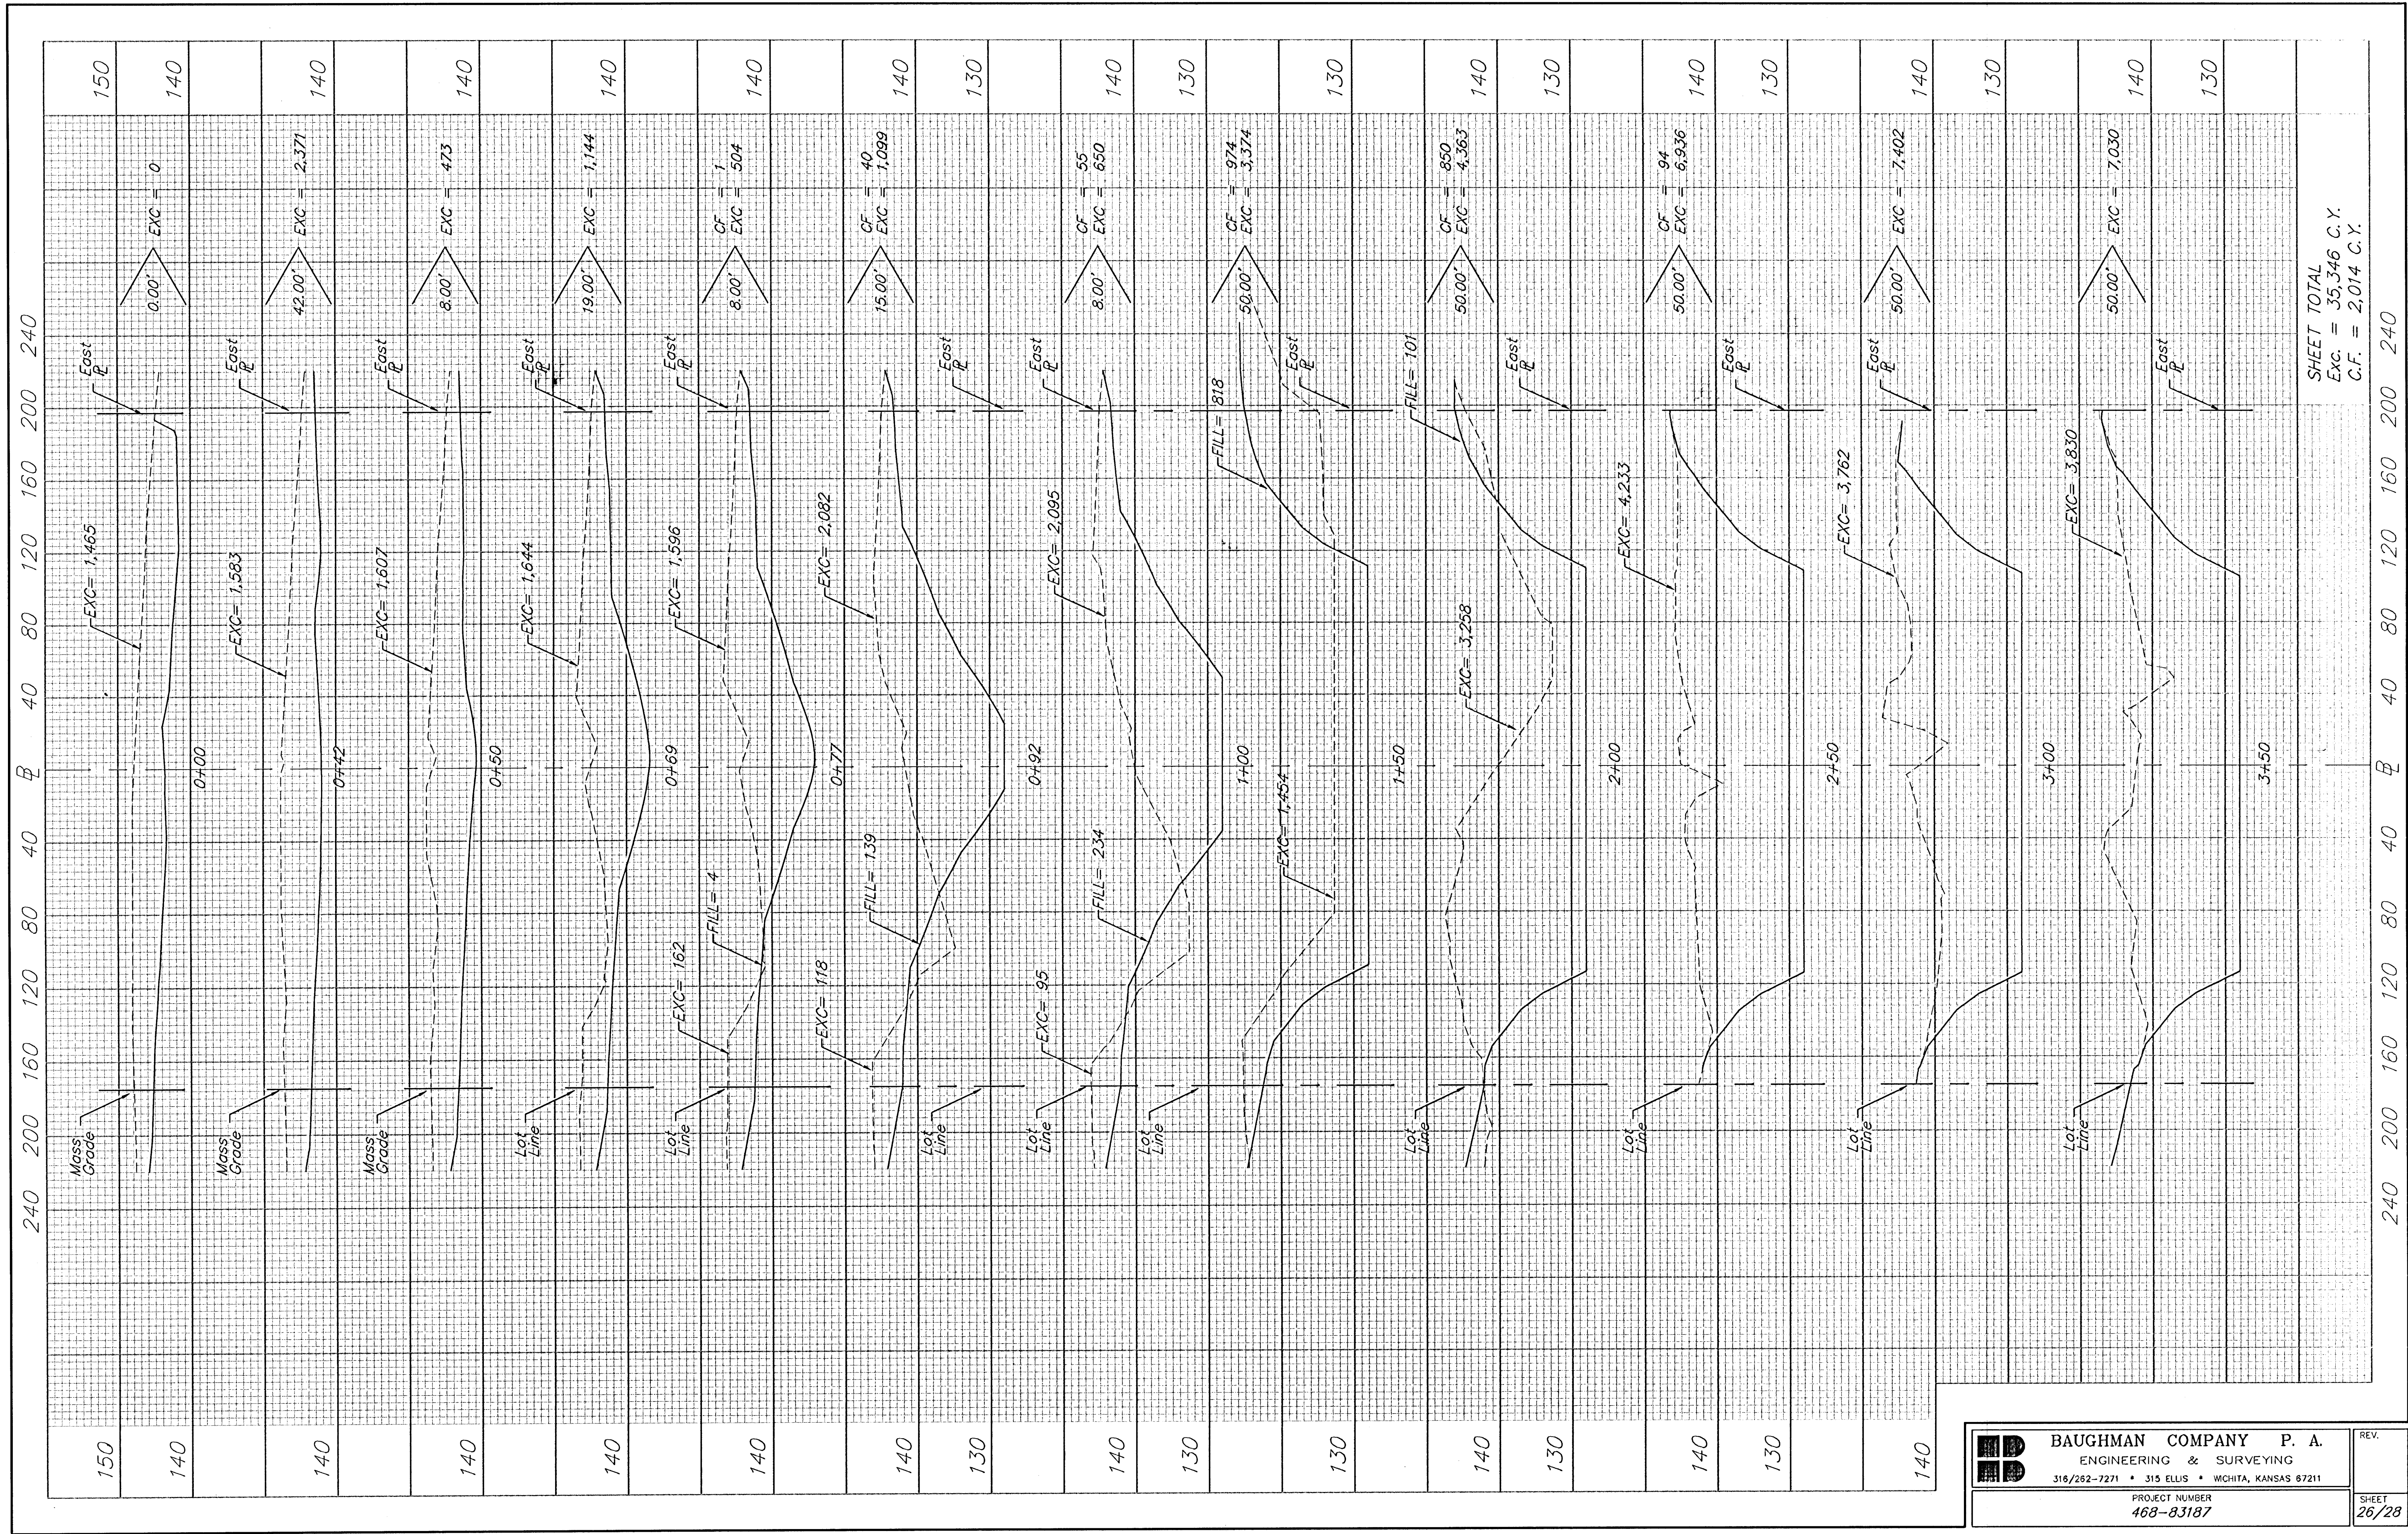


BAUGHMAN COMPANY P. A.
ENGINEERING & SURVEYING
318/282-7271 • 315 ELLIS • WICHITA, KANSAS 67211

PROJECT NUMBER
468-83187

SHEET TOTAL
Exc. = 35,346 C.Y.
C.F. = 2,014 C.Y.

REV.
SHEET
26/28